


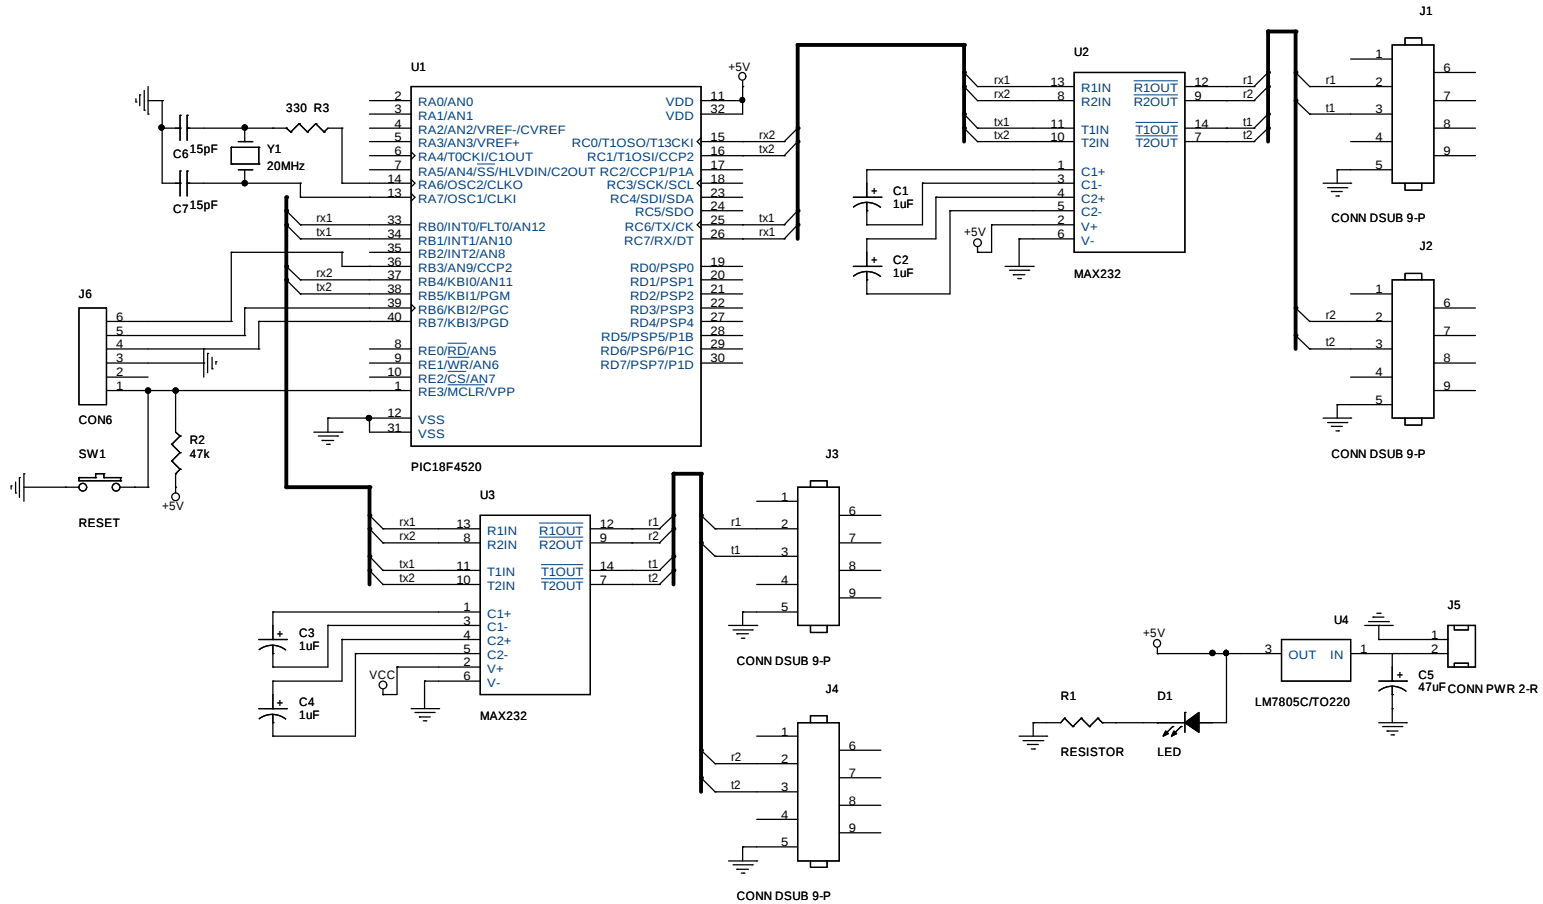

Monterey Bay Aquarium Research Institute
7700 Sandhold Road, Moss Landing, CA 95039

Title
SWATH Controller

Engineer Todd Berk	Size B	Document Number 1	Layout File swath	Rev 1
standard	Layout	Date: Friday, August 24, 2007	Sheet 1	of 1