


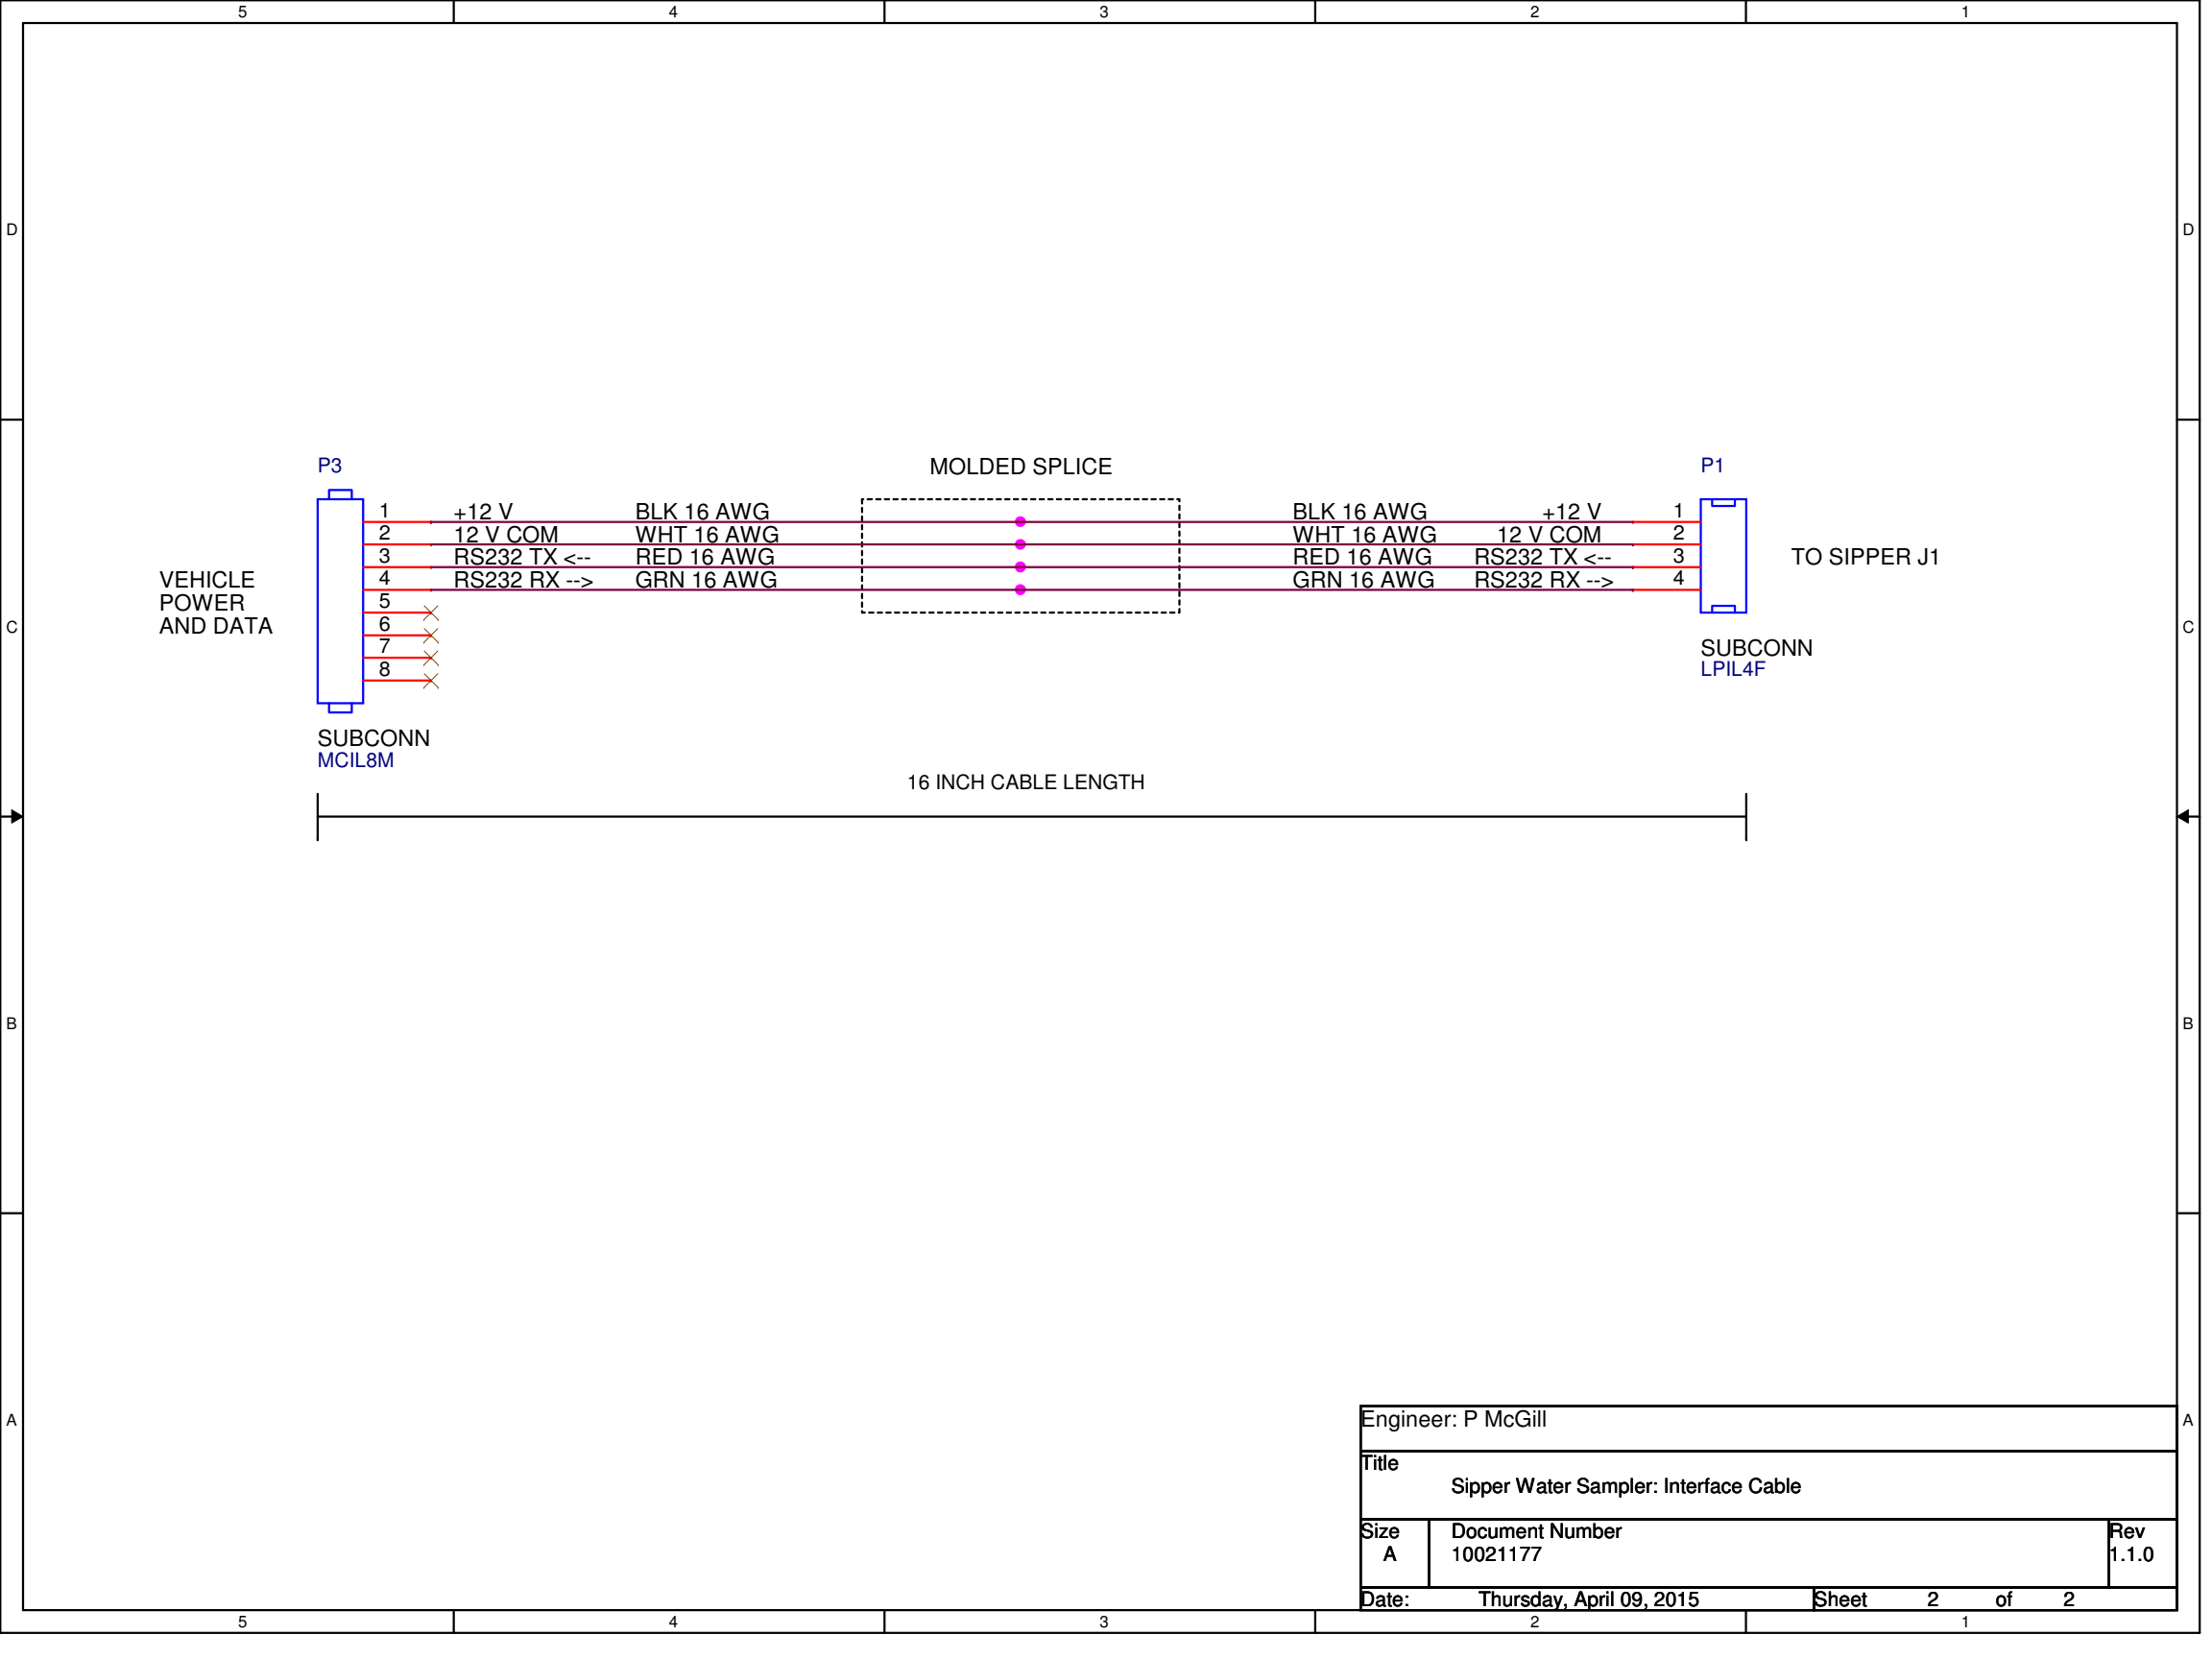

Engineer: P McGill		
Title Sipper Water Sampler: Interface Cable		
Size A	Document Number 10021177	Rev 1.1.0
Date:	Thursday, April 09, 2015	Sheet 2 of 2