


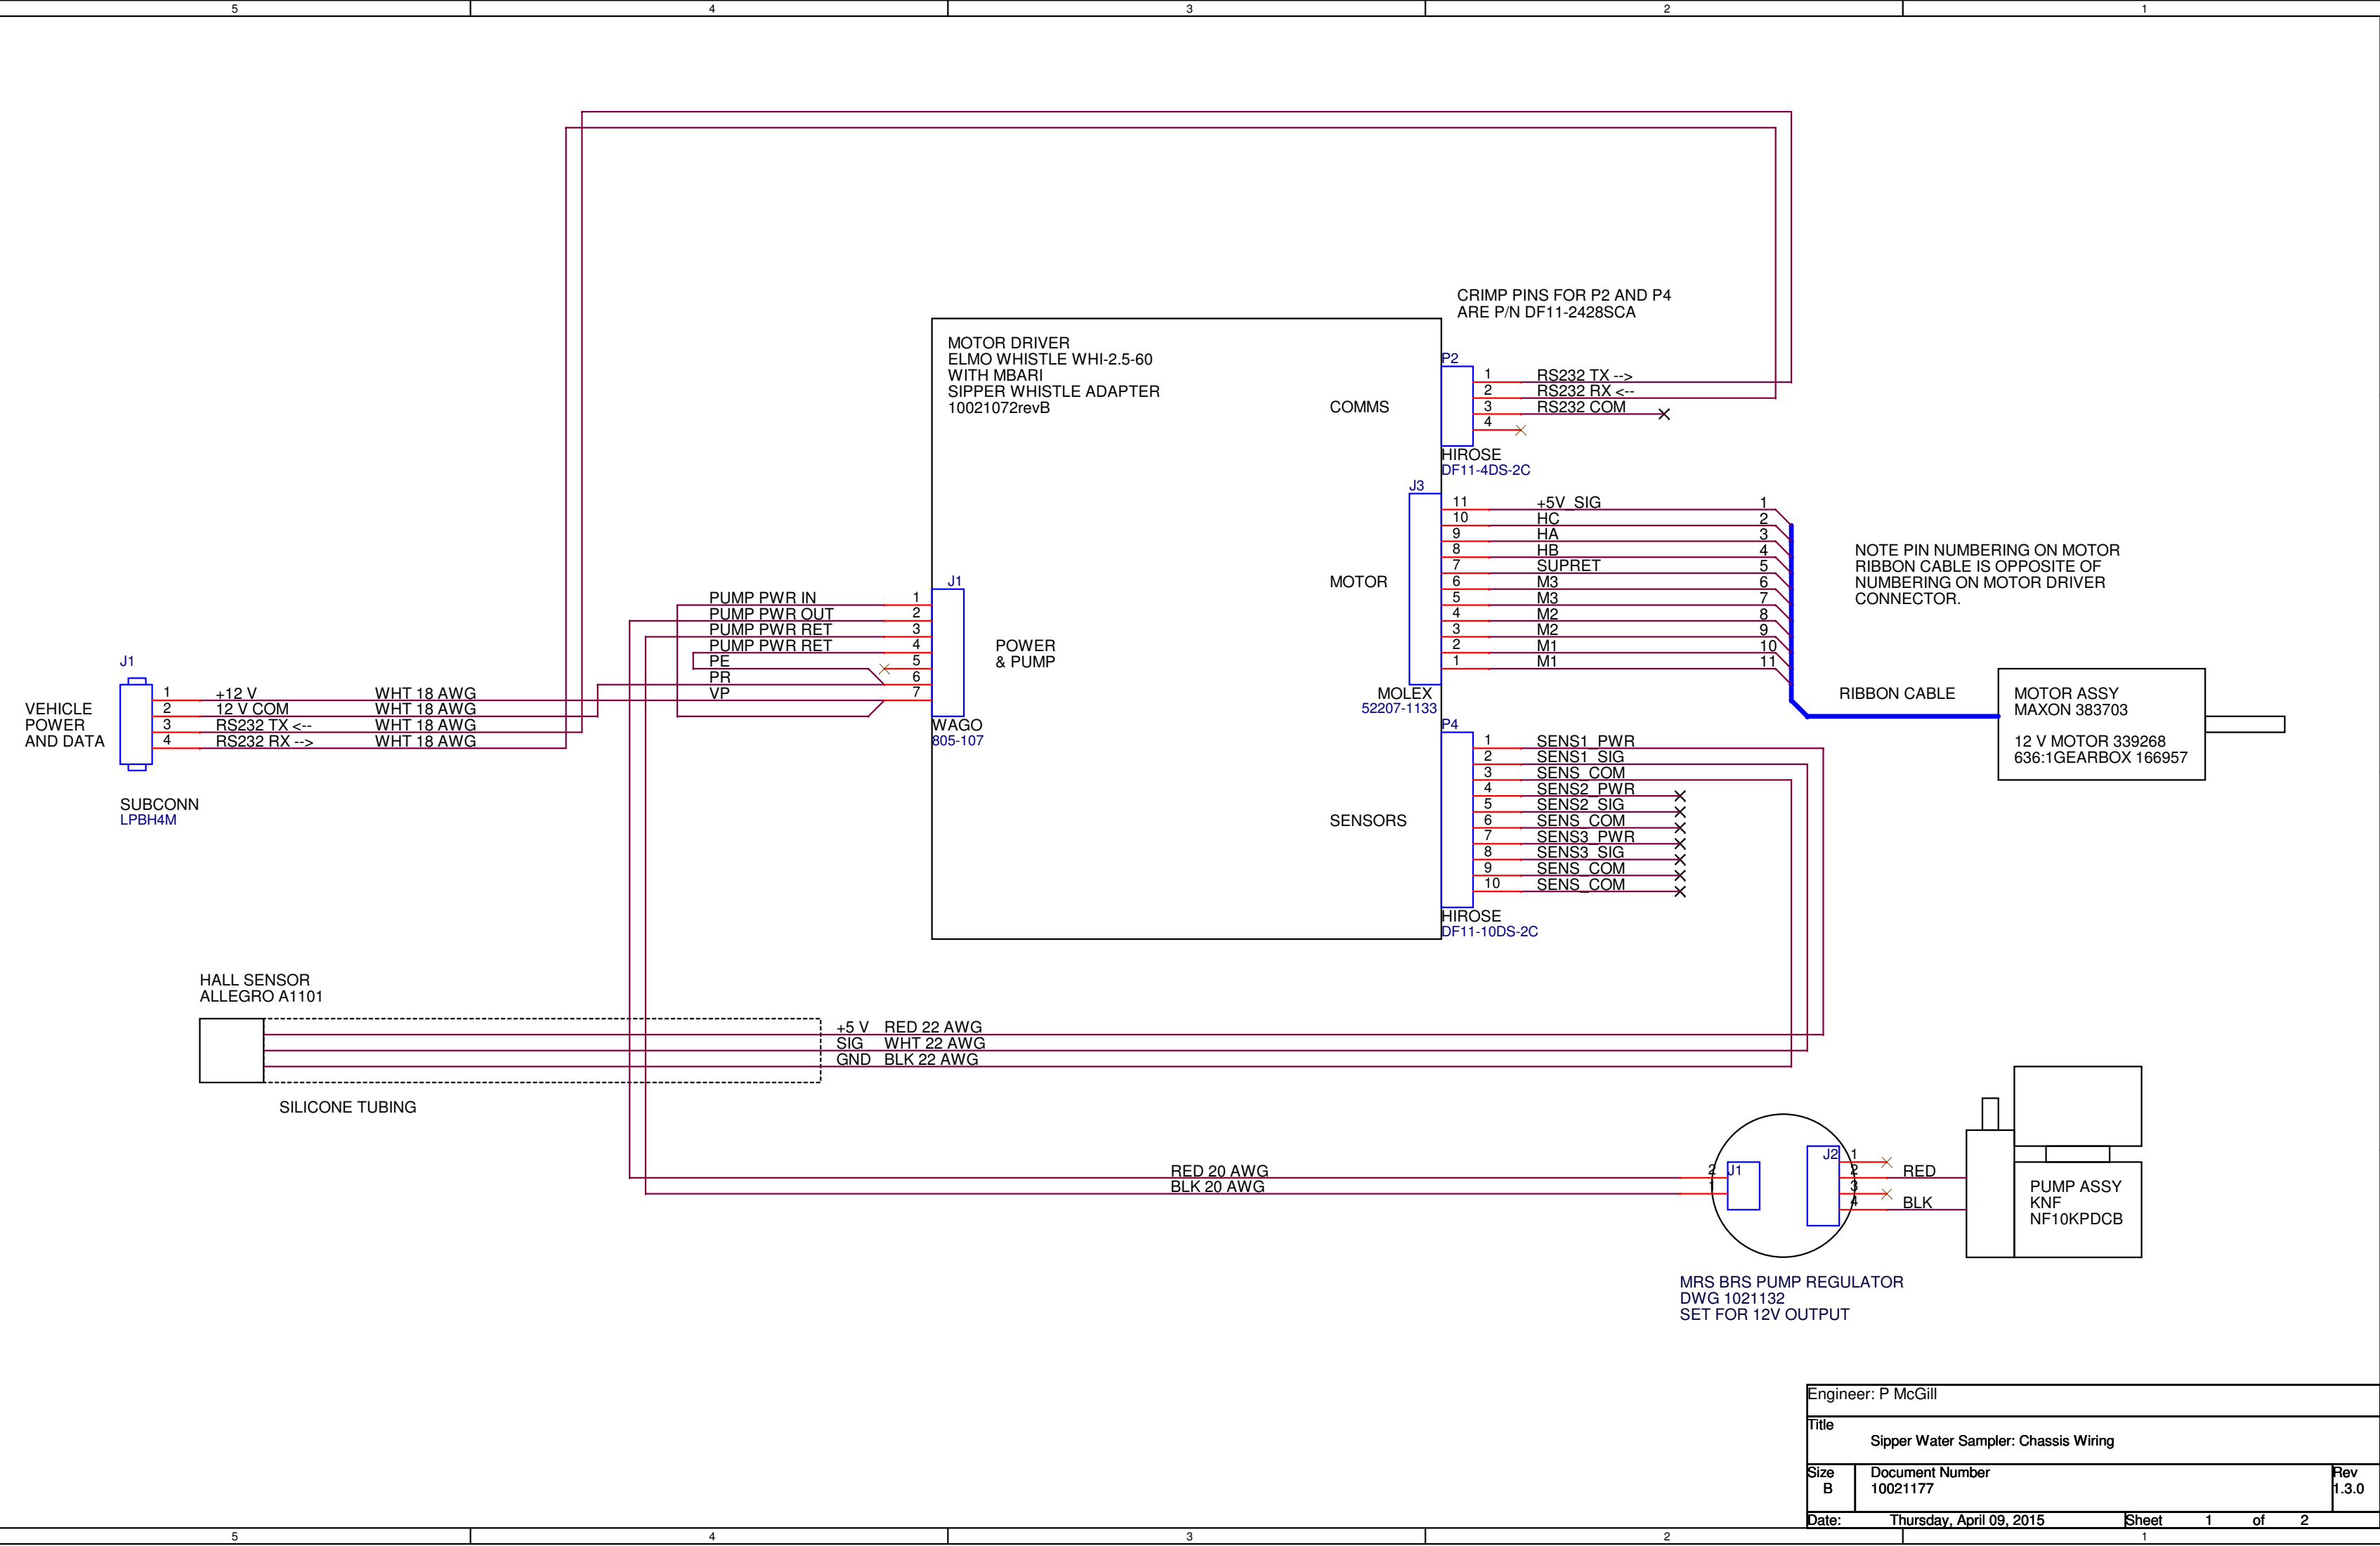

Engineer: P McGill		
Title		
Sipper Water Sampler: Chassis Wiring		
Size	Document Number	Rev
B	10021177	1.3.0
Date:	Thursday, April 09, 2015	Sheet 1 of 2