


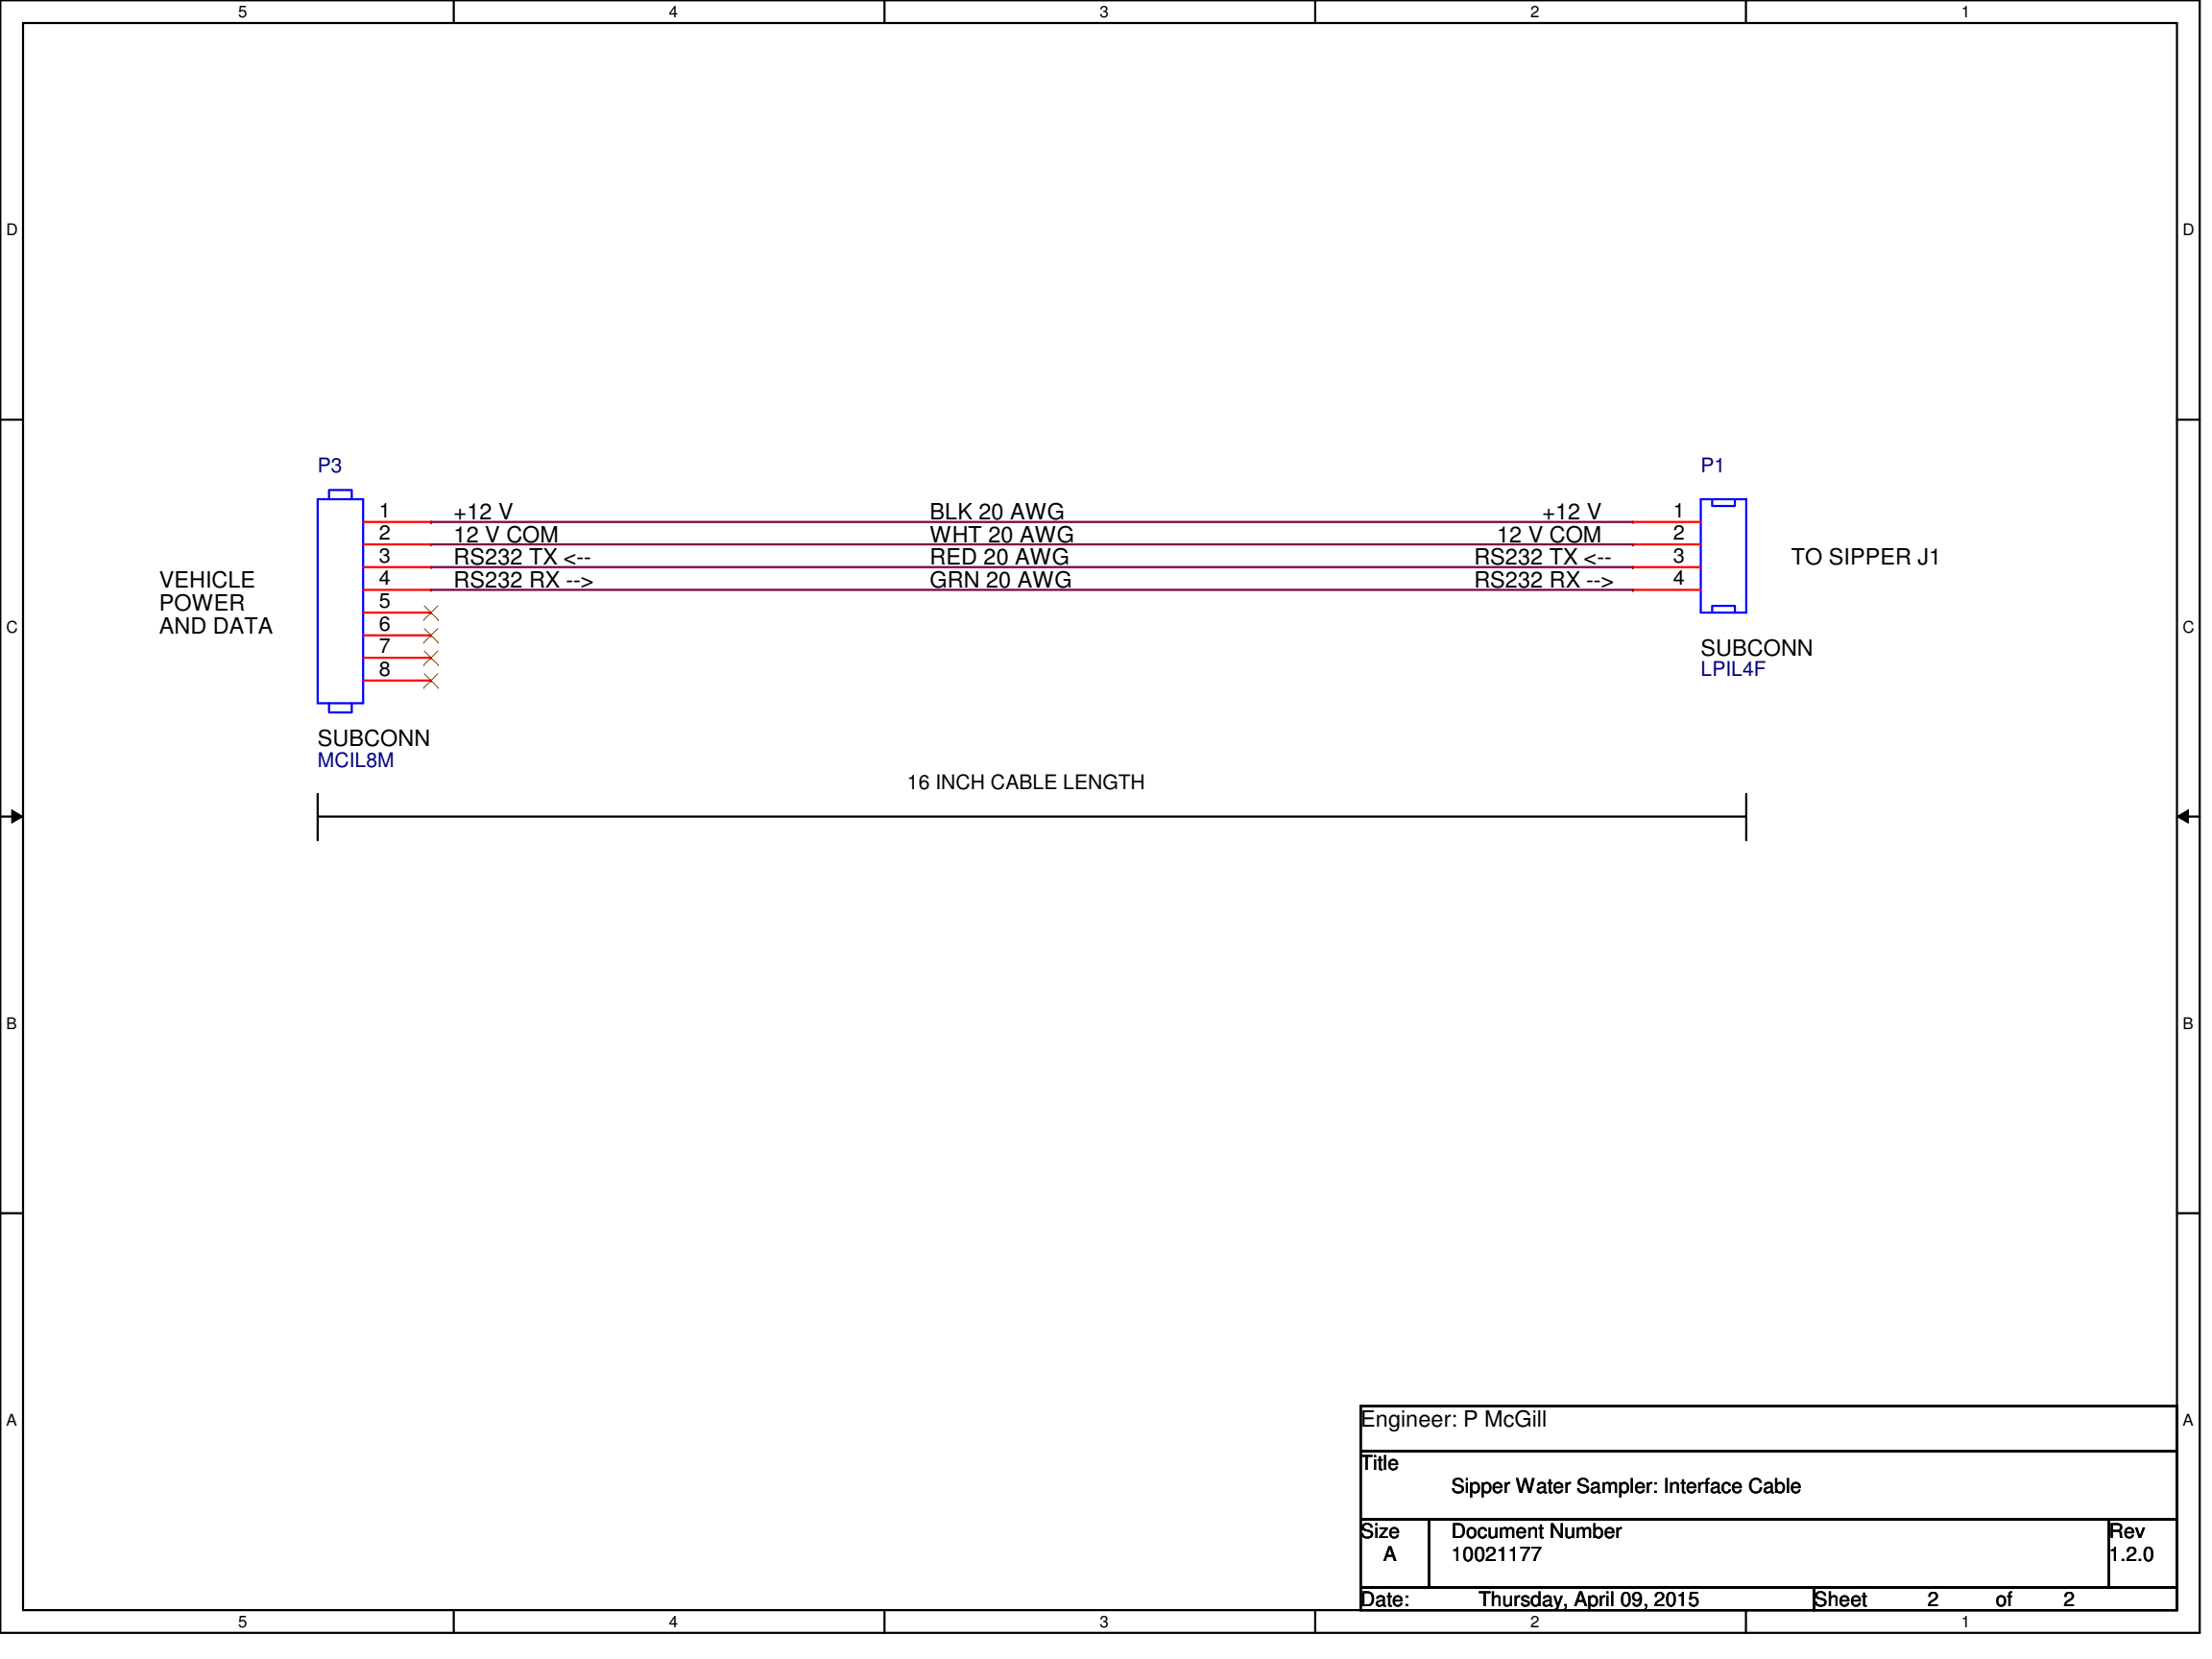

Engineer: P McGill			
Title Sipper Water Sampler: Interface Cable			
Size A	Document Number 10021177		Rev 1.2.0
Date:	Thursday, April 09, 2015	Sheet	2 of 2