


REV:
1.4.0 - CHANGE TO 517678 MOTOR
CHANGE TO WHI-A5/60 ELMO
ADD WIRING FOR PIC24

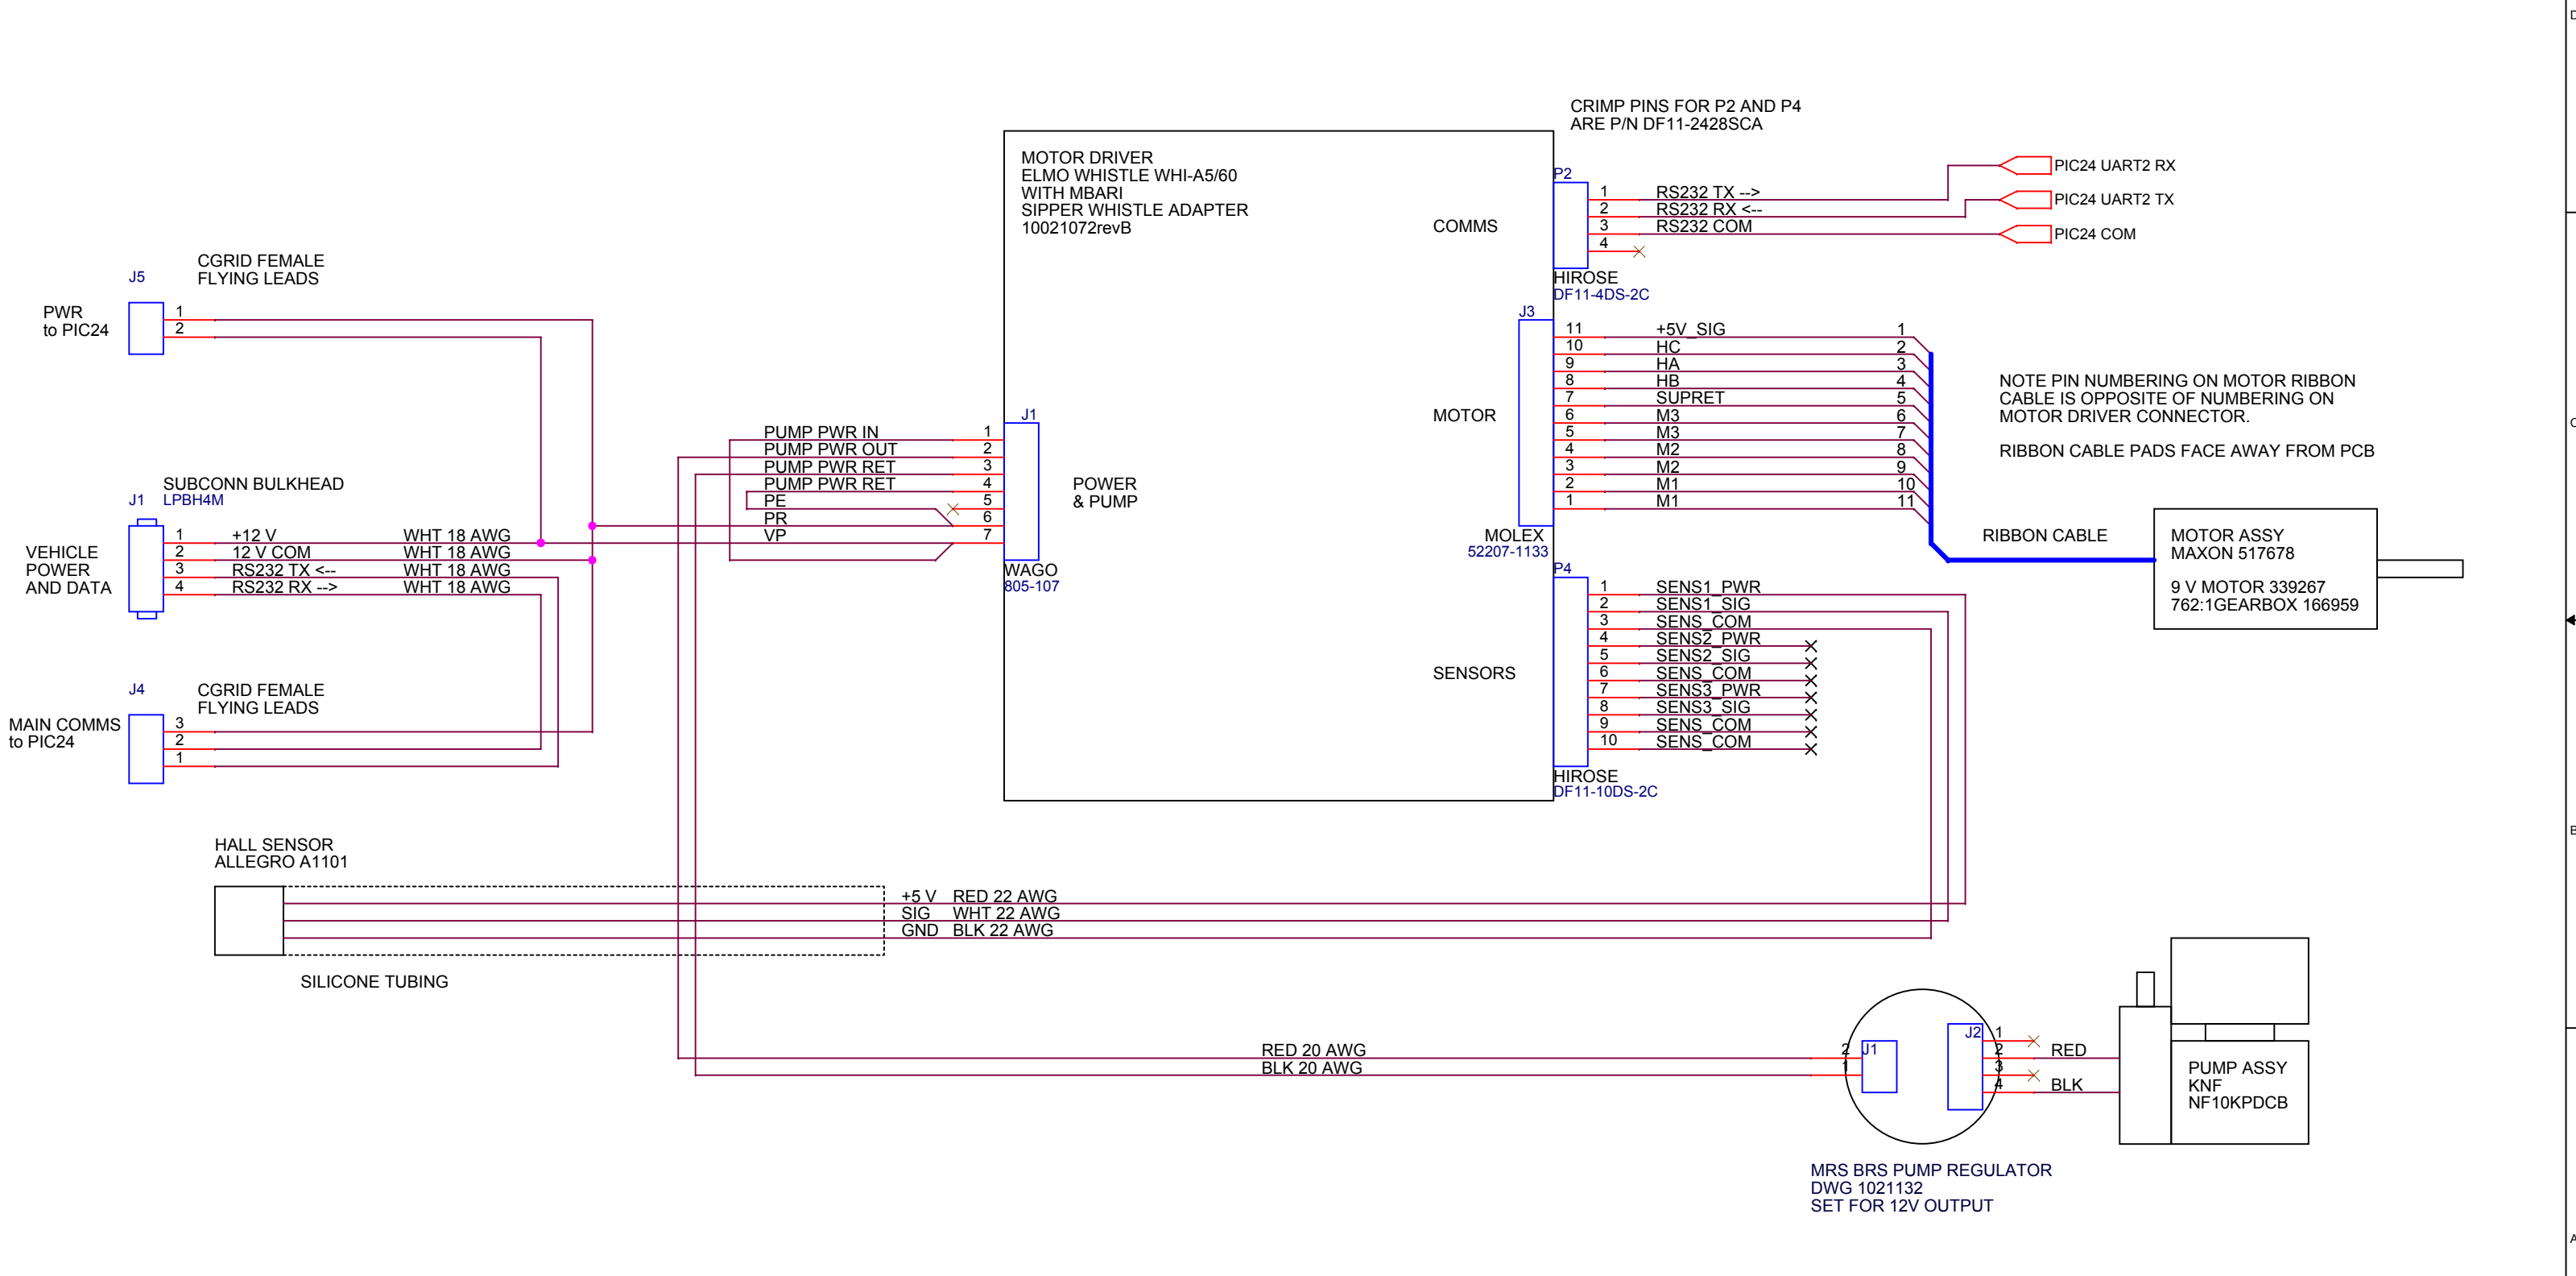

Engineer: P McGill		
Title Sipper Water Sampler: Chassis Wiring		
Size B	Document Number 10021177	Rev 1.4.0
Date:	Thursday, March 10, 2016	Sheet 1 of 2