
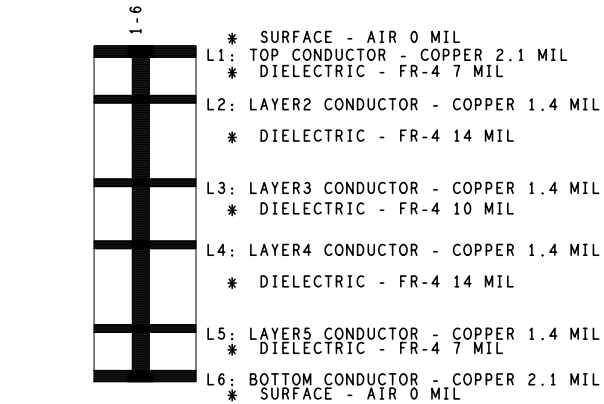


| REVISIONS |             |      |          |
|-----------|-------------|------|----------|
| REV       | DESCRIPTION | DATE | APPROVED |
|           |             |      |          |

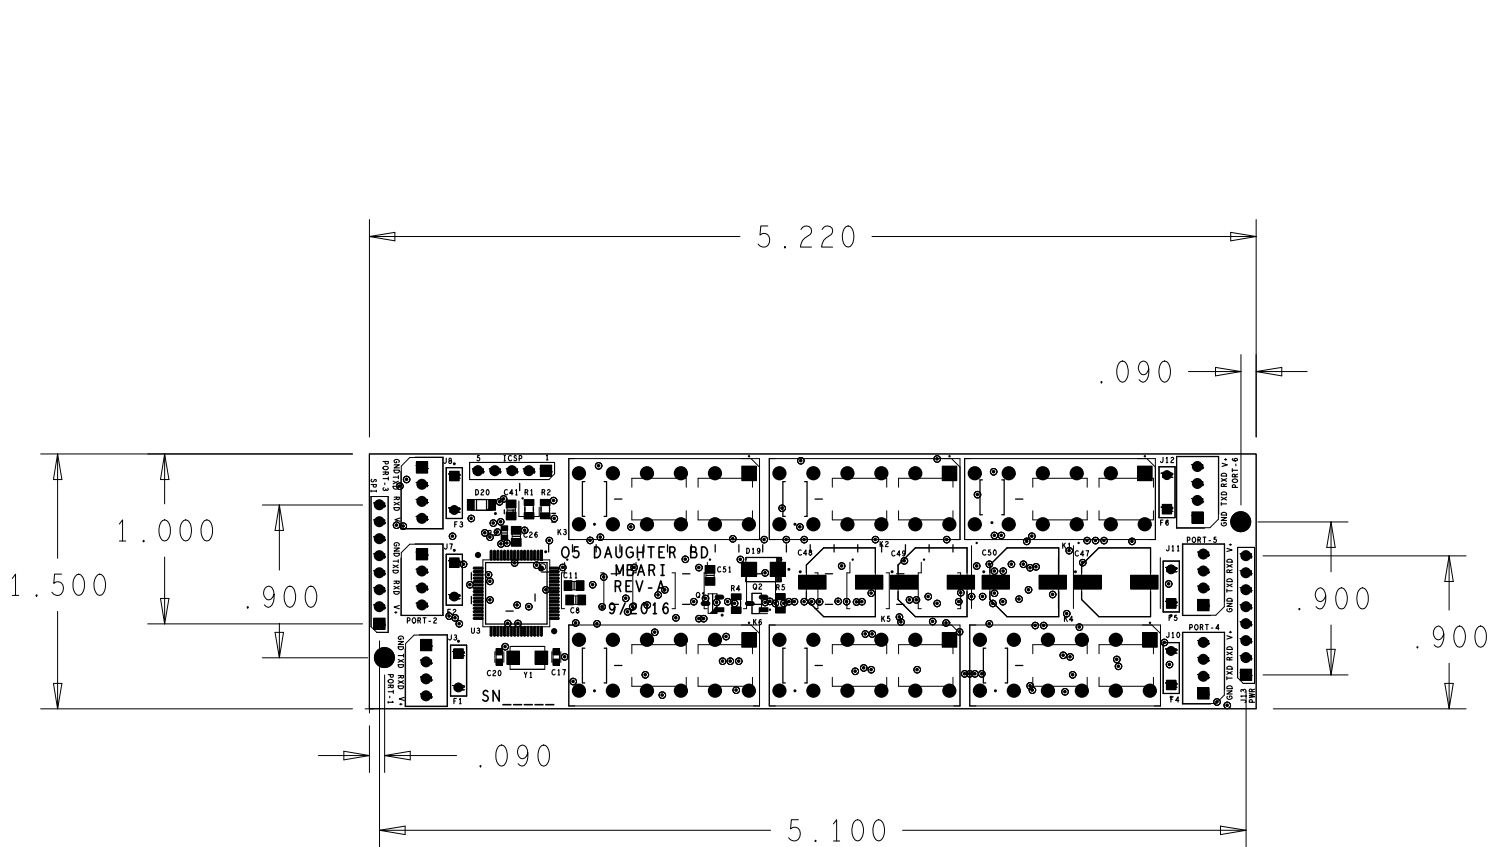

DESIGN CROSS SECTION CHART  
TOTAL THICKNESS 61.8 MIL

| DRILL CHART: TOP to BOTTOM |       |        |     |
|----------------------------|-------|--------|-----|
| ALL UNITS ARE IN MILS      |       |        |     |
| FIGURE                     | SIZE  | PLATED | QTY |
| ○                          | 10.0  | PLATED | 167 |
| T32                        | 32.0  | PLATED | 12  |
| T44                        | 44.0  | PLATED | 45  |
| T55                        | 55.0  | PLATED | 72  |
| T26                        | 126.0 | PLATED | 2   |

| UNLESS OTHERWISE SPECIFIED<br><br>DIMENSIONS ARE IN INCHES<br>TOLERANCES ON:<br>2 PL DECIMALS +<br>3 PL DECIMALS +<br>ANGLES +<br>FRACTIONS + | SIGNATURES | DATE | MBARI                   |           |        |  |
|---|------------|------|-------------------------|-----------|--------|--|
|   |            |      | OASIS5 DAUGHTER BOARD A |           |        |  |
|   |            |      | SIZE                    | FSCM NO   | DWG NO |  |
|   |            |      |                         |           |        |  |
|   |            |      | SCALE                   | 5/19/2016 | SHEET  |  |