


DESIGN CROSS SECTION CHART
TOTAL THICKNESS 47.2 MIL

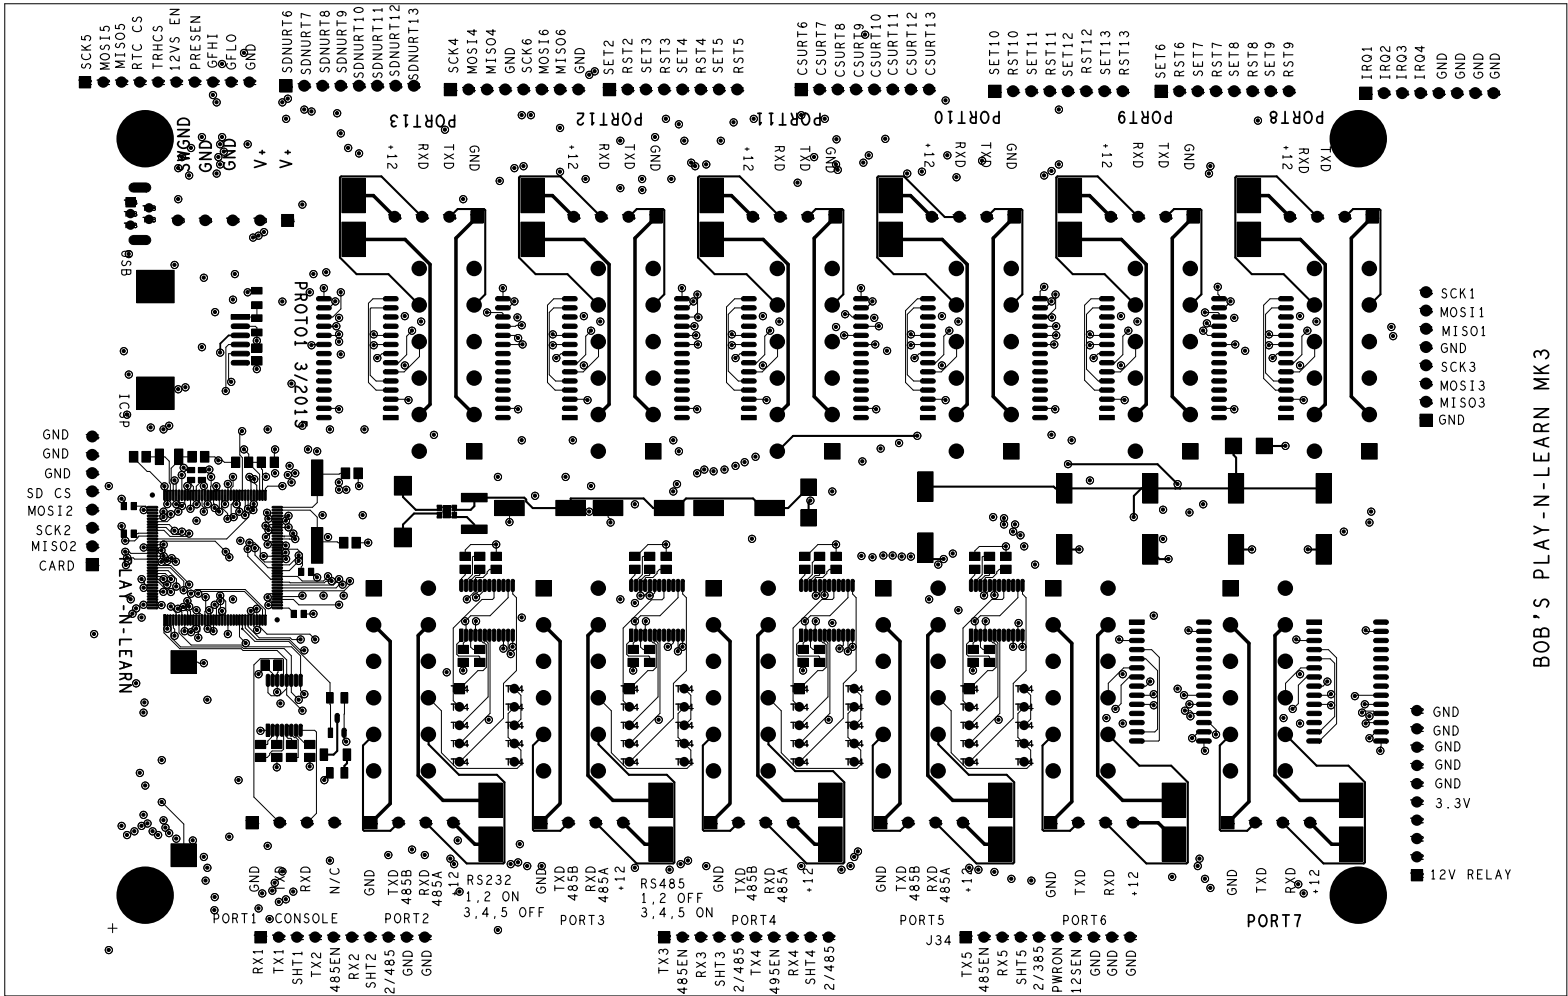

BOB'S PLAY-N-LEARN MK3

REVISIONS

REV	DESCRIPTION	DATE	APPROVED

DRILL CHART: TOP to BOTTOM
ALL UNITS ARE IN MILS

FIGURE	SIZE	PLATED	QTY
0	10.0	PLATED	609
T28	28.0	PLATED	5
T34	34.0	PLATED	40
T42	42.0	PLATED	50
T43	43.0	PLATED	5
T44	44.0	PLATED	124
T55	55.0	PLATED	144
126	126.0	PLATED	4
0	94.49x25.59	PLATED	2

UNLESS OTHERWISE SPECIFIED	SIGNATURES	DATE	MBARI		
DIMENSIONS ARE IN INCHES			OASIS5 BOARD		
TOLERANCES ON:					
2 PL DECIMALS +			SIZE	FSCM NO	DWG NO
3 PL DECIMALS +			SCALE		SHEET
ANGLES +					
FRACTIONS +					