


| REVISIONS |             |      |          |
|-----------|-------------|------|----------|
| REV       | DESCRIPTION | DATE | APPROVED |
|           |             |      |          |

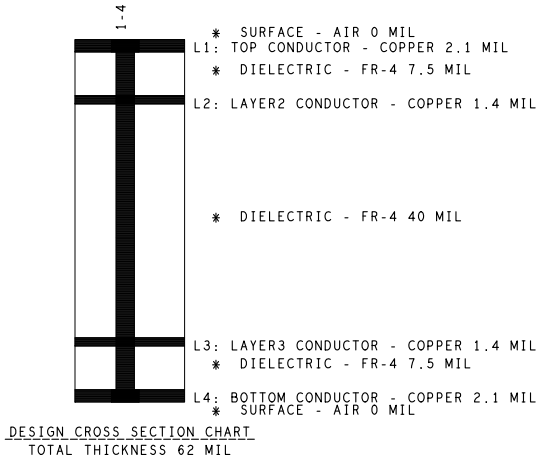

| DRILL CHART: TOP to BOTTOM |             |            |     |
|----------------------------|-------------|------------|-----|
| ALL UNITS ARE IN MILS      |             |            |     |
| FIGURE                     | SIZE        | PLATED     | QTY |
| Ø                          | 10.0        | PLATED     | 356 |
| T28                        | 28.0        | PLATED     | 5   |
| T32                        | 32.0        | PLATED     | 8   |
| T44                        | 44.0        | PLATED     | 32  |
| T47                        | 47.0        | PLATED     | 24  |
| T55                        | 55.0        | PLATED     | 48  |
| T26                        | 126.0       | PLATED     | 8   |
| Ø                          | 94.49x25.59 | NON-PLATED | 2   |

| UNLESS OTHERWISE SPECIFIED<br><br>DIMENSIONS ARE IN INCHES<br>TOLERANCES ON:<br>2 PL DECIMALS +<br>3 PL DECIMALS +<br>ANGLES +<br>FRACTIONS + | SIGNATURES | DATE | MBARI                                      |           |        |
|---|------------|------|--------------------------------------------|-----------|--------|
|   |            |      | OASIS5 MOTHER BOARD MX470A INITIAL RELEASE |           |        |
|   |            |      | SIZE                                       | FSCM NO   | DWG NO |
|   |            |      |                                            |           |        |
|   |            |      | SCALE                                      | 5/19/2016 | SHEET  |

