

P/N: SENSOR BD.

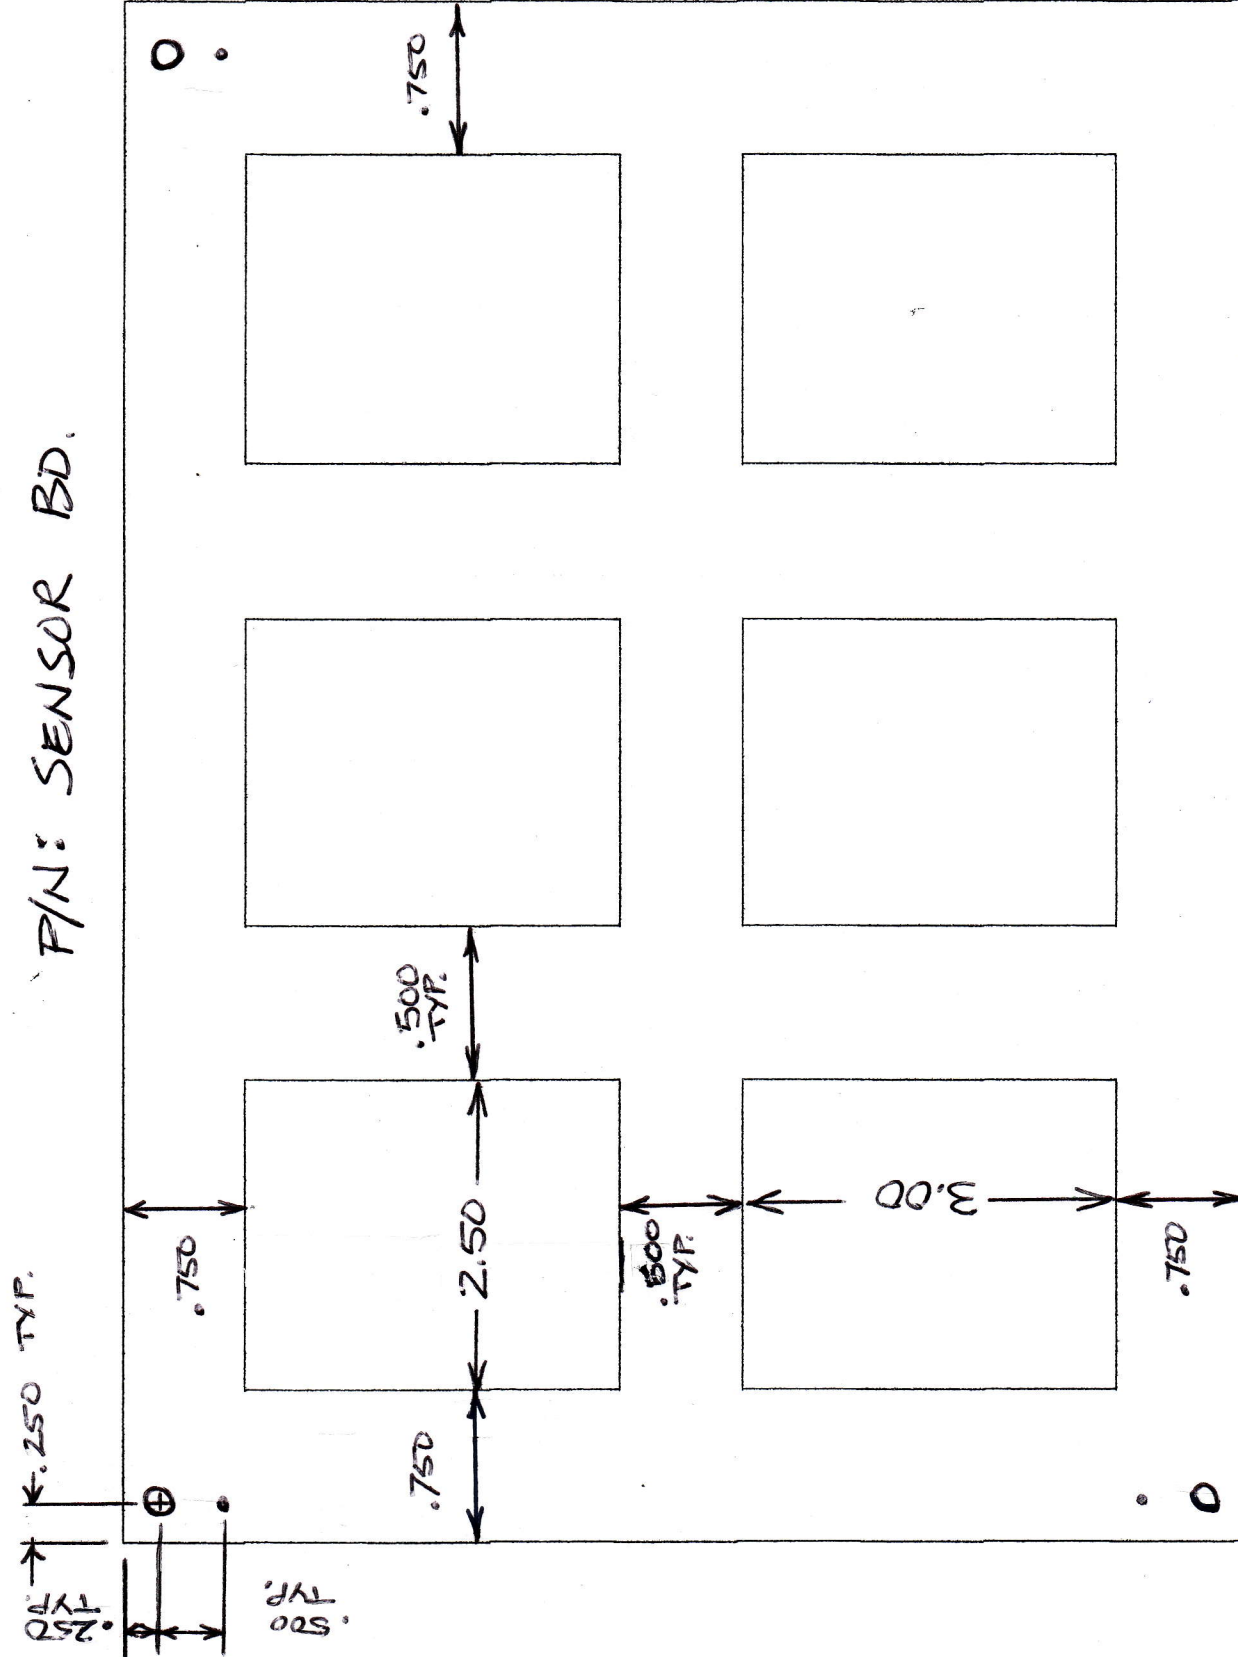


Figure A: Board array drawing. Three 0.040" fiducials at corners. 0.75" borders.

Drawing not to scale.

TOOLING HOLE ARE .250" FROM EACH CORNER
FIDUCIALS ARE .250" x .750" FROM EACH CORNER
ARRAY SIZE = 10.00 x 8.00