


MBARI

P/N: SLEEPY

112304-0930

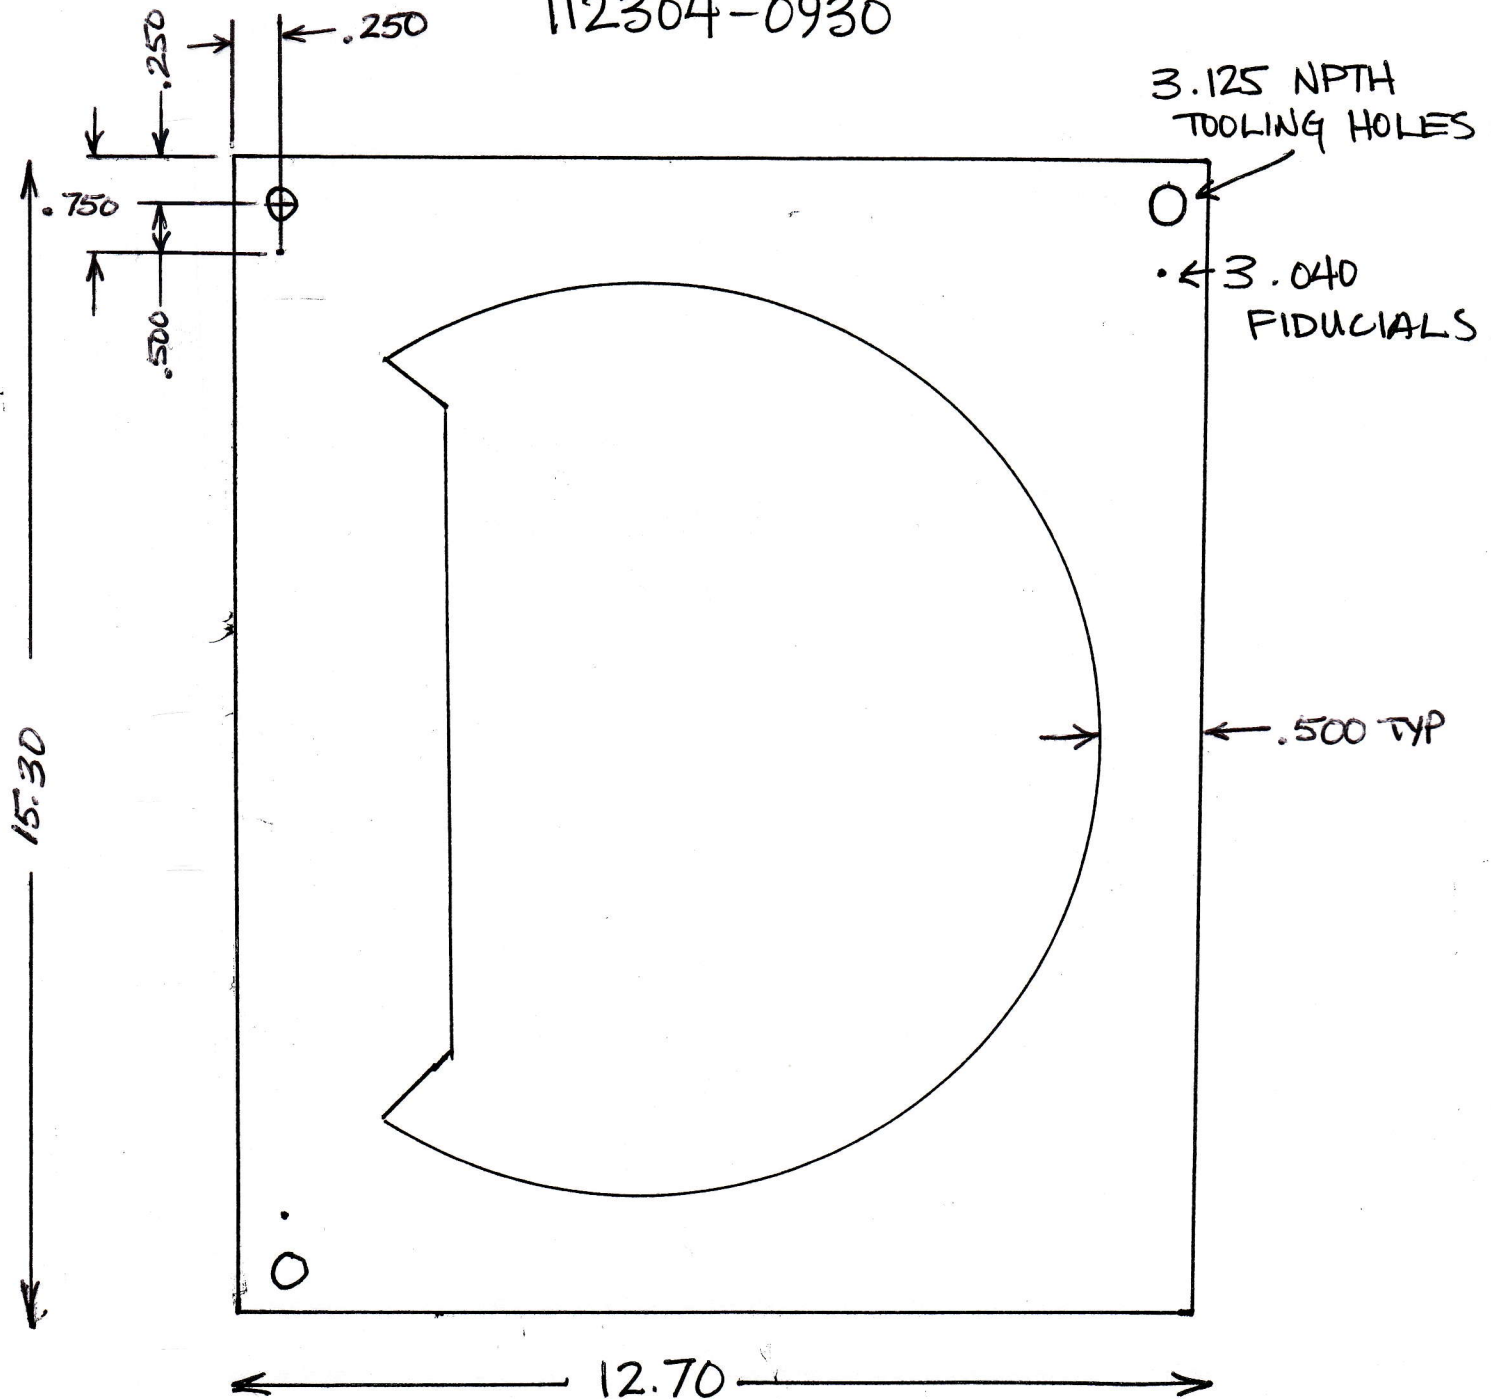

* TOOLING HOLES ARE .250" X .250" FROM EACH CORNER.

* THE FIDUCIALS ARE .250" X .750 FROM EACH CORNER