


Core Board

Home Sensor Board

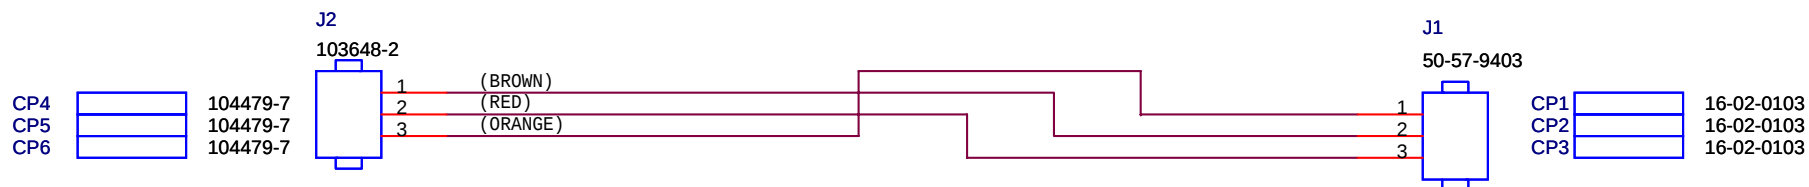

↑
APPLY TWO WIRE HARNESS LABELS
IN THESE LOCATIONS
↑

LOCATION	WIRE HARNESS LABEL	"L"	TOLERANCE
COLLECTION	WH3	12.5"	-0.20"/+0.50"
COLLECTION	WH4	11.5"	-0.20"/+0.50"
ISAMPLER	WH23	6"	-0.20"/+0.50"
MANIPULATOR	WH67	N/A	-0.20"/+0.50"
PROCESSING	WH24	29"	-0.20"/+0.50"
PROCESSING	WH28	25"	-0.20"/+0.50"
STORAGE	WH75	14"	-0.20"/+0.50"

*TWIST WIRES 1, 2, & 3 TOGETHER
*22AWG MIL SPEC TYPE "E" WIRE

MONTEREY BAY AQUARIUM RESEARCH INSTITUTE
7700 SANDHOLDT ROAD
MOSS LANDING, CA 95039
(831) 775-1700 www.mbari.org
Copyright MBARI 2000



Revisions	
	Length change: WH28

Title Home Sensor Harness			Number _	
Size A	Engineer Scott Jensen	Layout _		Filename ESP_System
	Date: Tuesday, July 22, 2008		Sheet 1 of 6	Rev 1.0