


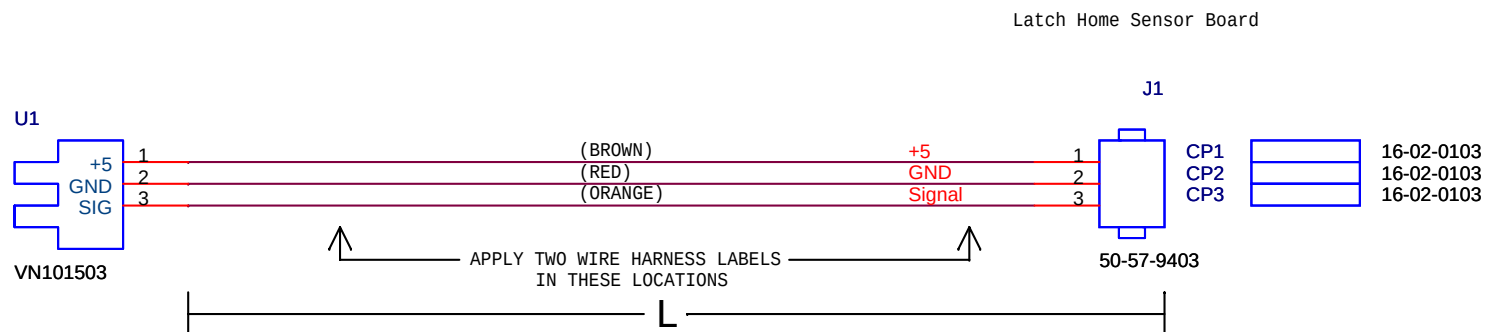

LOCATION	WIRE HARNESS LABEL	"L"	TOLERANCE
STORAGE	WH80	36"	-0.20"/+0.50"

*TWIST ALL WIRES TOGETHER (3 TWISTS PER INCH)
*22AWG MIL SPEC TYPE "E" WIRE

MONTEREY BAY AQUARIUM RESEARCH INSTITUTE
7700 SANDHOLDT ROAD
MOSS LANDING, CA 95039
(831) 775-1700 www.mbari.org
 Copyright MBARI 2000



Title	Latch Home Bare Sensor Harness			Number	
Size	Engineer	Layout	Filename	Rev	
A	Scott Jensen		ESP_System	0.0.0	
Date:	Wednesday, June 04, 2008		Sheet	1 of 6	