
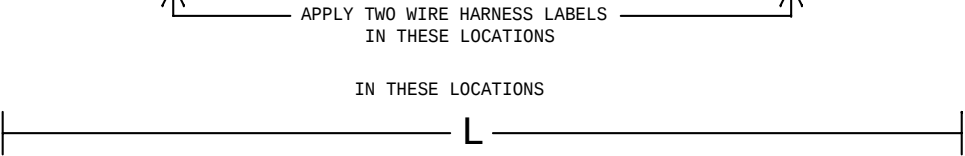
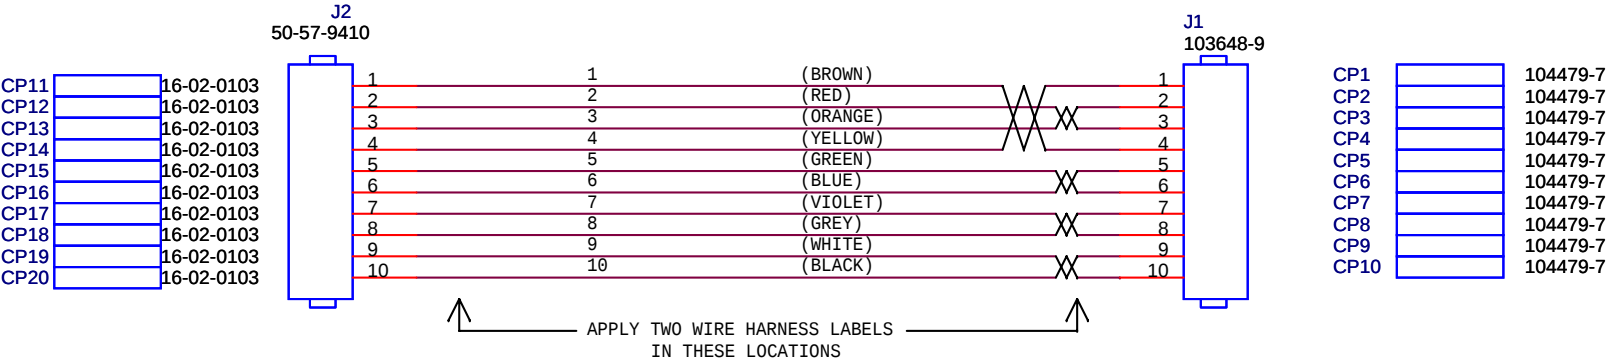


Servo

Motor+
Vcc
GND
Motor-
Ch A!
Ch B!
Ch B
Ch I!
Ch I

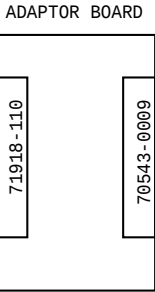

LOCATION	WIRE HARNESS LABEL	"L"	TOLERANCE
ISAMPLER	WH47	8.5"	-0.20"/+0.50"
STORAGE	WH76	20"	-0.20"/+0.50"
MANIPULATOR	WH69,WH70	DIY	-0.20"/+0.50"

*22AWG MIL SPEC TYPE "E" WIRE

MONTEREY BAY AQUARIUM RESEARCH INSTITUTE

7700 SANDHOLDT ROAD

MOSS LANDING, CA 95039

(831) 775-1700 www.mbari.org

Copyright MBARI 2000

Title Maxon 10pin			Number _	
Size B	Engineer Scott Jensen	Layout _	Filename ESP_System	Rev 0.0.0
	Date: Wednesday, July 12, 2006		Sheet 1 of 6	