


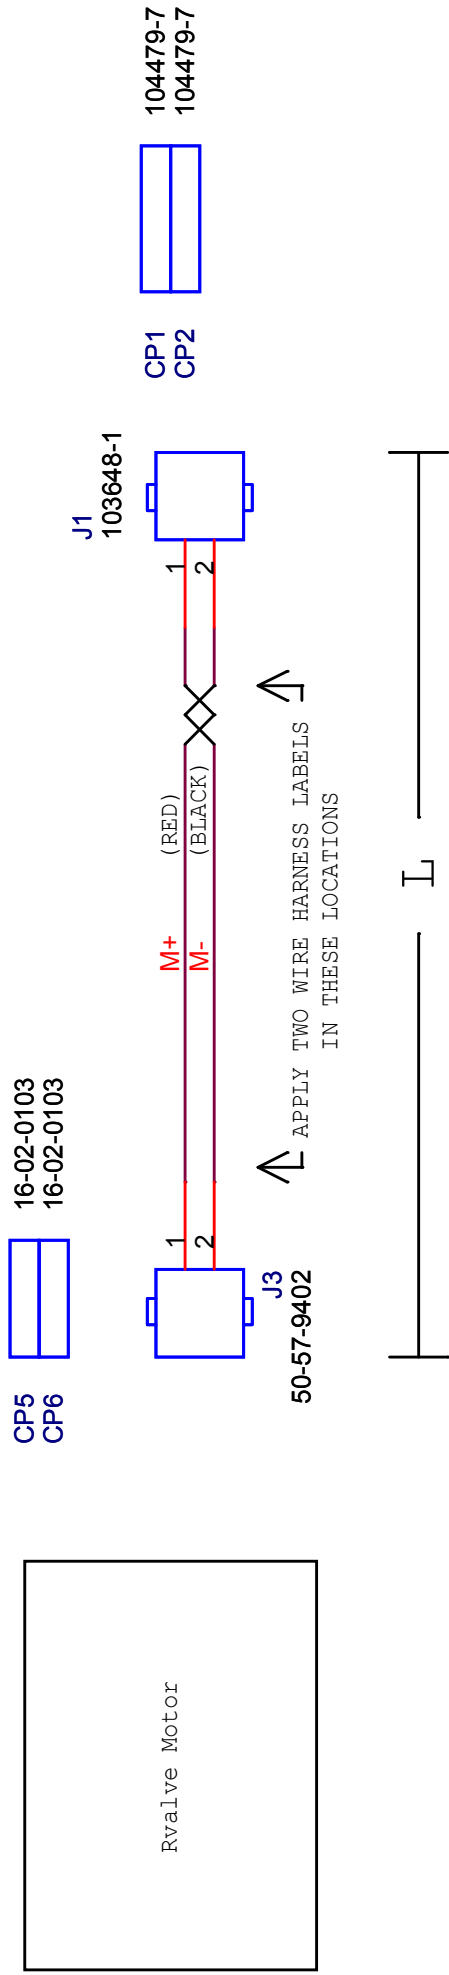

| LOCATION   | WIRE HARNESS LABEL | "L" | TOLERANCE     |
|------------|--------------------|-----|---------------|
| COLLECTION | WH18               | 25" | -0.20"/+0.50" |
| COLLECTION | WH20               | 25" | -0.20"/+0.50" |
| COLLECTION | WH22               | 12" | -0.20"/+0.50" |
| PROCESSING | WH41               | 34" | -0.20"/+0.50" |
| PROCESSING | WH43               | 34" | -0.20"/+0.50" |
| PROCESSING | WH45               | 27" | -0.20"/+0.50" |
| PROCESSING | WH102              | 36" | -0.20"/+0.50" |
| iSAMPLER   | WH49               | 18" | -0.20"/+0.50" |

\*22AWG MIL SPEC TYPE "E" WIRE

[illegible]