



THE INFORMATION CONTAINED IN THIS DRAWING IS THE SOLE PROPERTY OF MBARI ANY REPRODUCTION IN PART OR WHOLE WITHOUT THE WRITTEN PERMISSION OF MBARI IS PROHIBITED.


| REVISIONS |                 |         |          |
|-----------|-----------------|---------|----------|
| REV.      | DESCRIPTION     | DATE    | APPROVED |
|           | INITIAL RELEASE | X/XX/00 | J.E.     |

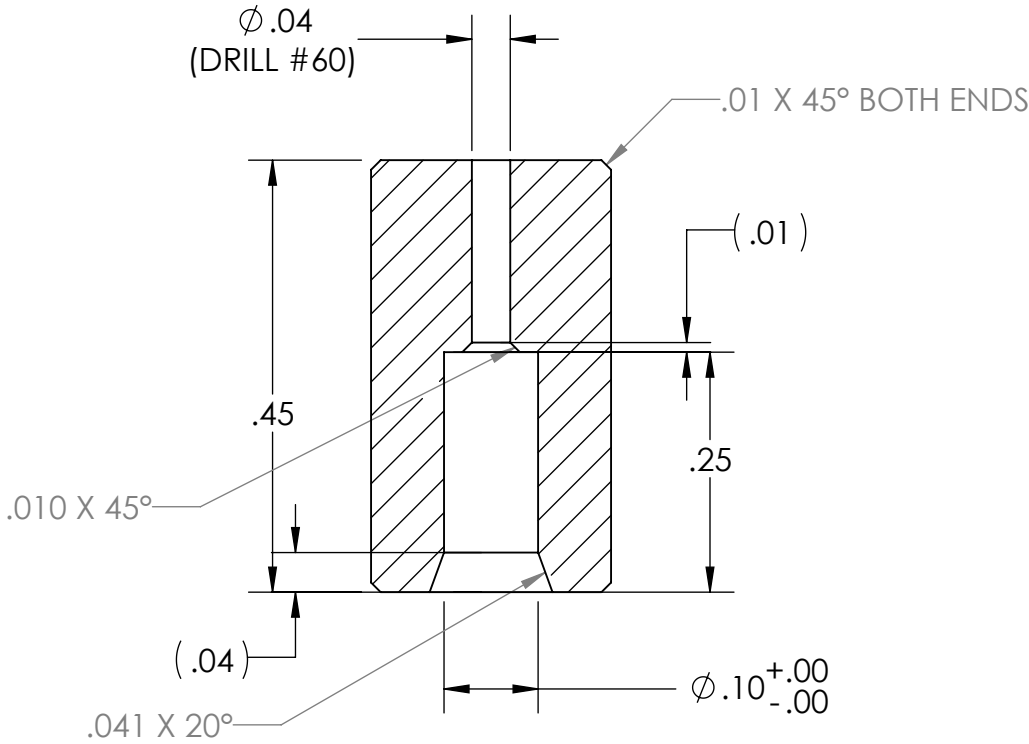

SECTION A-A

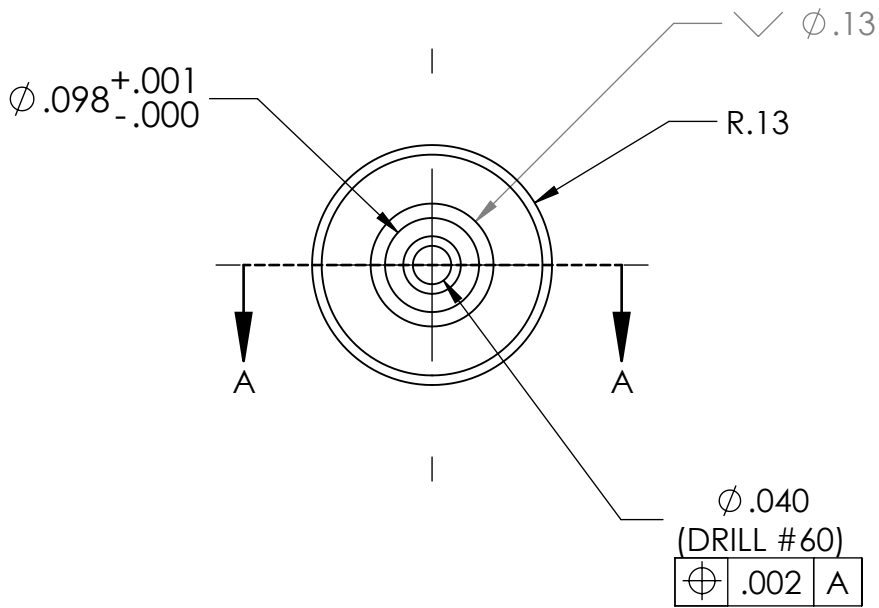

NOTES: (CONT. FROM TITLE BLOCK)

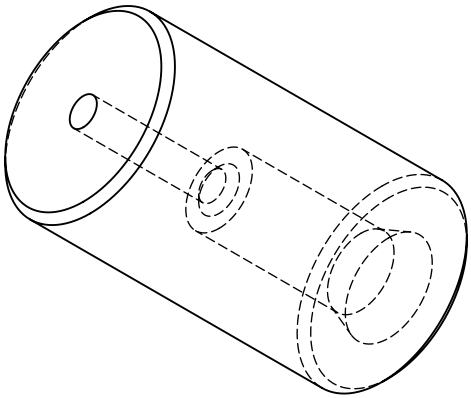

| ITEM NO.              | QTY.             | PART NO.                                                                                                  | DESCRIPTION         | VENDOR               | MATERIAL SPECIFICATION        |
|-----------------------|------------------|---|---------------------|----------------------|-------------------------------|
| BILL OF MATERIALS     |                  |   |                     |                      |                               |
| Shop / Q.C.           |                  | UNLESS OTHERWISE SPECIFIED TOLERANCES ARE:                                                                |                     | APPROVALS            | DATE                          |
| Inspector             |                  | 1 PLACE DIM<br>±1/16                                                                                      | 2 PLACE DIM<br>±.02 | 3 PLACE DIM<br>±.005 | ANGLES<br>±1°                 |
| Shop Foreman          |                  | 1. DIMENSIONS ARE IN INCHES                                                                               |                     | DRAWN                | J. ERICKSON                   |
| Engineer              |                  | 2. DIMENSION LIMITS HELD AFTER PLATING.                                                                   |                     | ENGINEER             | J. ERICKSON                   |
|                       |                  | 3. REMOVE BURRS AND SHARP EDGES .015 MAX.                                                                 |                     | CHECKED              |                               |
|                       |                  | 4. MACHINED FILLET RADII .0150-.030.                                                                      |                     | PROJECT NO.          | XXX                           |
| NEXT ASSY Description | NEXT ASSY Number | 5. MACHINED DIAMETERS ON A COMMON CENTERLINE CONCENTRIC WITHIN .005                                       |                     | PROJECT              | ZZZZZZZZ                      |
|                       |                  | 6. PERPENDICULARITY & PARALLELISM OF MACHINED SURFACES .002 PER INCH. MAX .012 INCHES FOR SINGLE SURFACE. |                     |                      |                               |
| Application           |                  | DO NOT SCALE DRAWING                                                                                      |                     | WEIGHT               | lb.                           |
|                       |                  |   |                     | SIZE B               | DWG. NO.                      |
|                       |                  |   |                     | .DWG                 |                               |
|                       |                  |   |                     | SCALE 5:1            | CAD FILE: MECH ENG ON TORNADO |
|                       |                  |   |                     | SHEET 1              | OF 1                          |

Monterey Bay Aquarium Research Institute

MBARI

7700 Sandholdt RD.

Moss Landing, CA 95039

PH: (831) 775-1700

