


Odd pins are V+, even pins
are switches to ground on
SSR connector J1

Orange lead selects bottom port

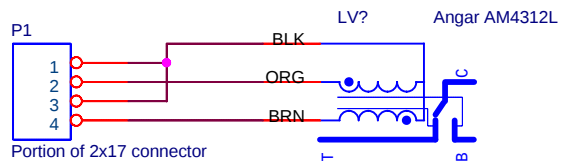

Brown lead selects top port

Dave Wright / Electronic Systems Design

1840 41st. Av. #102-328
Capitola, CA. 95010
davewrightsp@earthlink.net

Title

Angar Valve Pinout and Interconnect

Size

A

Document Number

Not assigned

Rev

A

Date: Monday, July 23, 2001

Sheet 1 of 1