


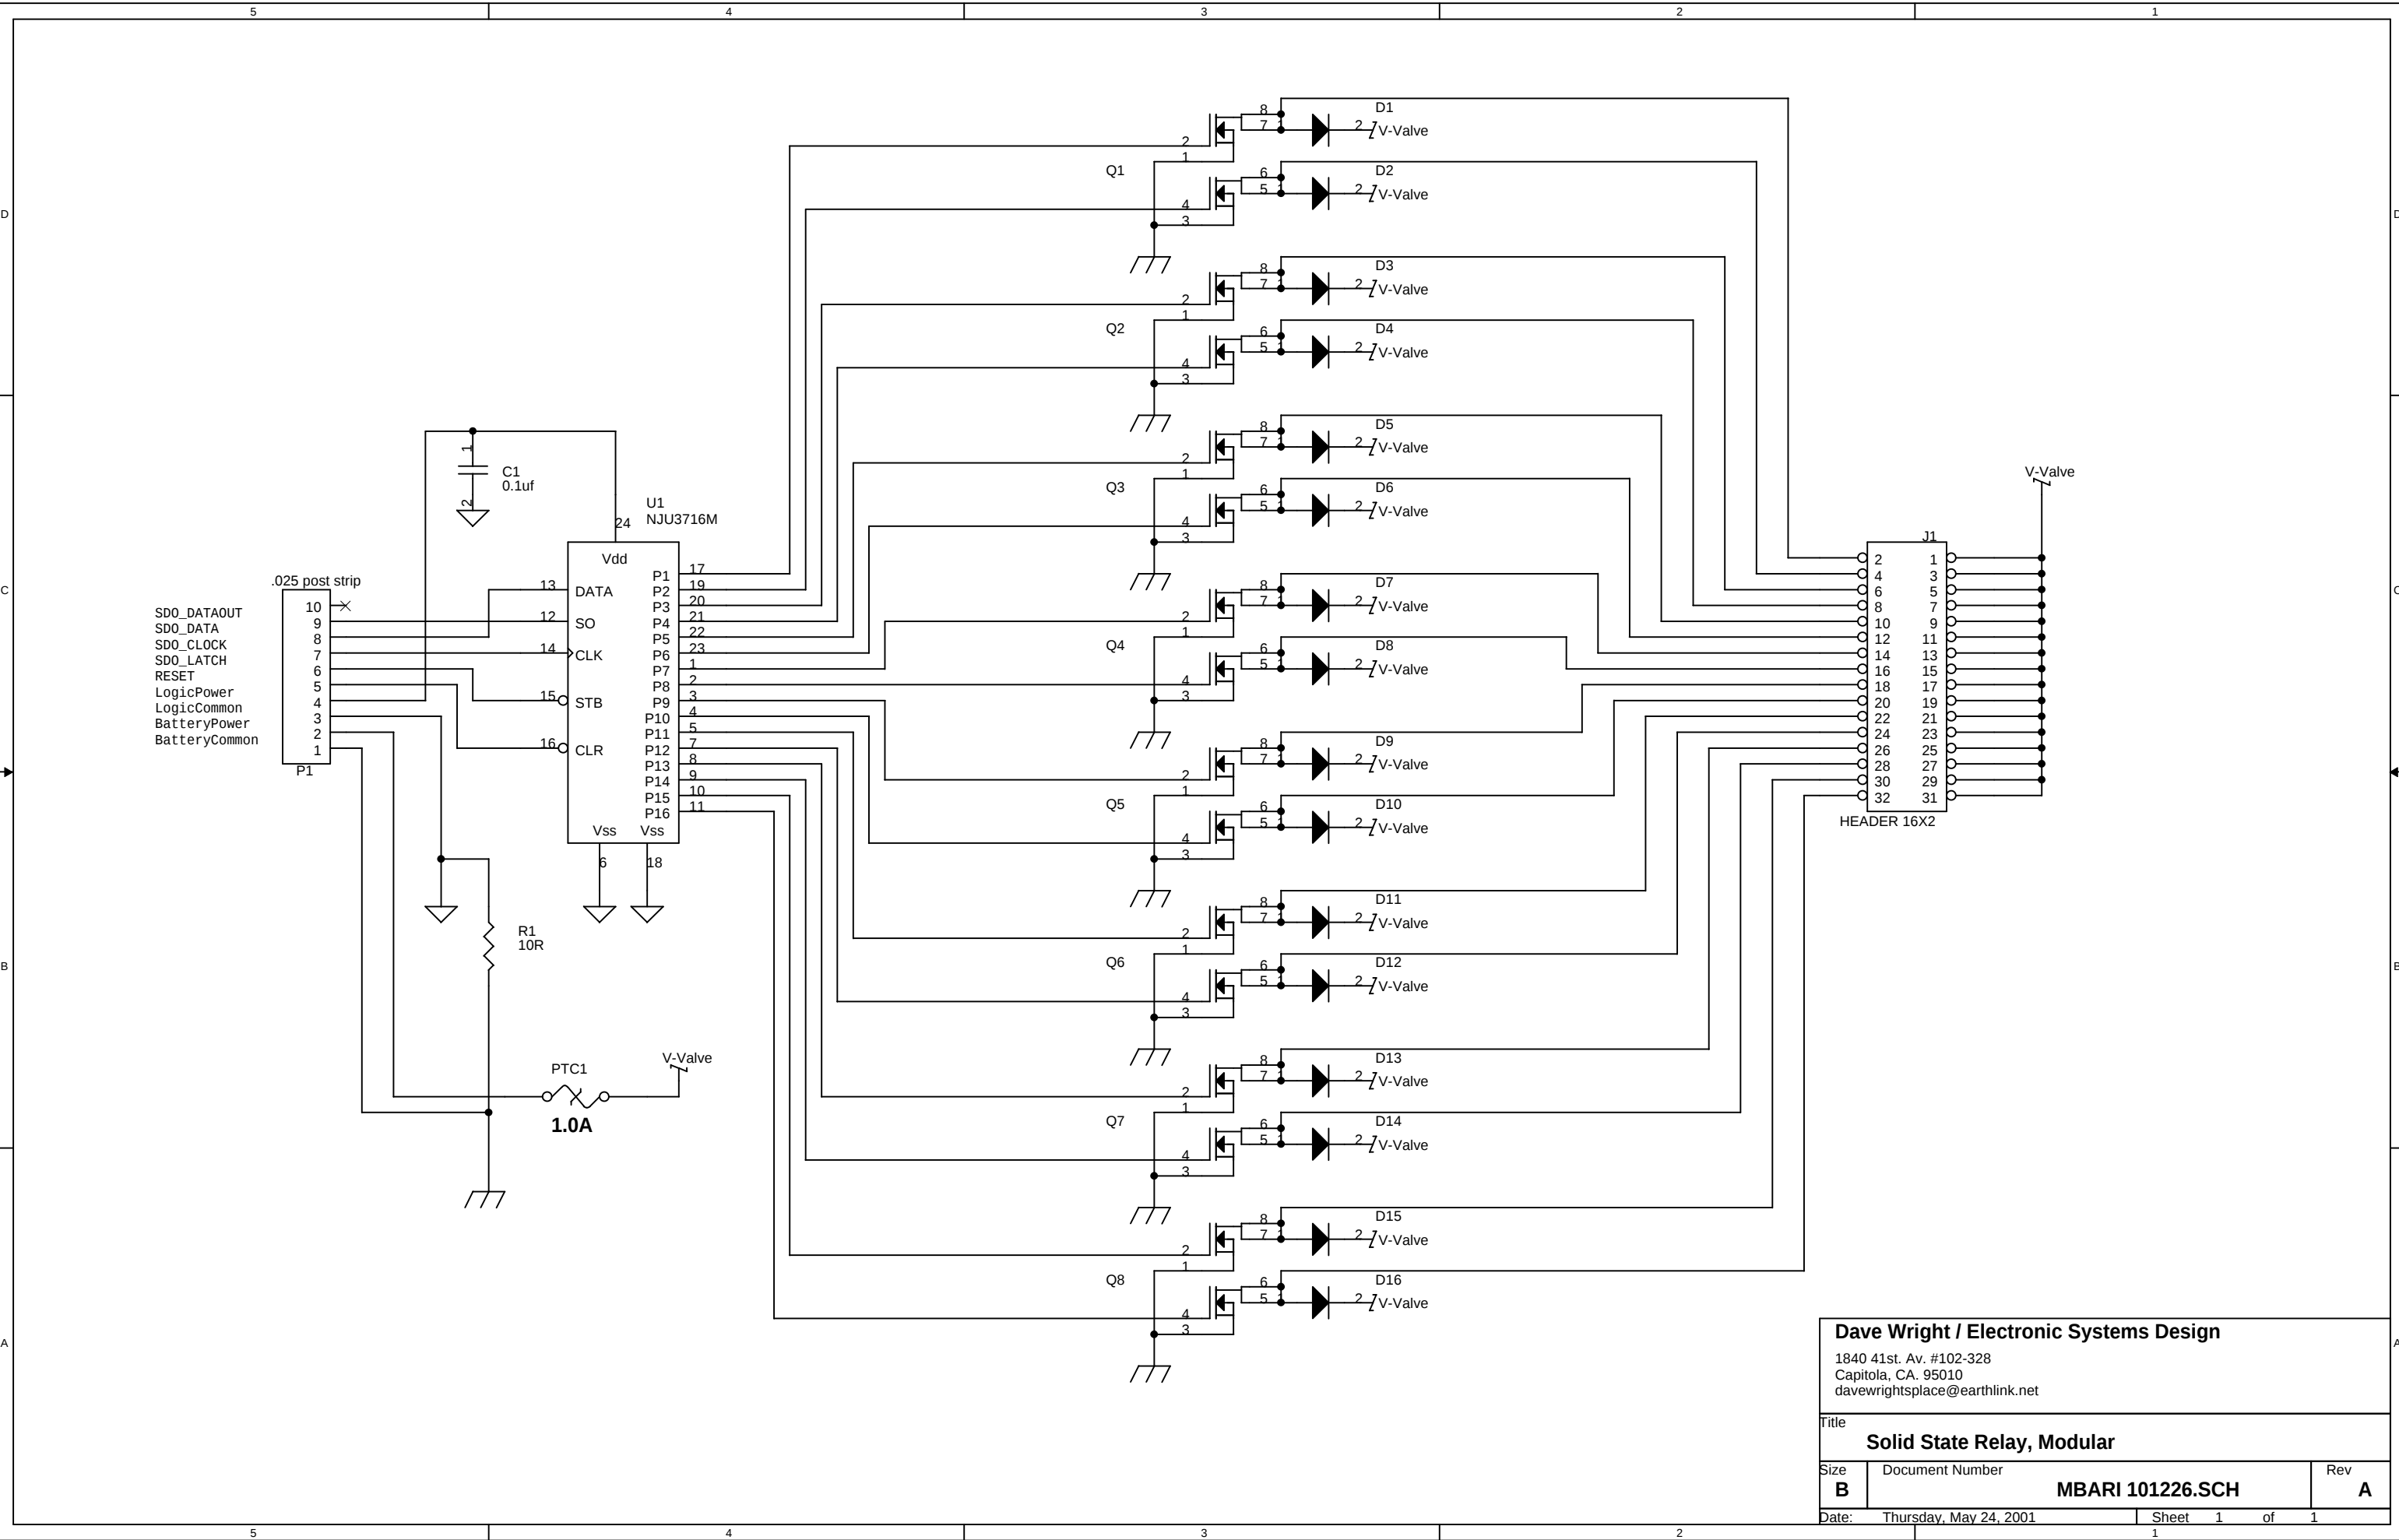

Dave Wright / Electronic Systems Design

1840 41st. Av. #102-328
Capitola, CA. 95010
davewrightspplace@earthlink.net

Title		
Solid State Relay, Modular		
Size	Document Number	Rev
B	MBARI 101226.SCH	A
Date:	Thursday, May 24, 2001	Sheet 1 of 1