
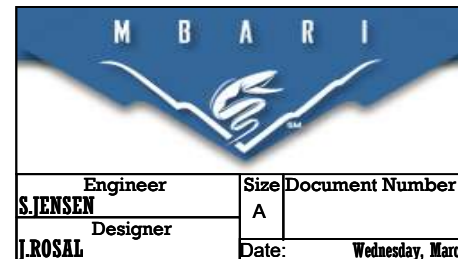


HARWIN M80-8880405
FRONT FACE VIEW.
USE 24-28AWG FEMALE PINS

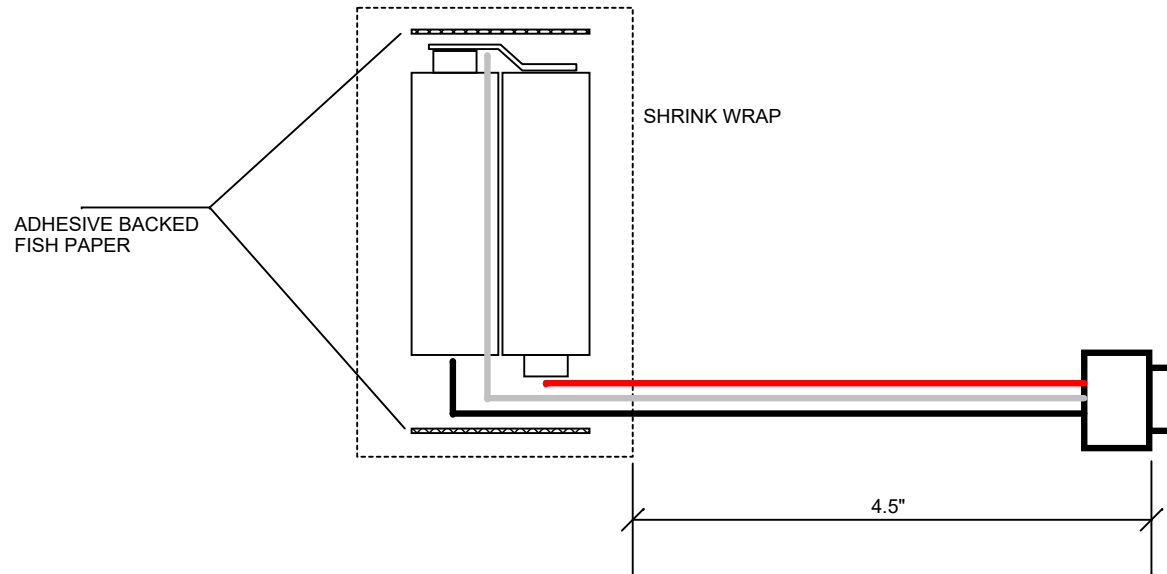

Monterey Bay Aquarium Research Institute
7700 Sandholdt Road, Moss Landing, CA 95039

Title		Project	
SeapH0x ER14505 DUAL BATTERY PACK		701138	
Engineer	Size	Document Number	Part Number
S.JENSEN	A		100221318 SCH
Designer	Date:	Wednesday, March 06, 2019	Project File
J.ROSAL			Rev
			A

Sheet 1 of 1