


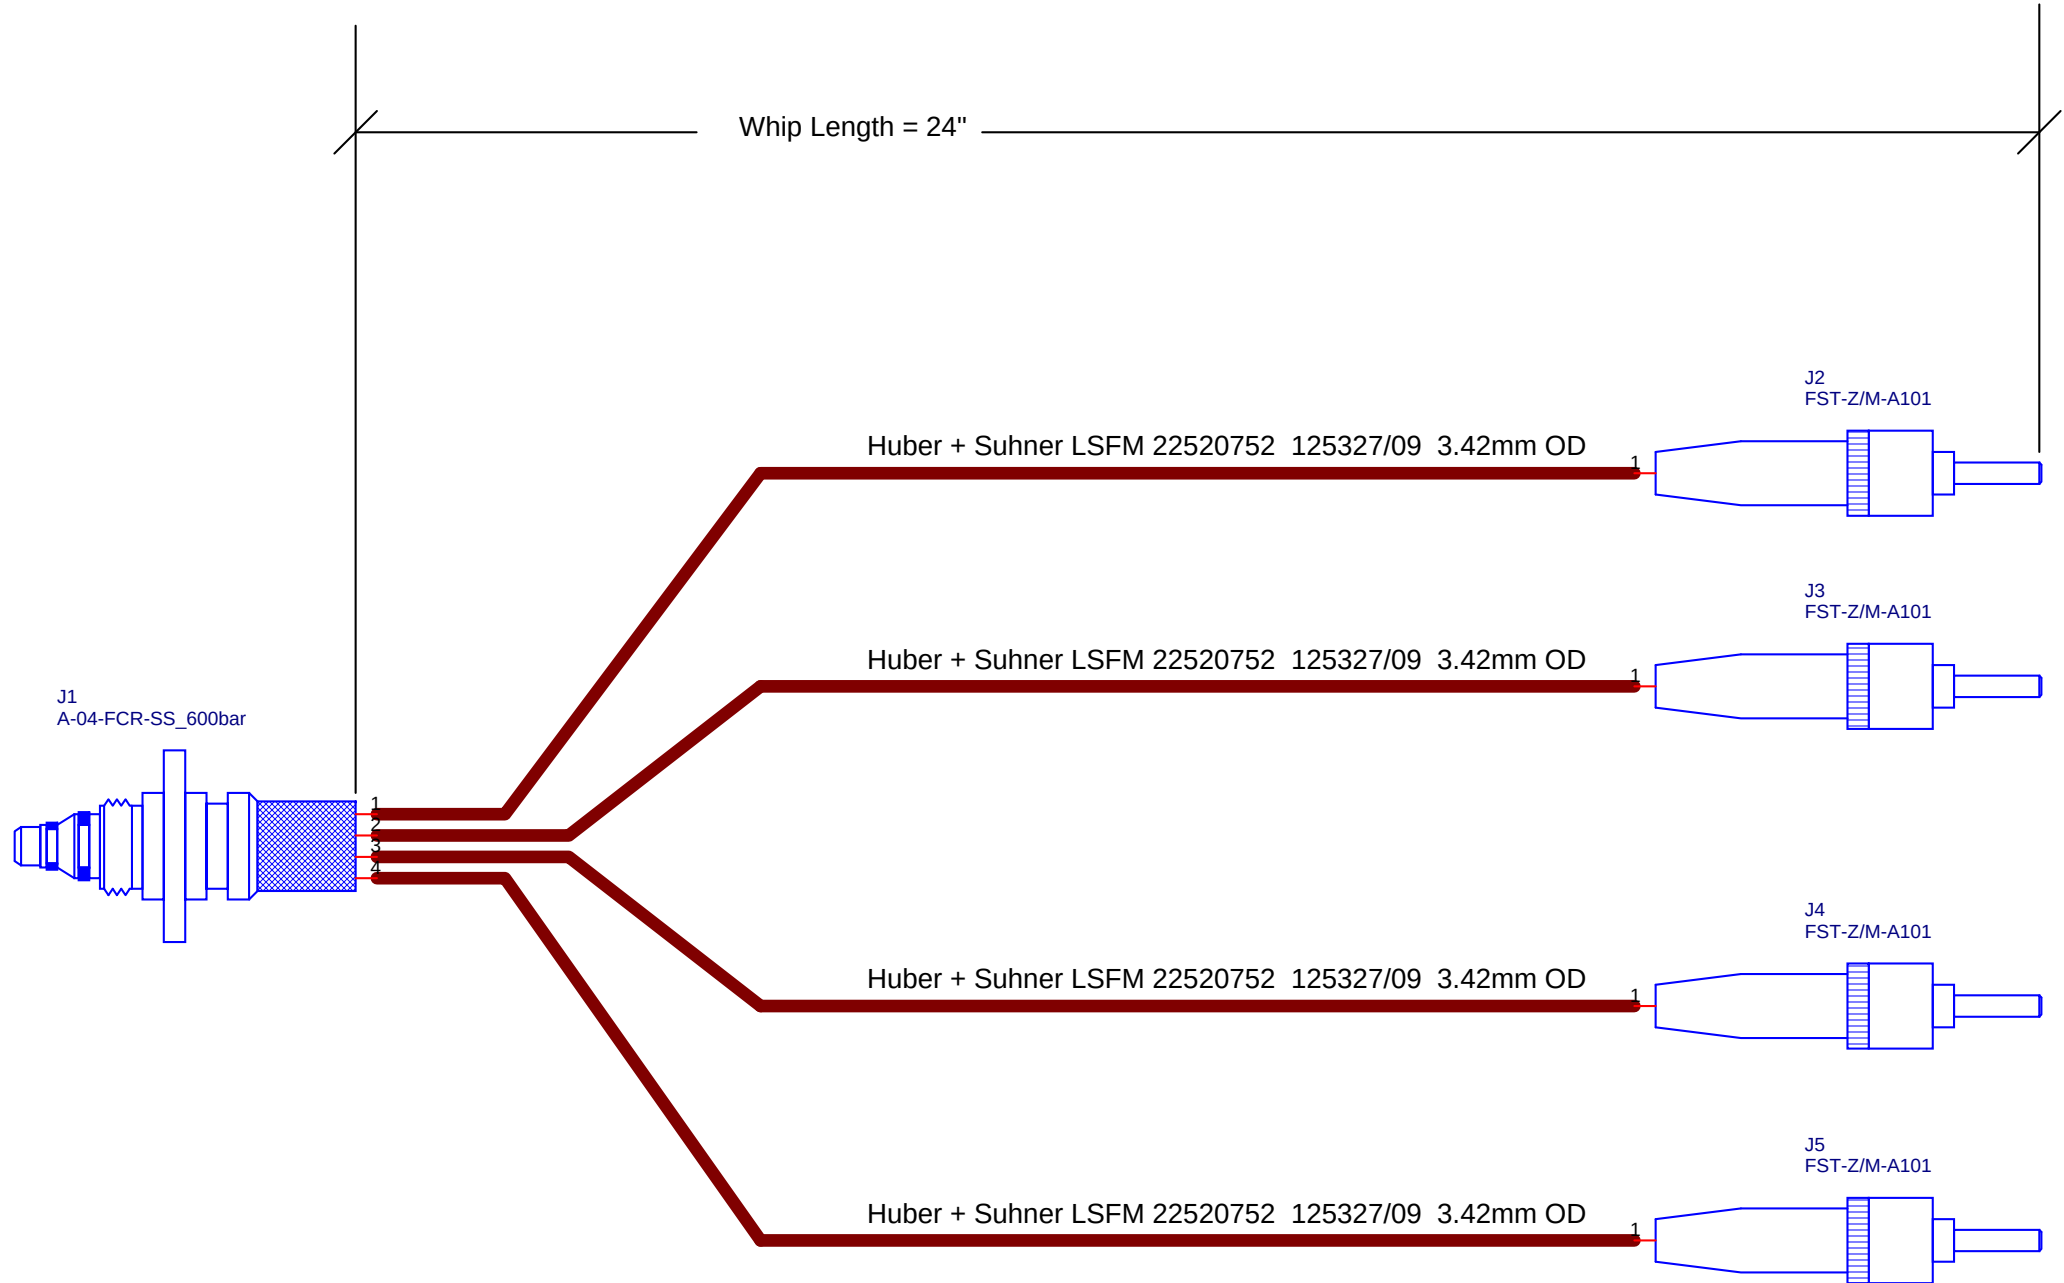

Bill of Materials

Item	Quantity	Manufacturer	Manufacturer PN	Description
1	1	MacArtney	OptoLink A-04-FCR-SS_600bar	FCR for an oil filled J-box assembly.
2	4	Huber + Suhner	FST-Z/M-A101	Single Mode ST-HQ series ST connector w/ metal bayonet
3	4	Huber + Suhner	STD-3.5-3.7	3.5mm - 3.7mm crimp sleeve.
4	4	Huber + Suhner	STD-3.3-3.5 BLACK	3.3mm - 3.5mm black boot.



Monterey Bay Aquarium Research Institute
7700 Sandhold Road, Moss Landing, CA 95039

Engineer
Dale Graves
Layout
N/A

Size
B

Document Number
10020963

Date:
Thursday, March 07, 2013

Sheet
1
of
1

Rev
A

Title
miniROV OptoLink Bulkhead Assembly