


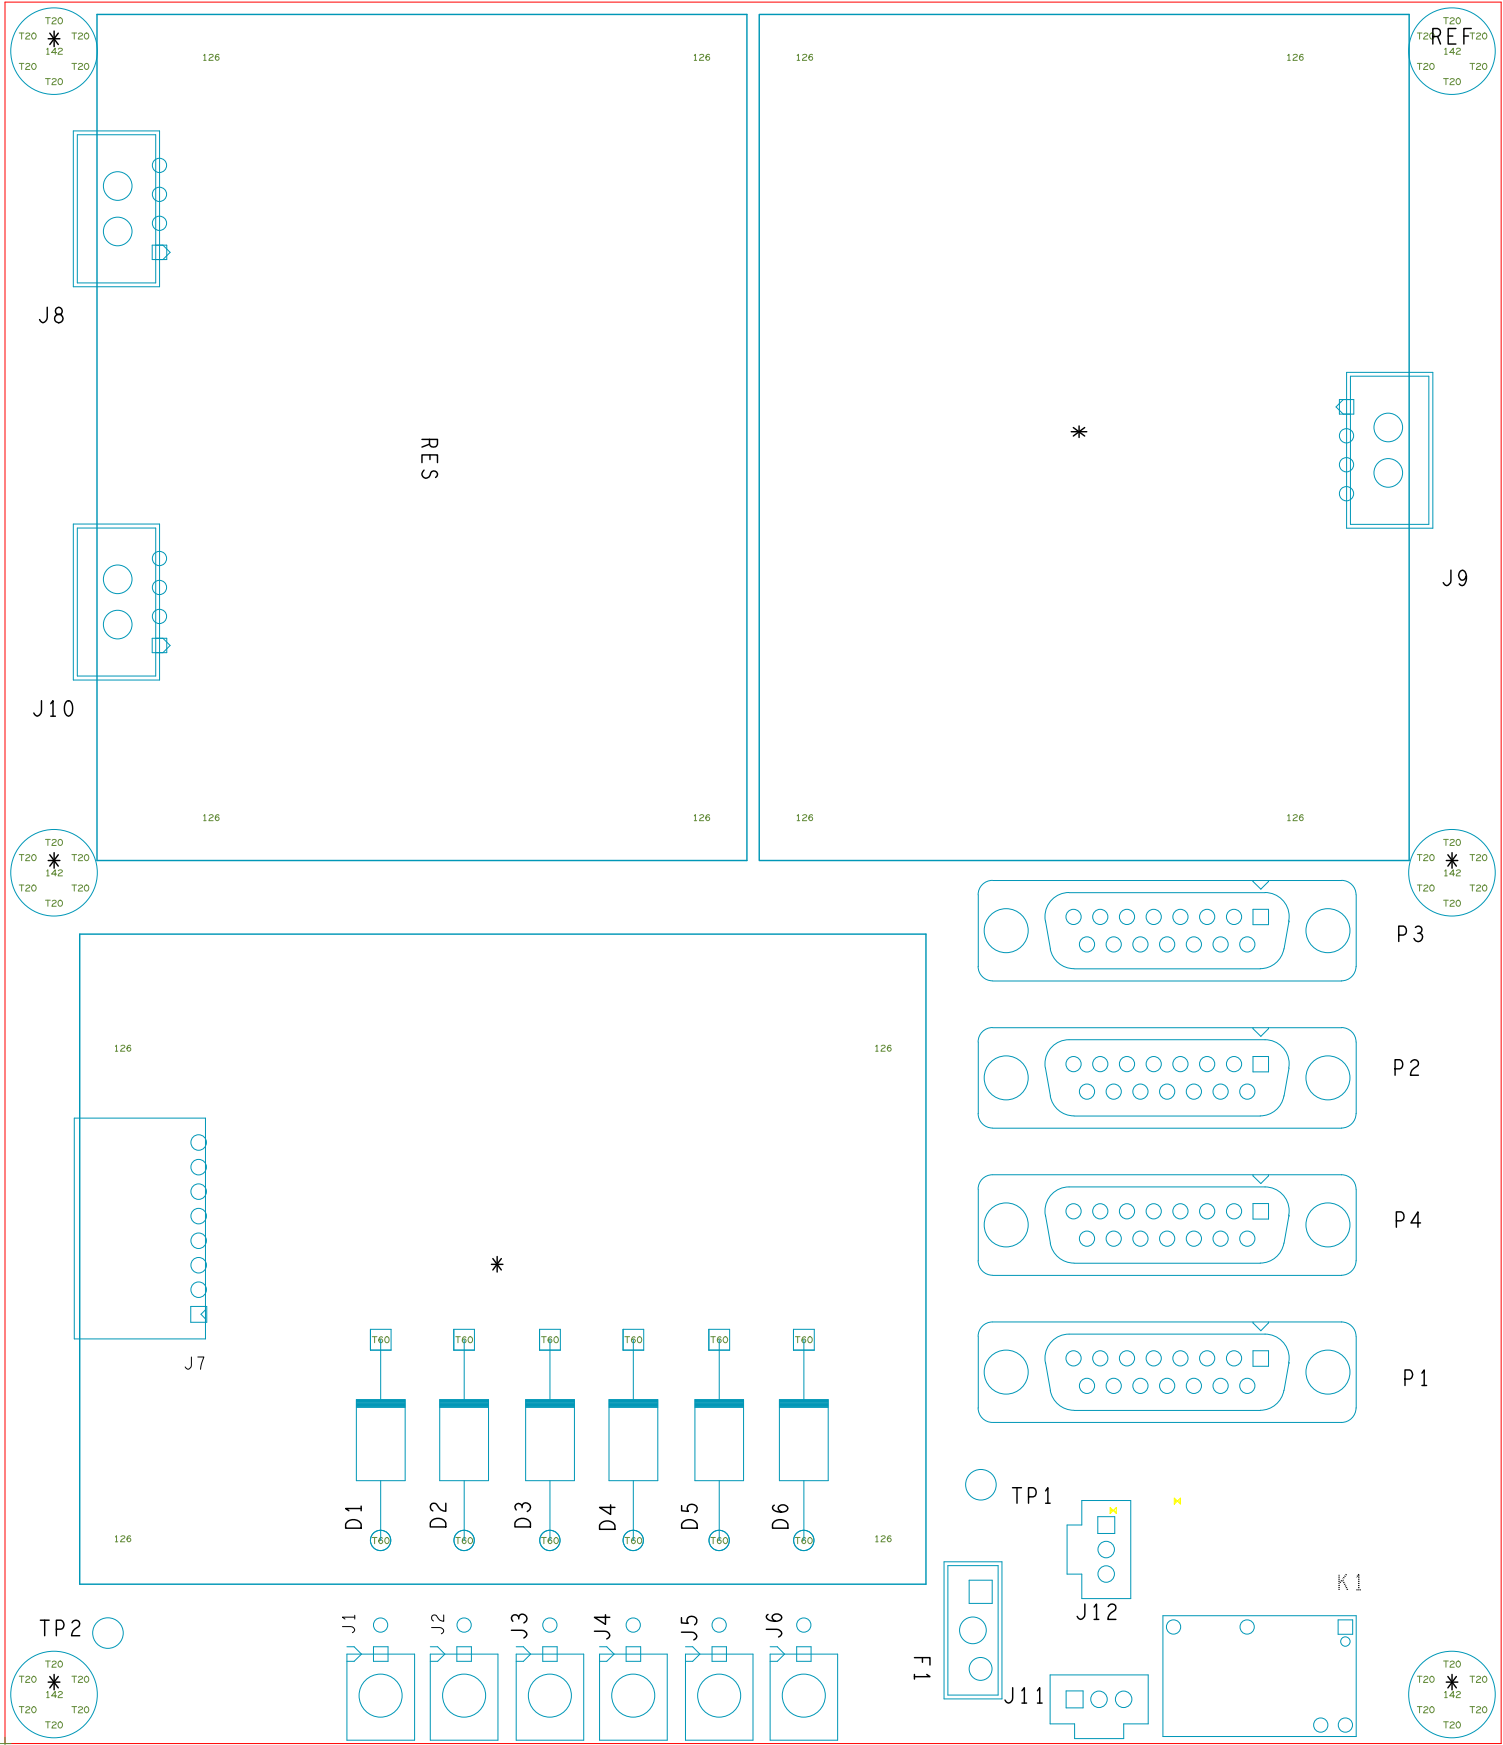

DRILL CHART: TOP +		
ALL UNITS ARE IN		
FIGURE	SIZE	
T20	20 . 0	
□	35 . 0	
T43	43 . 0	
T44	44 . 0	
T60	60 . 0	