


Charge Port

- 1: +V
- 2: TH
- 3: SCL
- 4: SDA
- 5: GND
- 6: GND

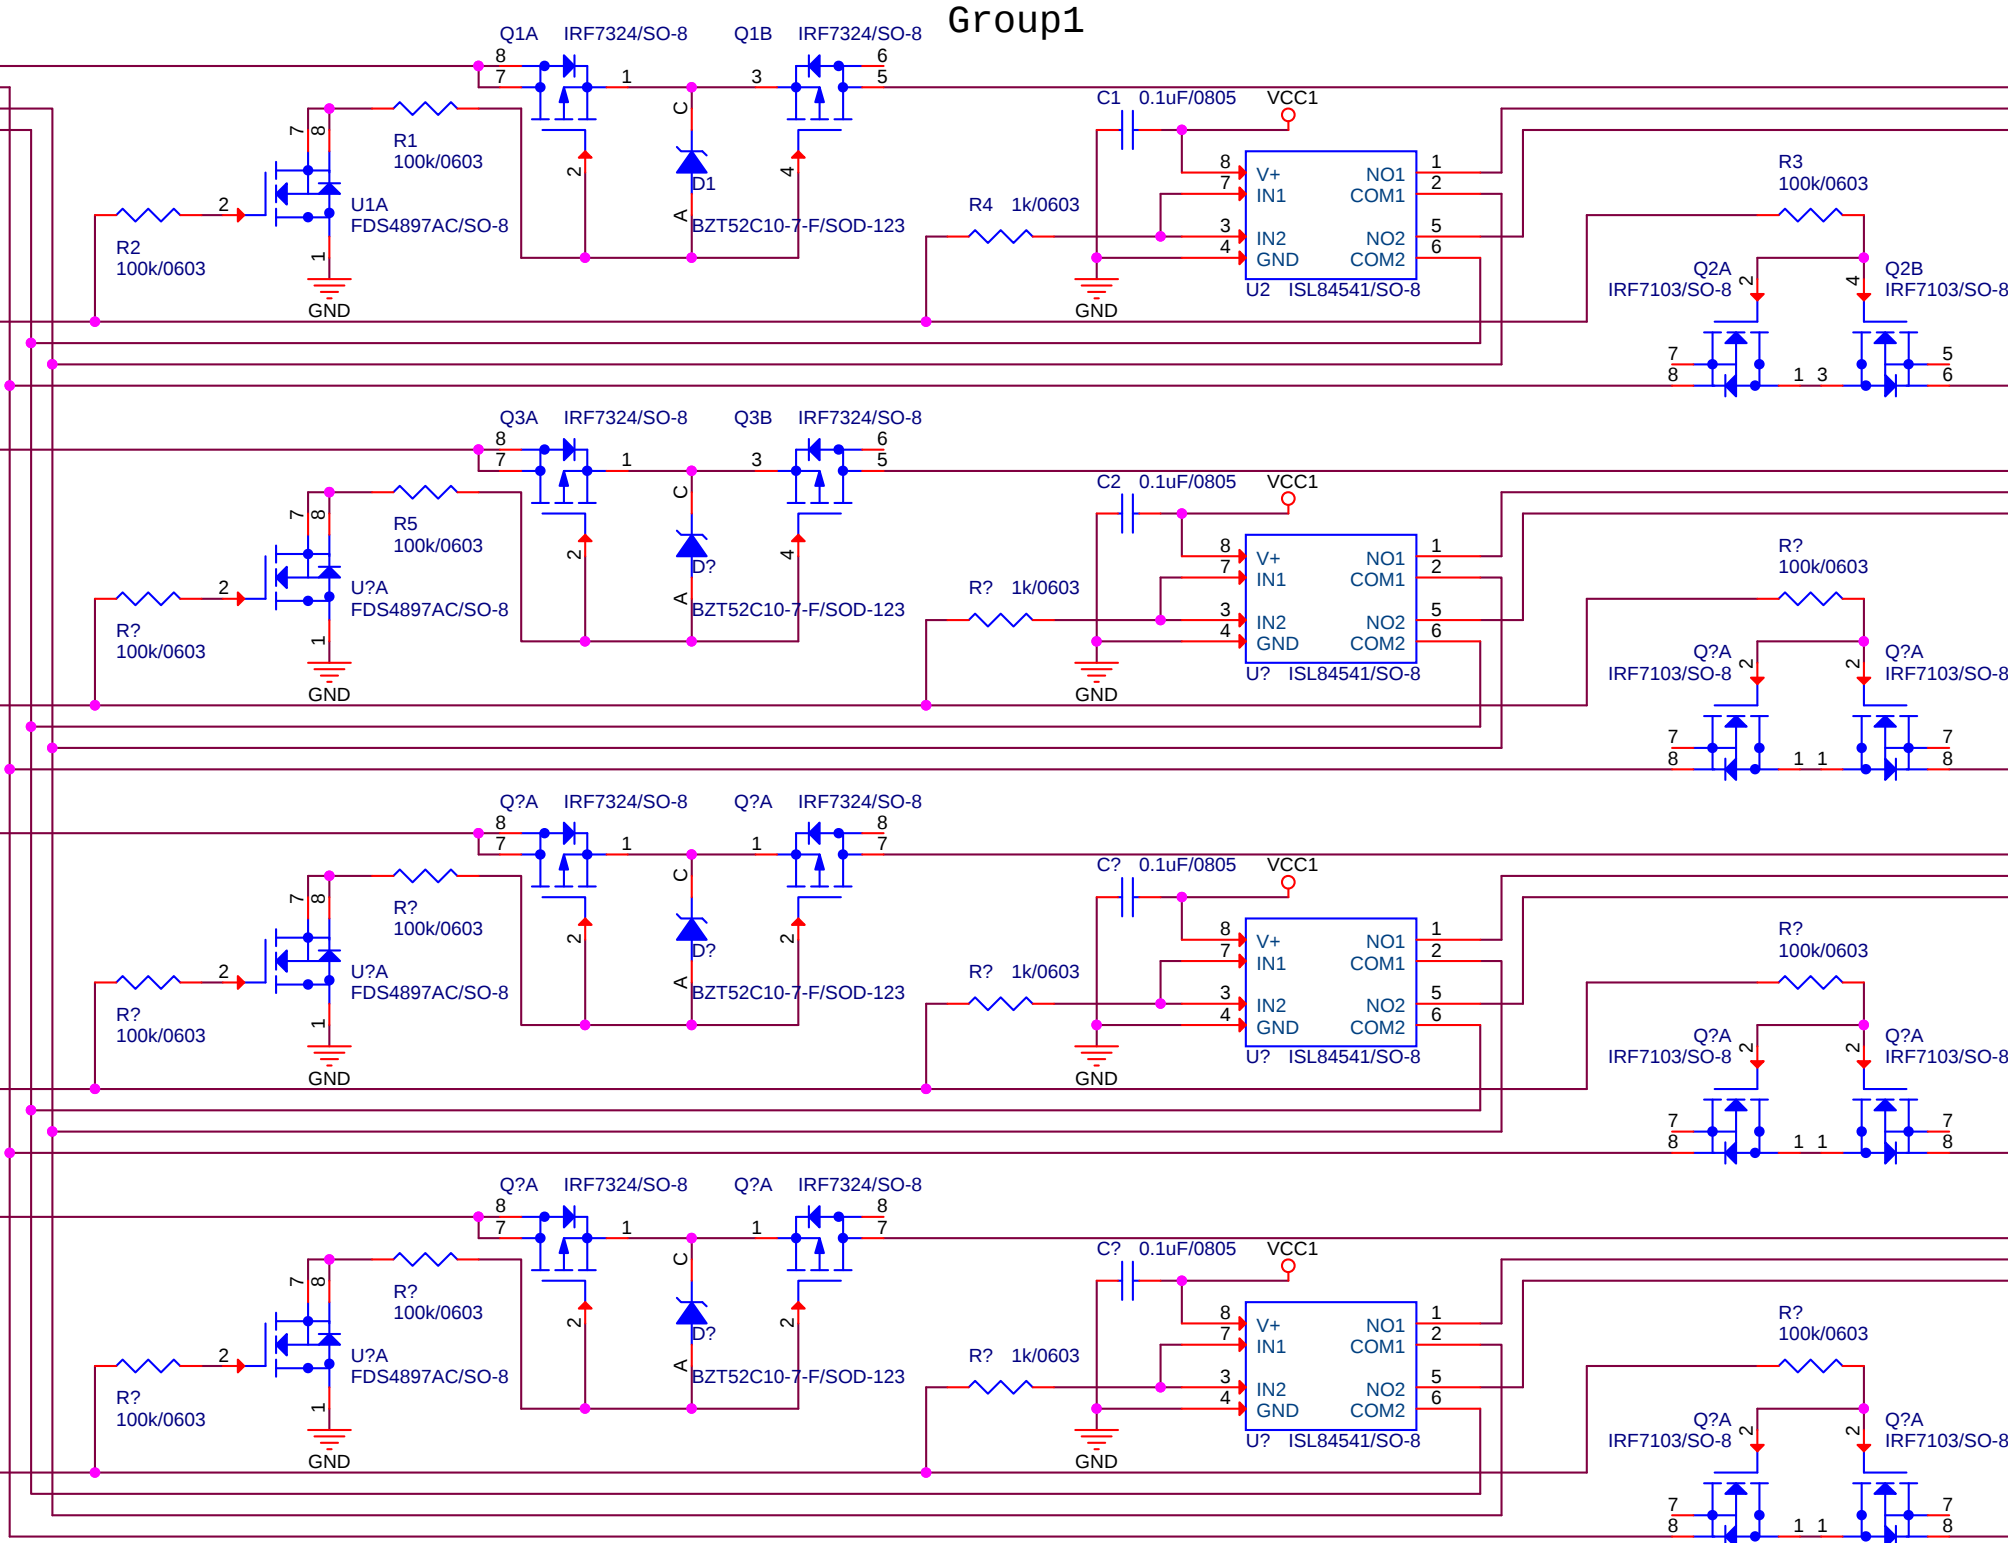

Battery Connector Output Bus

- 1: +V
- 2: C
- 3: D
- 4: T
- 5: GND

Battery Connector

- 1: +V
- 2: C
- 3: D
- 4: T
- 5: GND

Battery Connector

- 1: +V
- 2: C
- 3: D
- 4: T
- 5: GND


Battery Connector

- 1: +V
- 2: C
- 3: D
- 4: T
- 5: GND

DRAFT


Rev0(xx/xx/xxxx): Initial Release			
		Monterey Bay Aquarium Research Institute 7700 Sandholdt Rd, Moss landing CA 95076	
Engineer Klimov 831-775-1914		Page Title BatteryPackController / Port 1	Project: 901400
Size B	Doc. or Part Number <Doc>	File Name (auto) 10021057-BPC1	Rev 1
Page Modify Date (auto): Thursday, January 16, 2014		Sheet: 1 of 9	
Design Modify Date (auto): Thursday, January 16, 2014			
Full path (auto): U:\ORCAD PROJECTS\LAURA\BATTERYPACK2013\10021057-BPC1\10021057-BPC1.DSI			

Charge Port

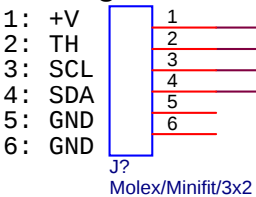


Group1


Battery Connector Output Bus

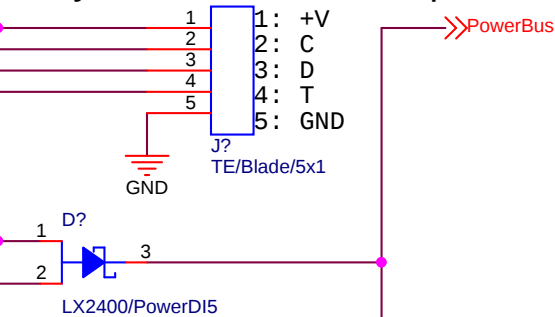



Battery Connector

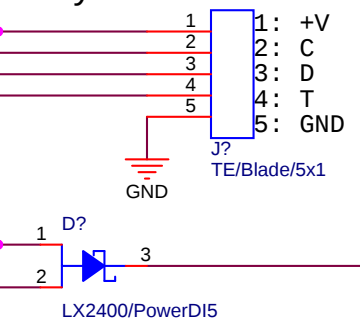


Battery Connector

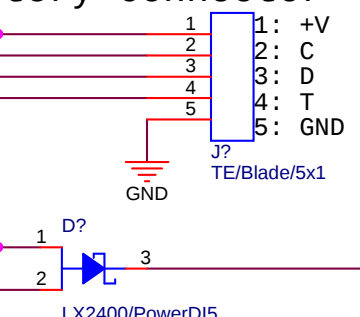

Battery Connector

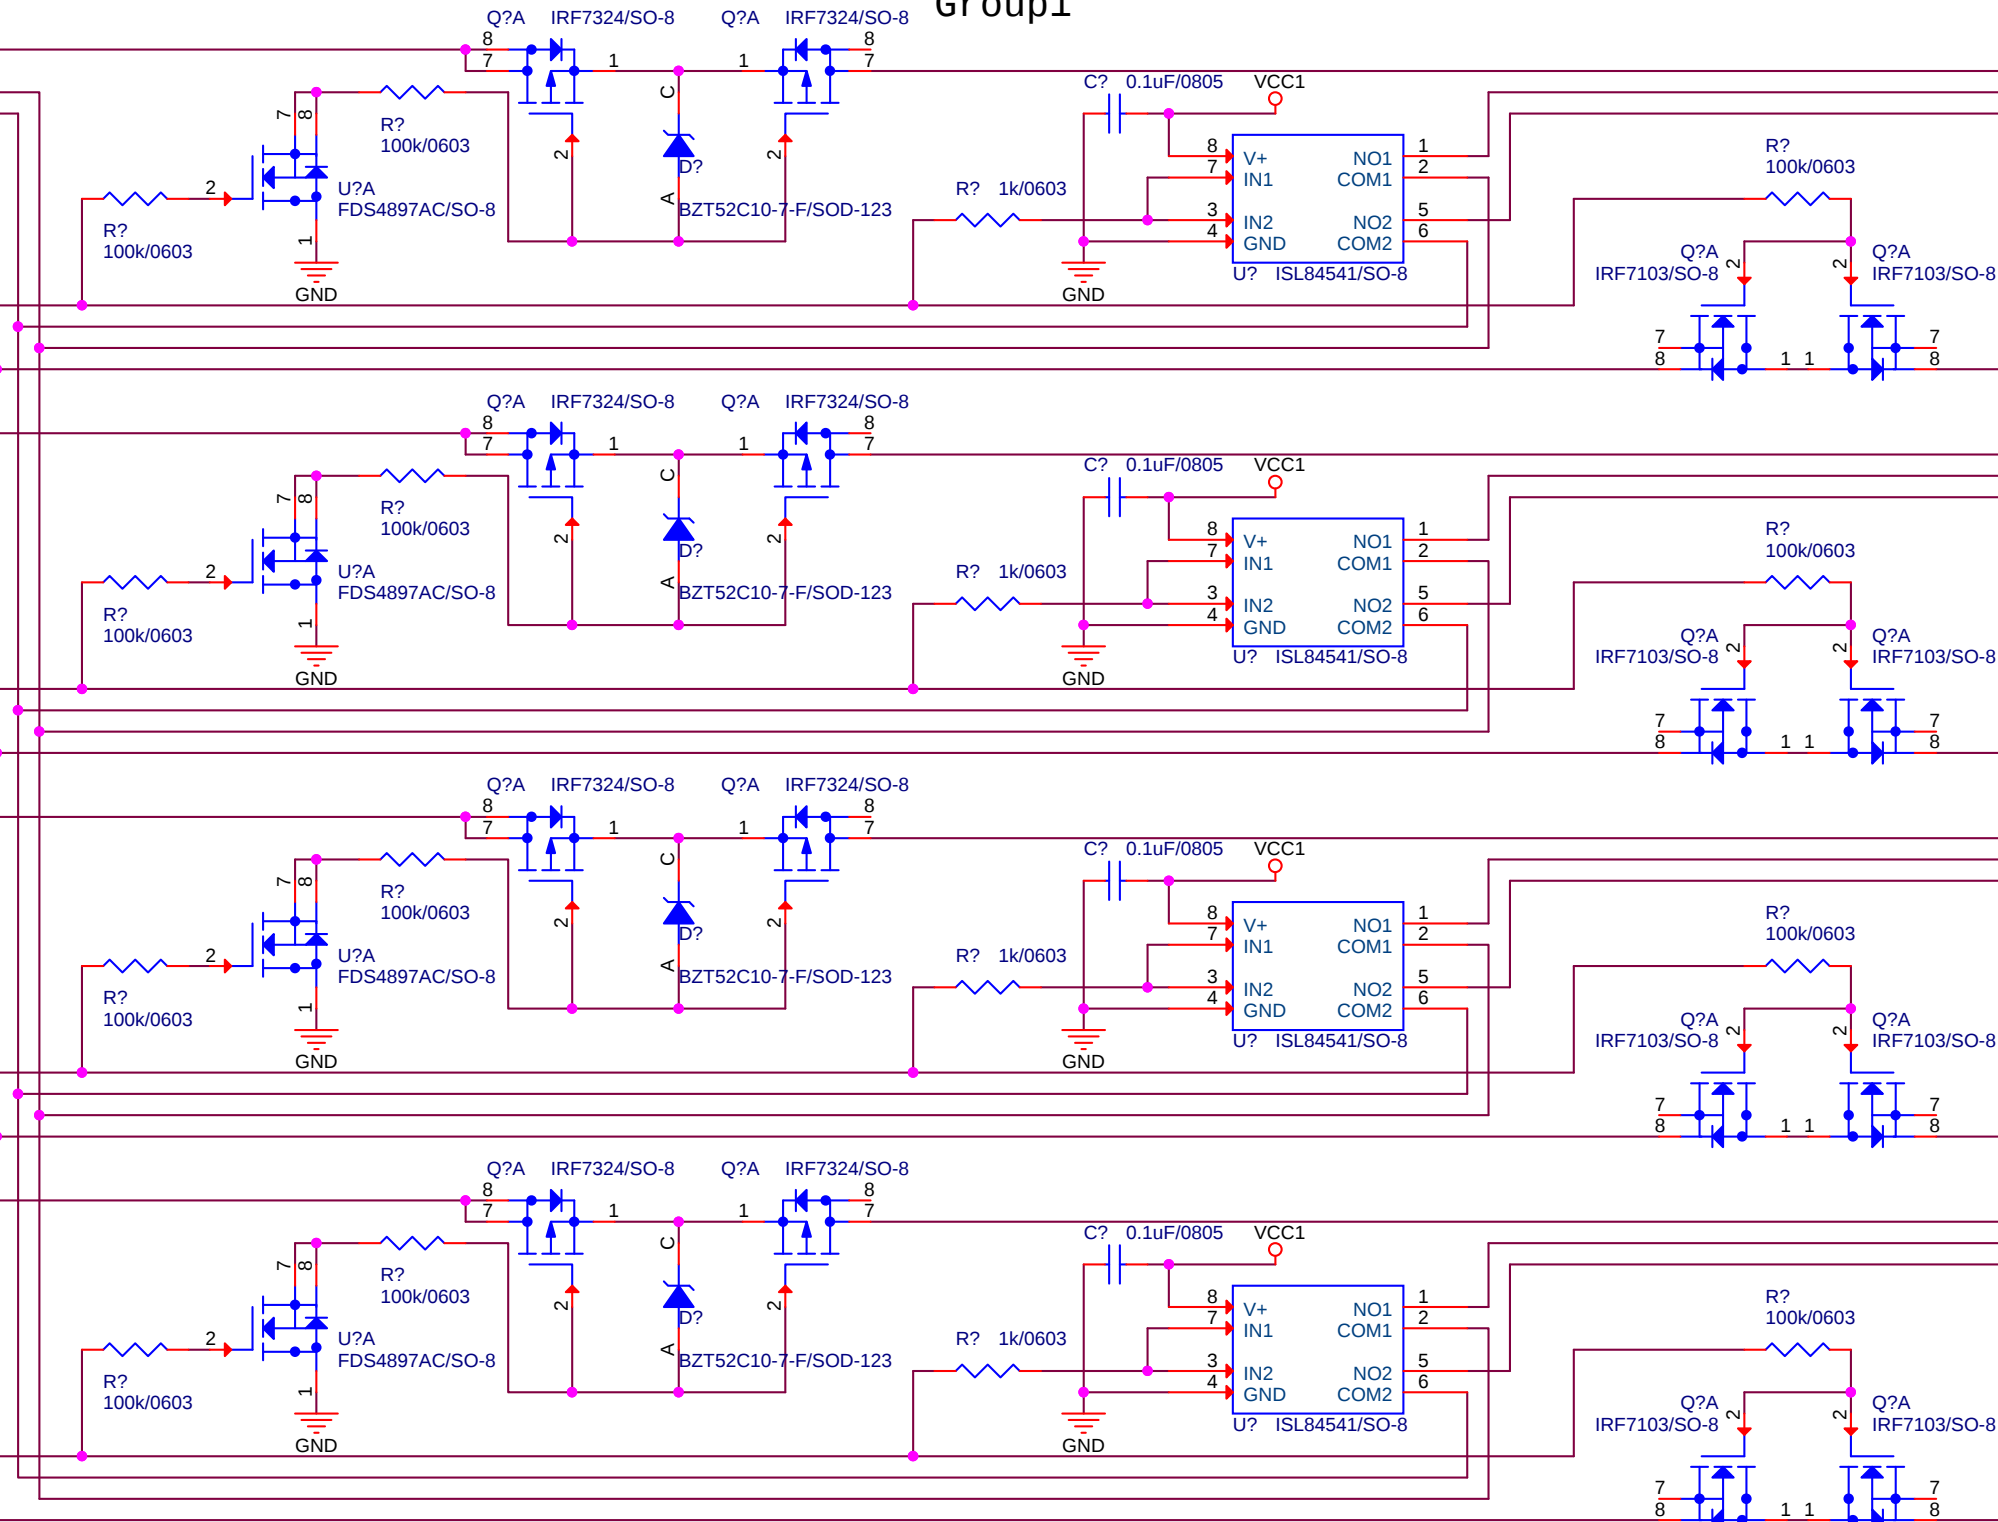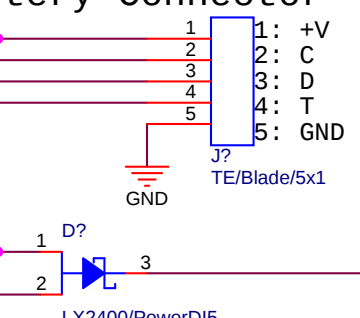

Monterey Bay Aquarium Research Institute 7700 Sandholdt Rd, Moss landing CA 95076		
Page Title BatteryPackController / Port 2		Project: see page 1
File Name (auto) 10021057-BPC1		Rev see page 1
Thursday, January 16, 2014 Thursday, January 16, 2014	Sheet: 2 of 9	
IMBATTERYPACK2013\10021057-BPC1\10021057-BPC1.DSN		

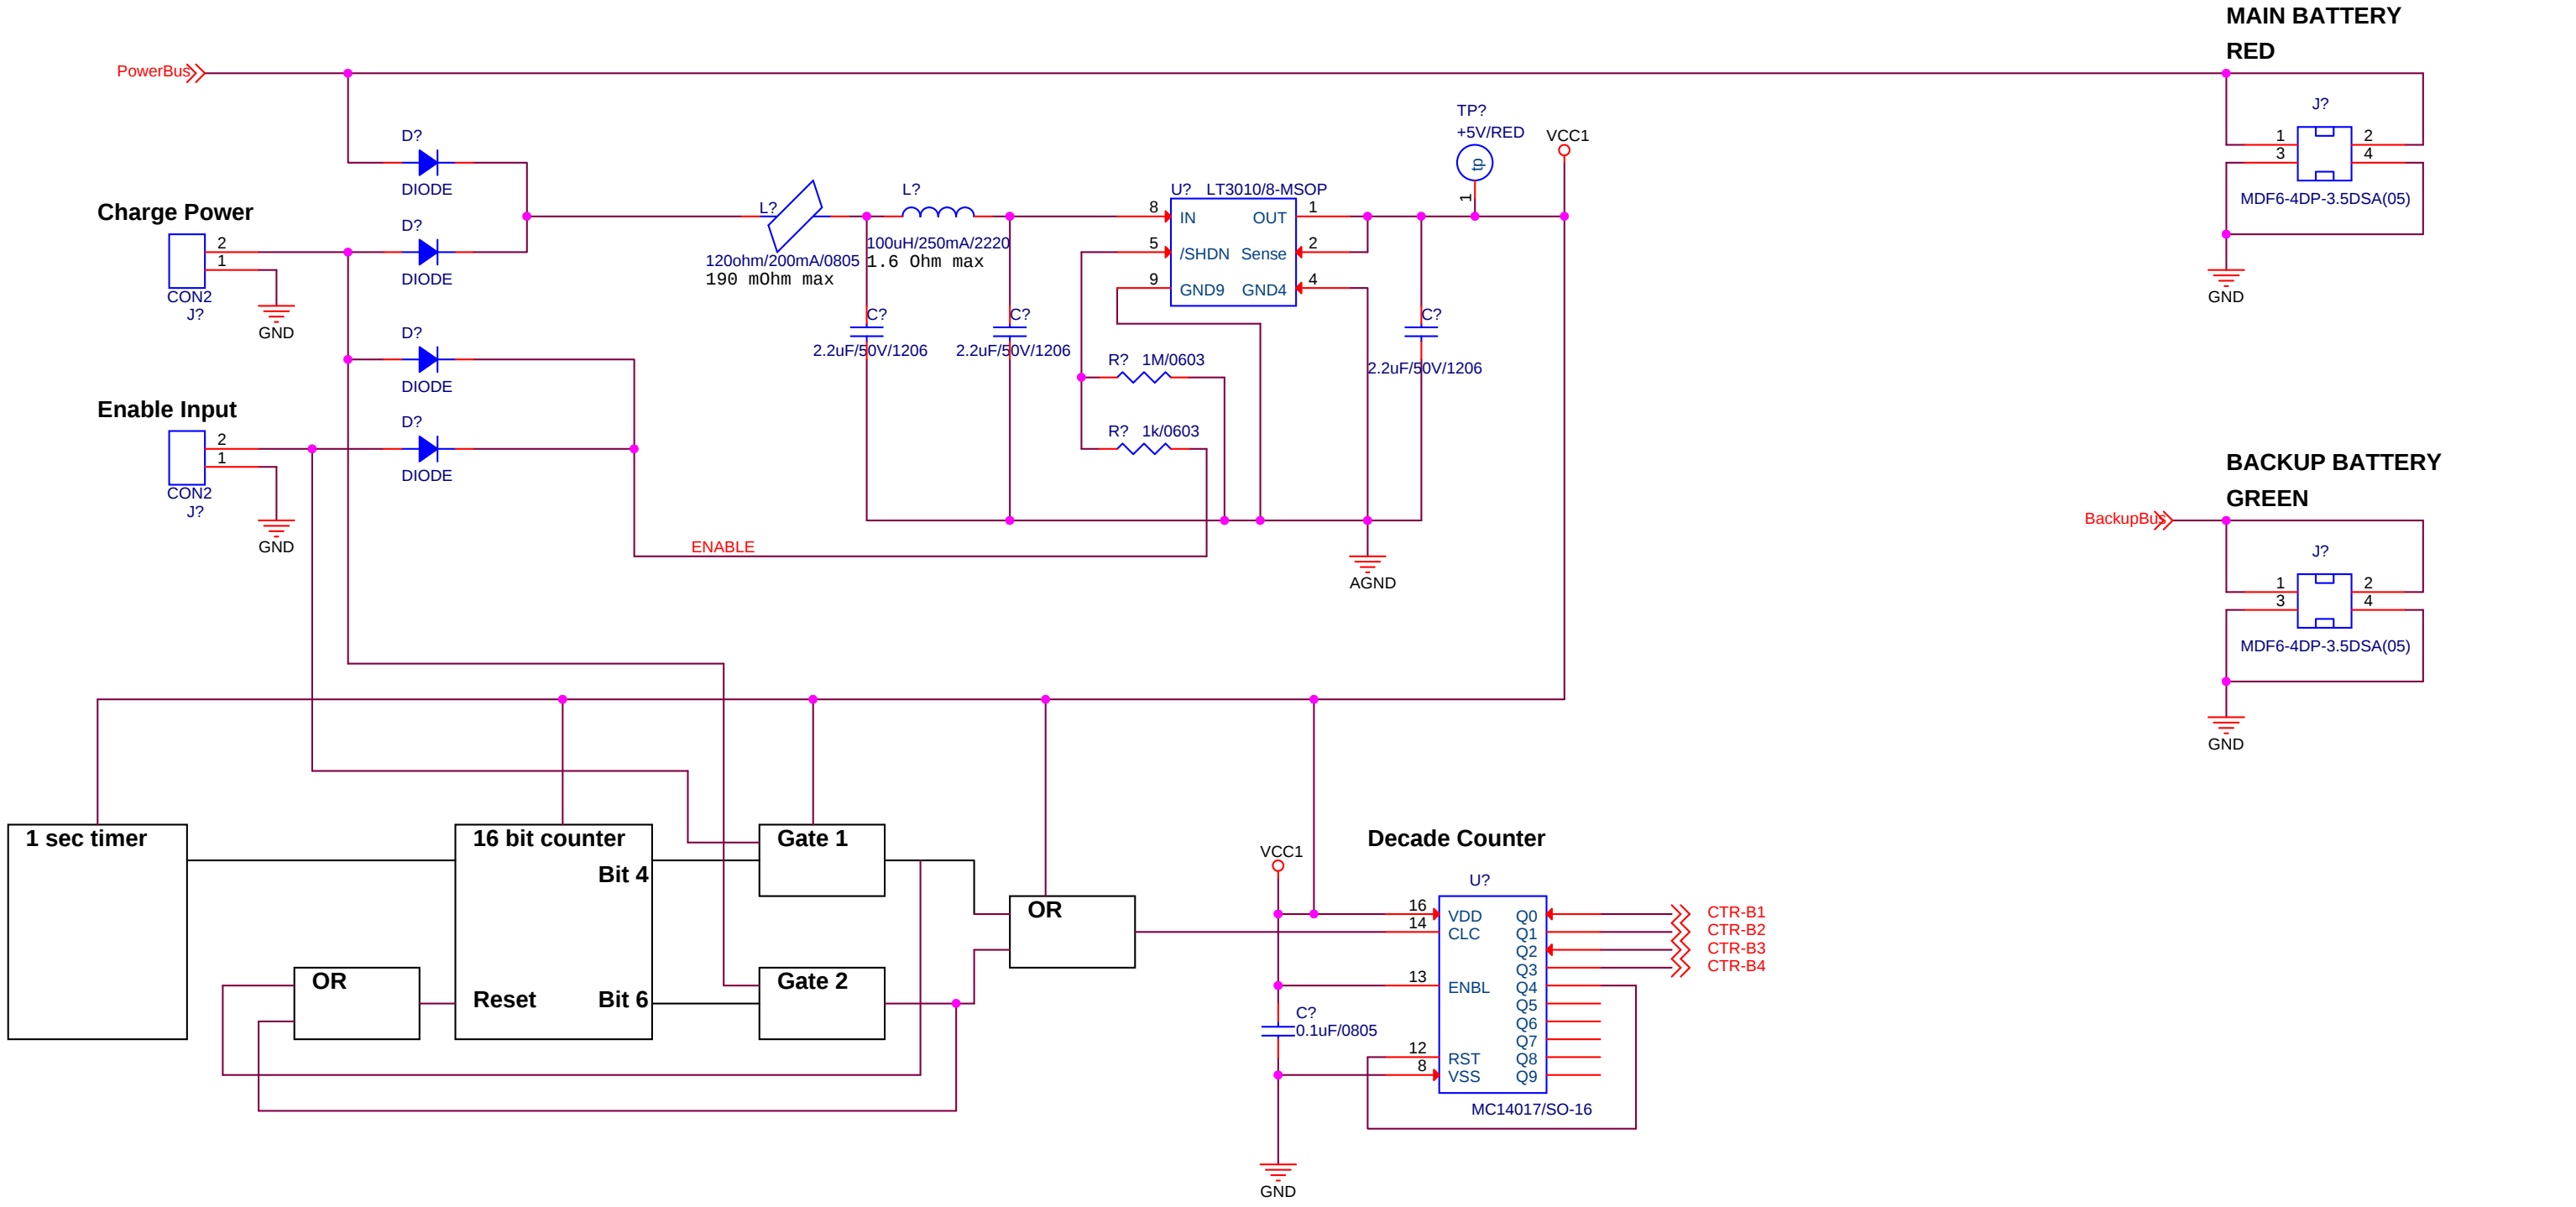

		Monterey Bay Aquarium Research Institute 7700 Sandholdt Rd, Moss landing CA 95076	
Engineer Klimov 831-775-1914		Page Title BatteryPackController / MUX Control	Project: see page 1
Size B	Document Number see page 1	File Name (auto) 10021057-BPC1	Rev see page 1
Page Modify Date (auto): Design Modify Date (auto):		Thursday, January 16, 2014 Thursday, January 16, 2014	Sheet: 9 of 9
Full path (auto): U:\ORCAD PROJECTS\LAU\BATTERYPACK2013\10021057-BPC1\10021057-BPC1.DSN			