


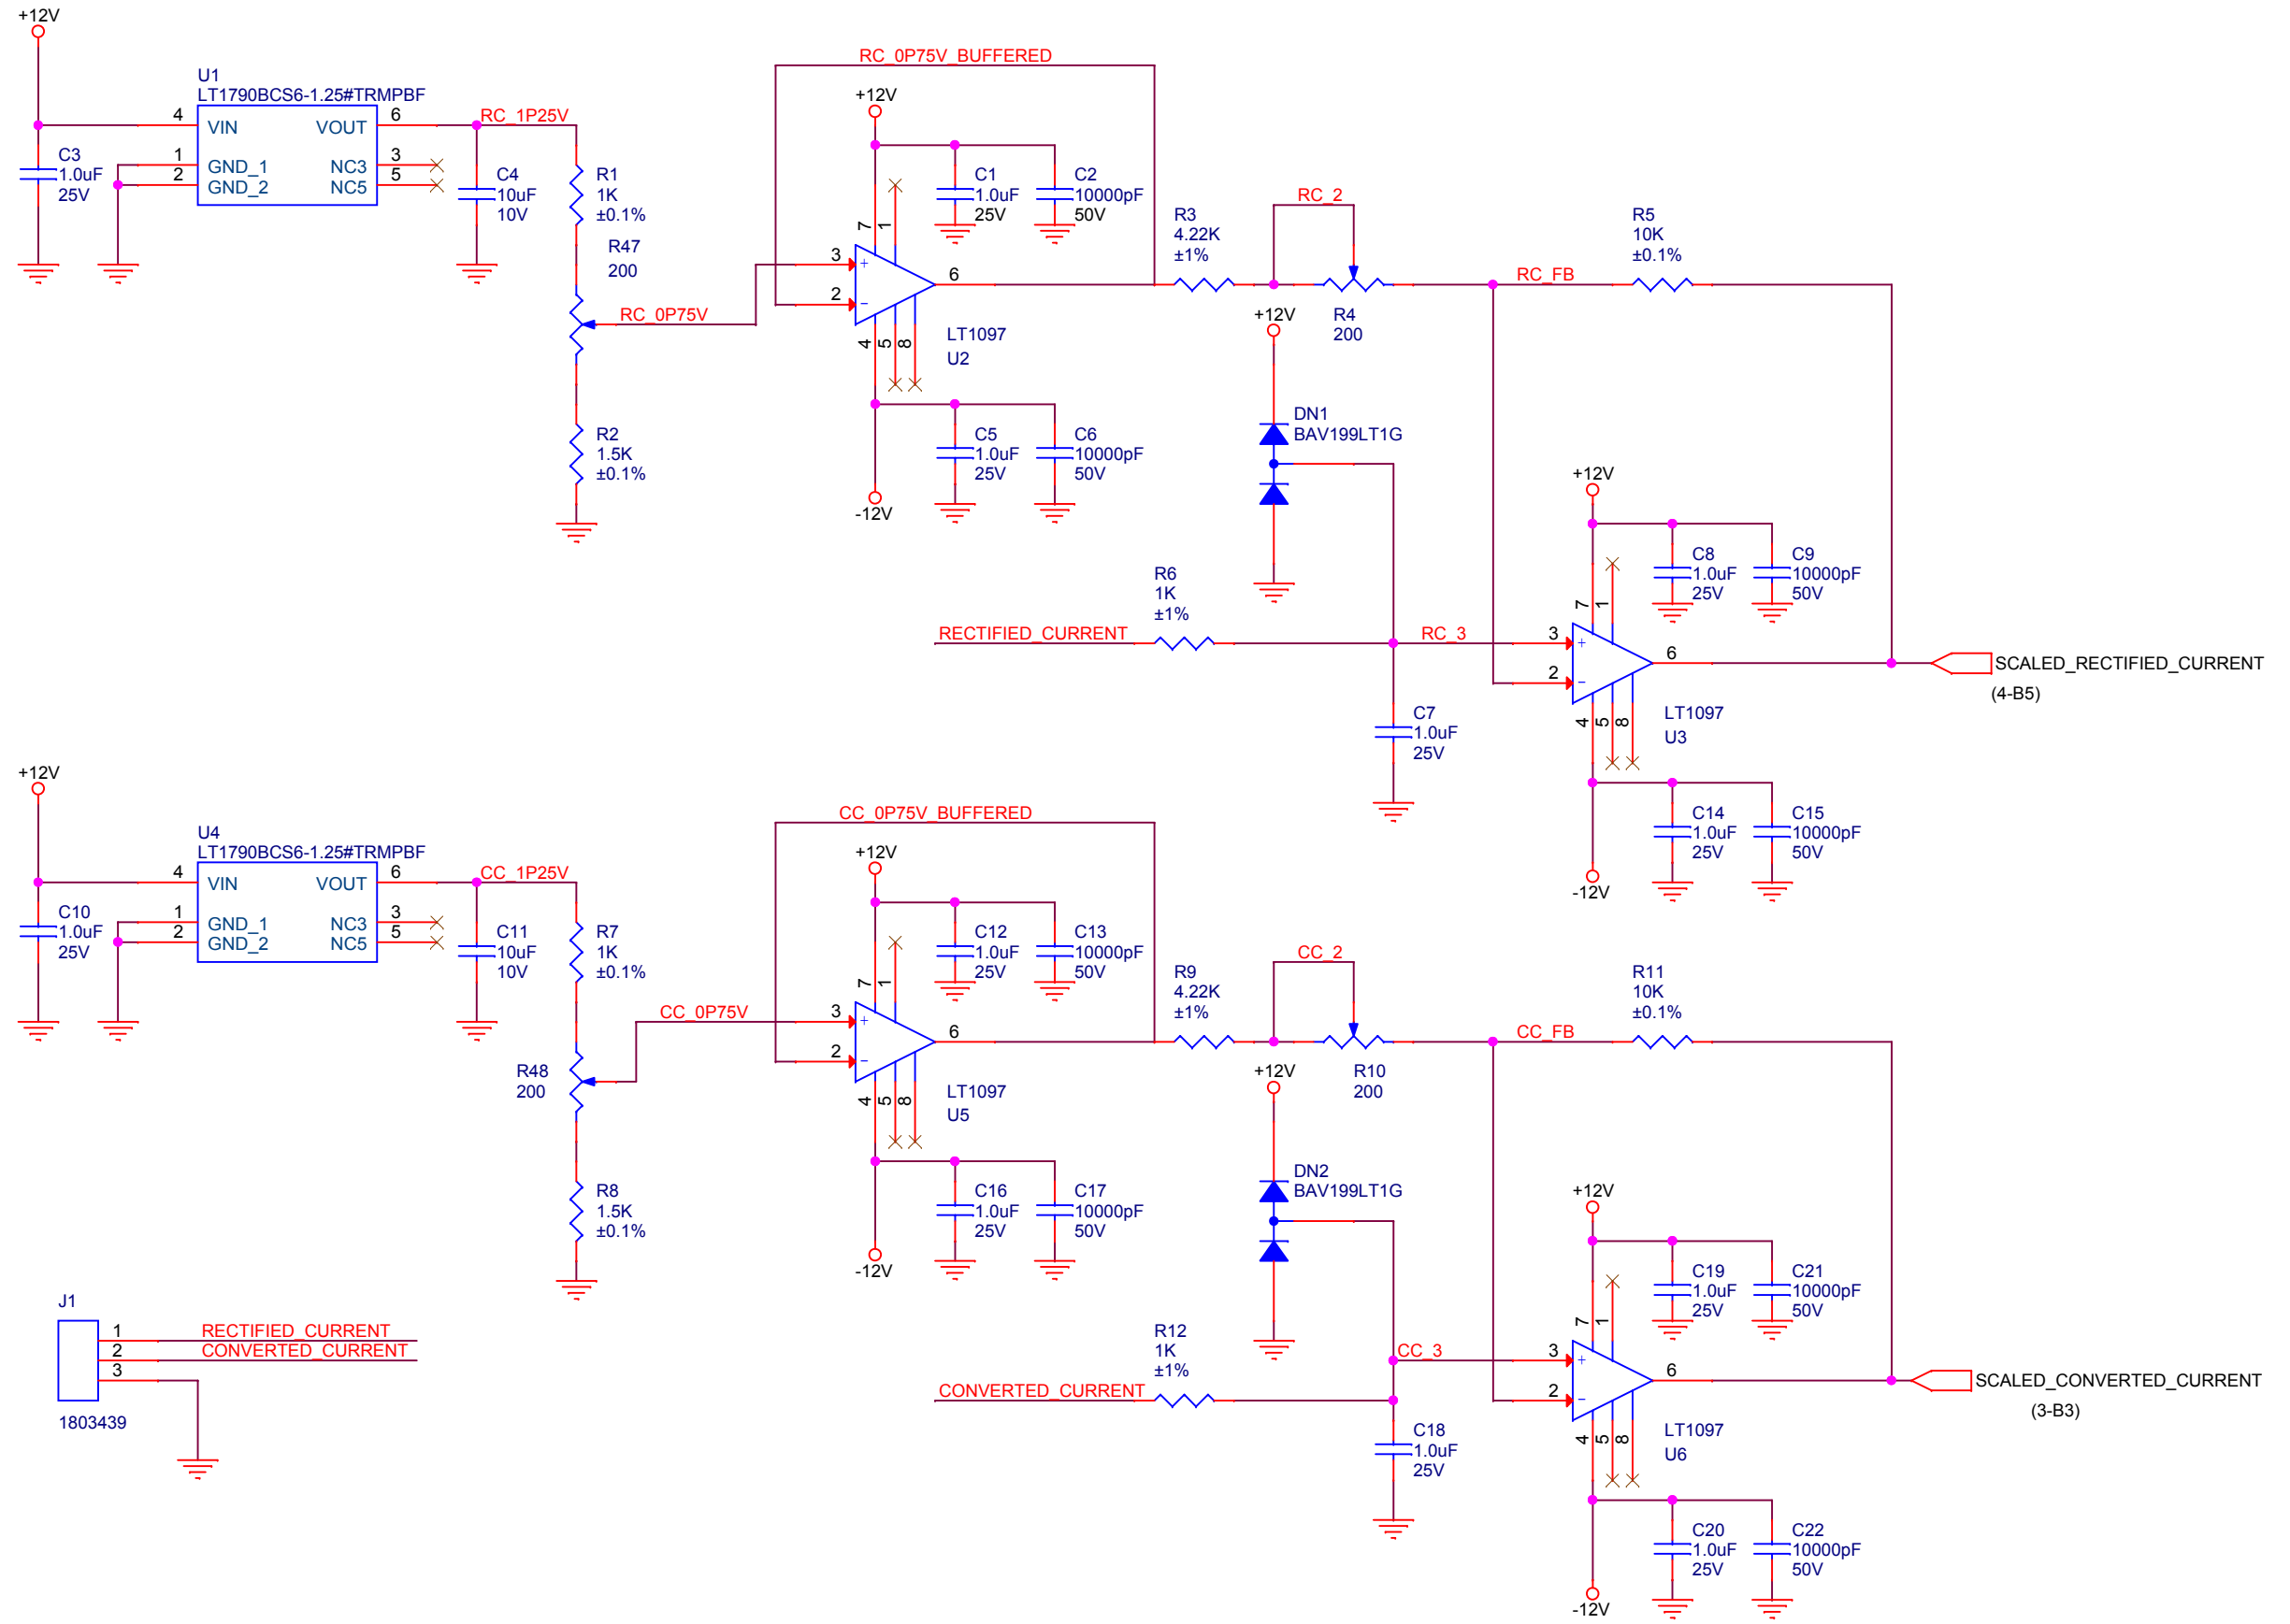



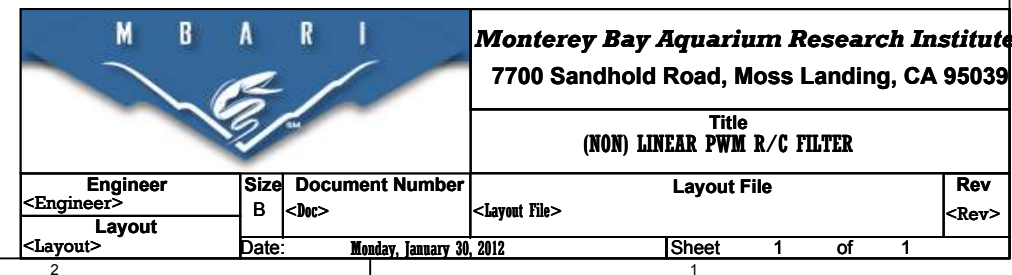


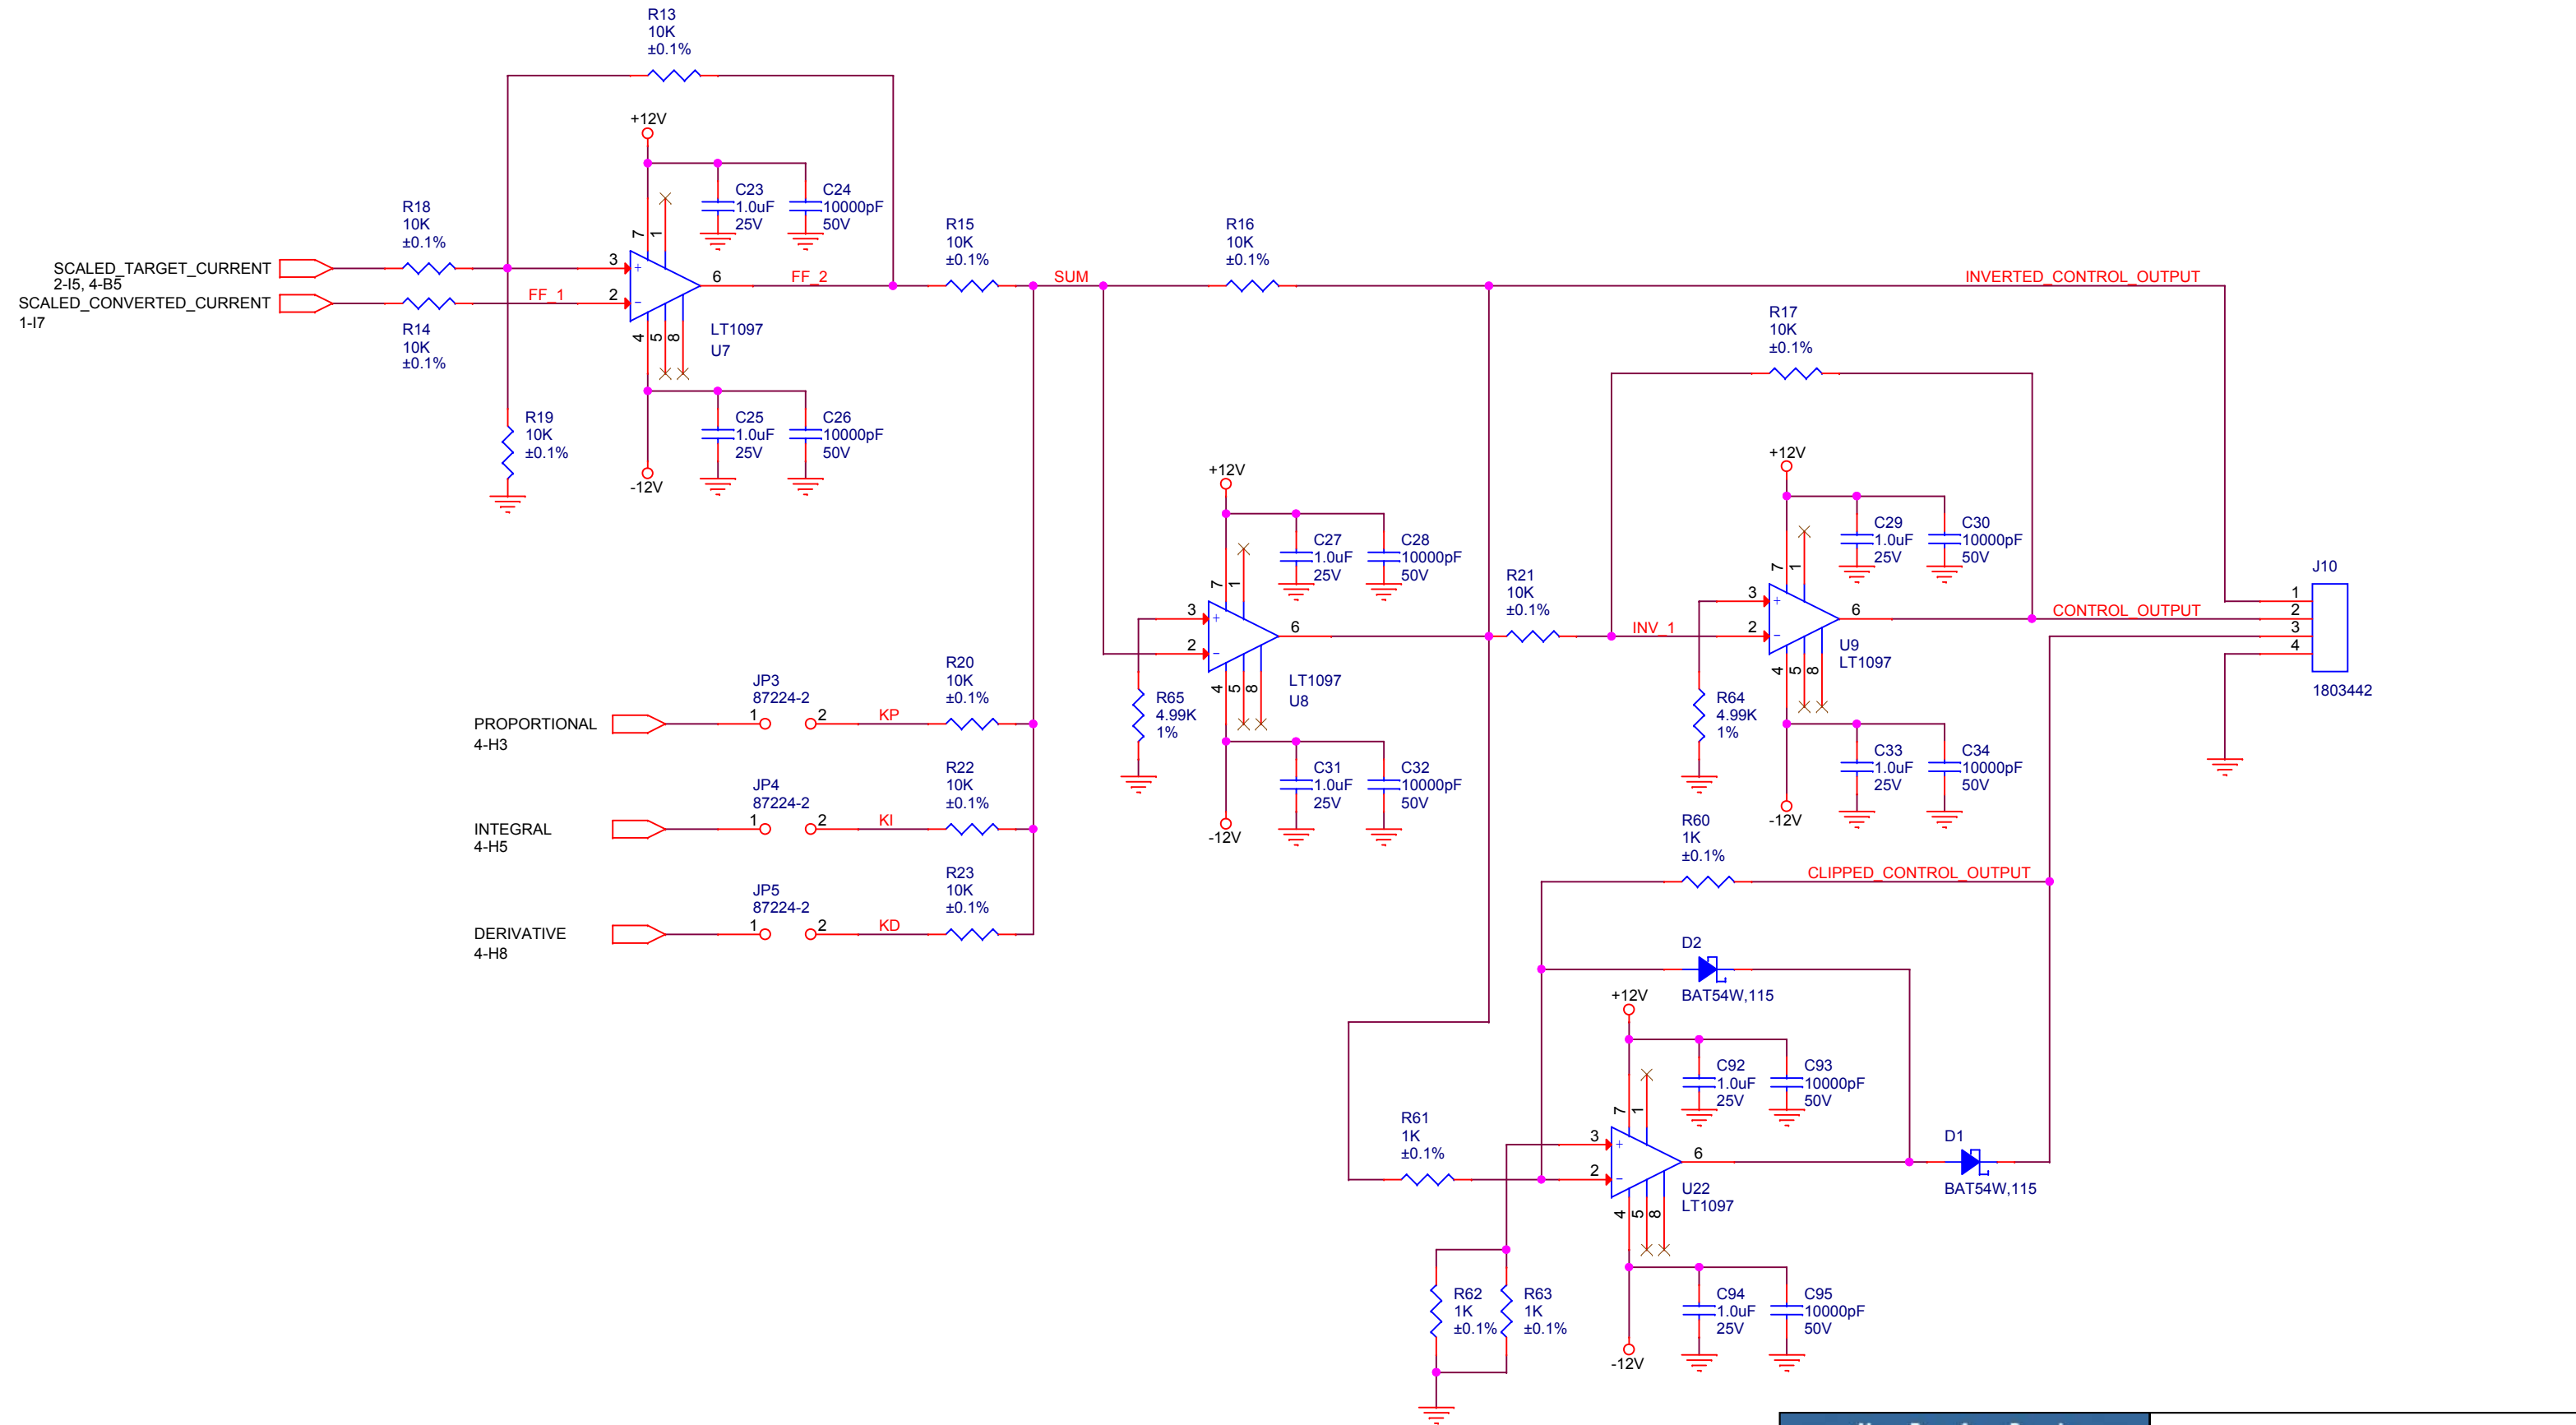

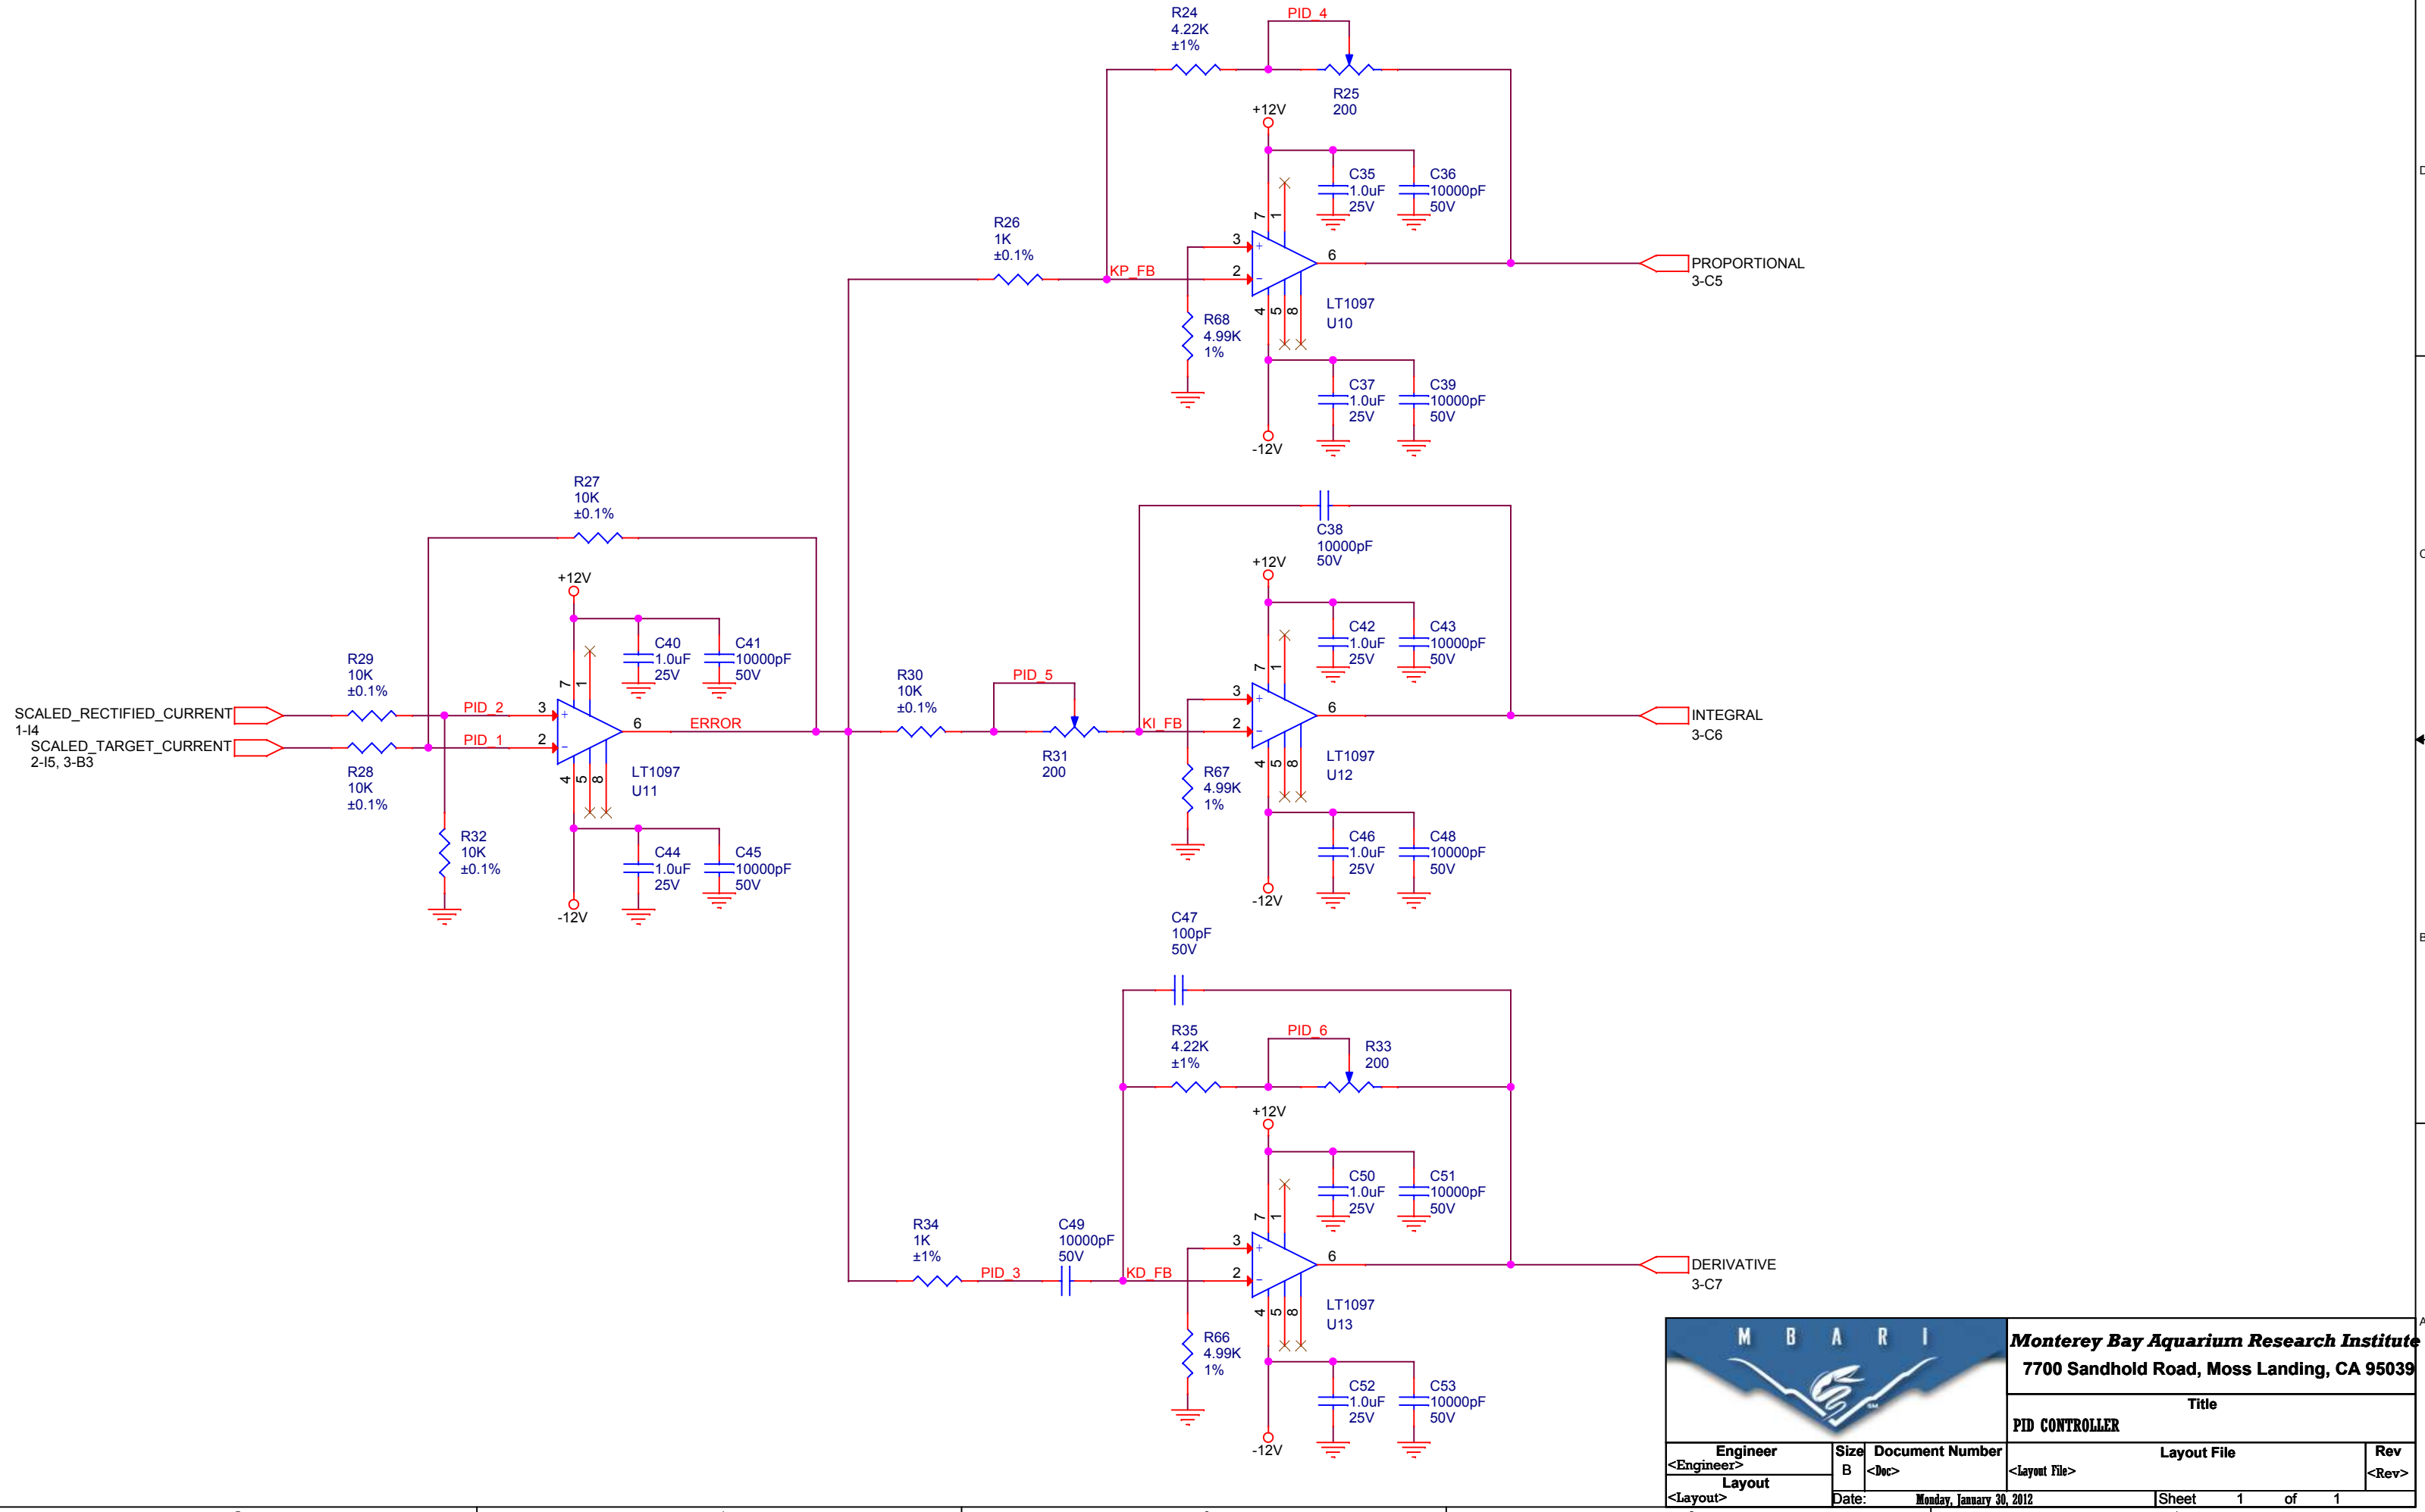

Monterey Bay Aquarium Research Institute
7700 Sandhold Road, Moss Landing, CA 95039

Title			
PID CONTROLLER			
Engineer <Engineer>	Size B	Document Number <Doc>	Rev <Rev>
Layout <Layout>	Date: Monday, January 30, 2012	Layout File <Layout File>	Sheet 1 of 1

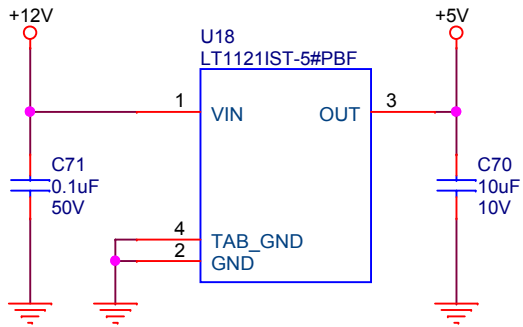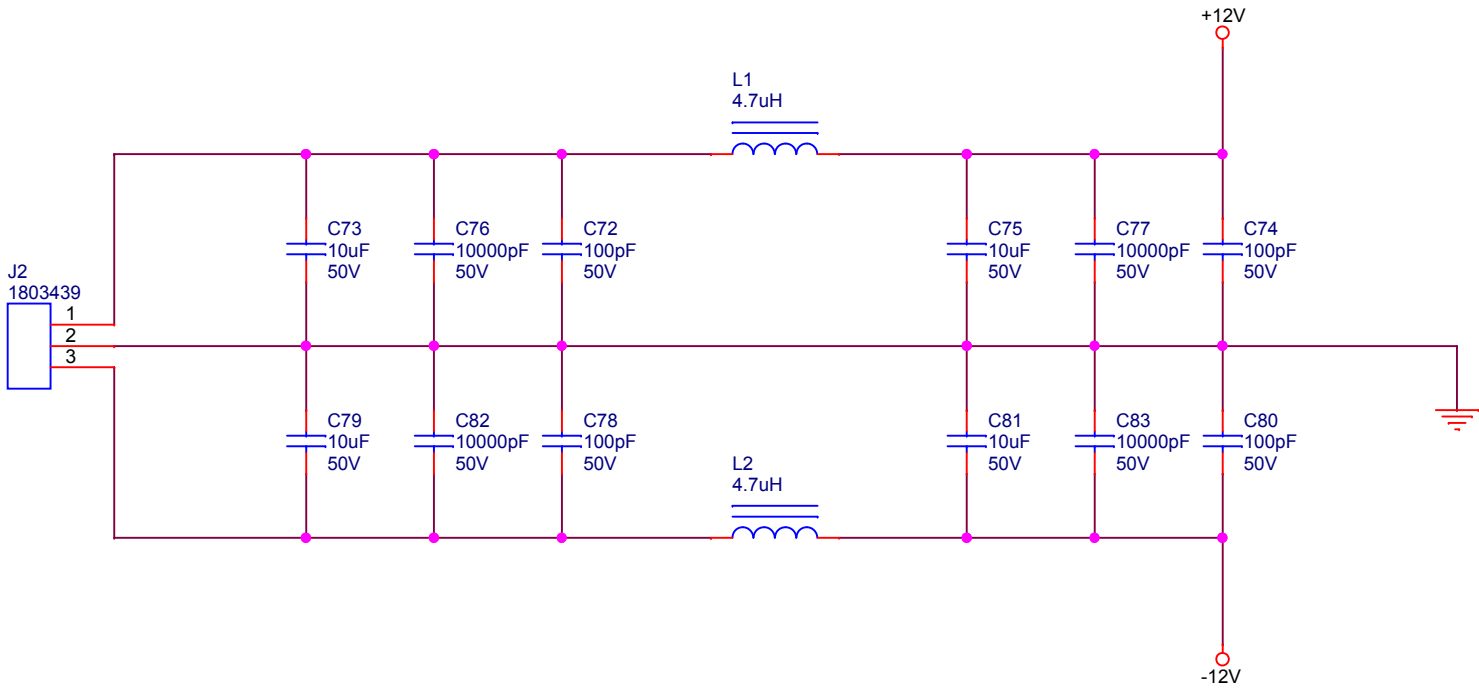

		Monterey Bay Aquarium Research Institute	
		7700 Sandhold Road, Moss Landing, CA 95039	
		Title	
		POWER FILTERS AND 5V SUPPLY	
Engineer	Size	Document Number	Rev
<Engineer>	B	<Doc>	<Rev>
Layout		Layout File	
<Layout>		<Layout File>	
Date:		Monday, January 30, 2012	Sheet 1 of 1