


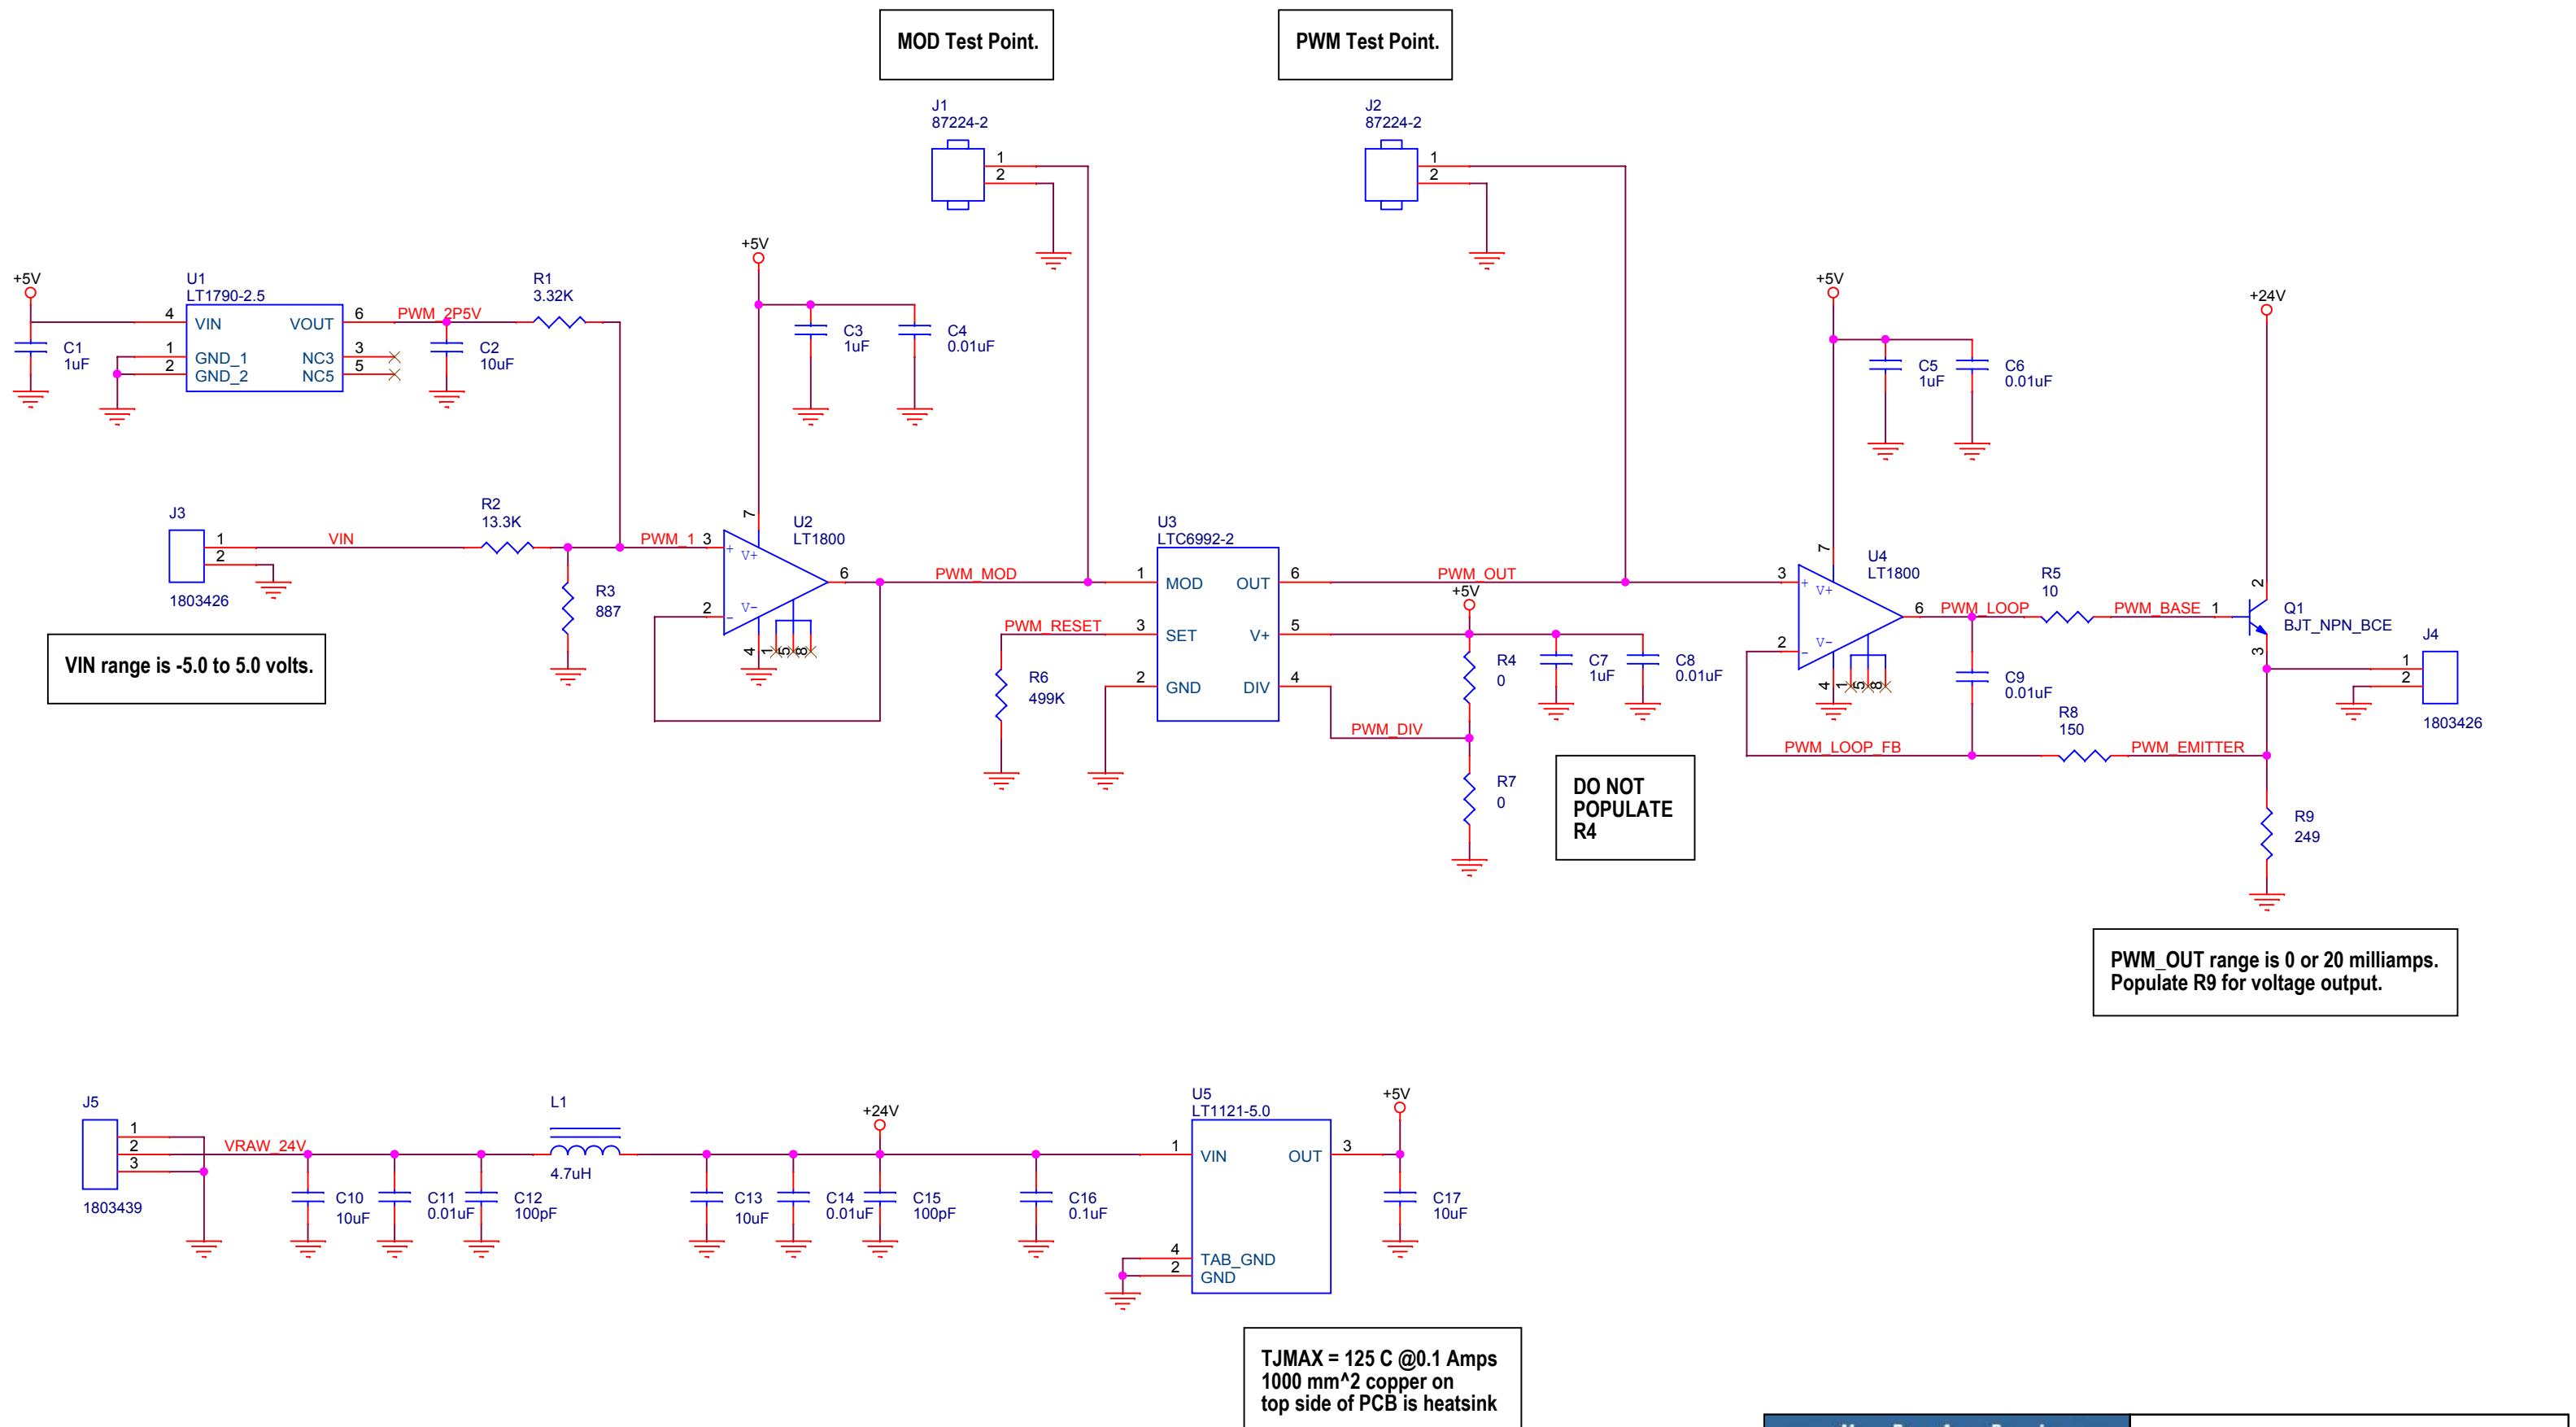

MOD Test Point.

PWM Test Point.

VIN range is -5.0 to 5.0 volts.

DO NOT
POPULATE
R4

PWM_OUT range is 0 or 20 milliamps.
Populate R9 for voltage output.

TJMAX = 125 C @0.1 Amps
1000 mm^2 copper on
top side of PCB is heatsink