


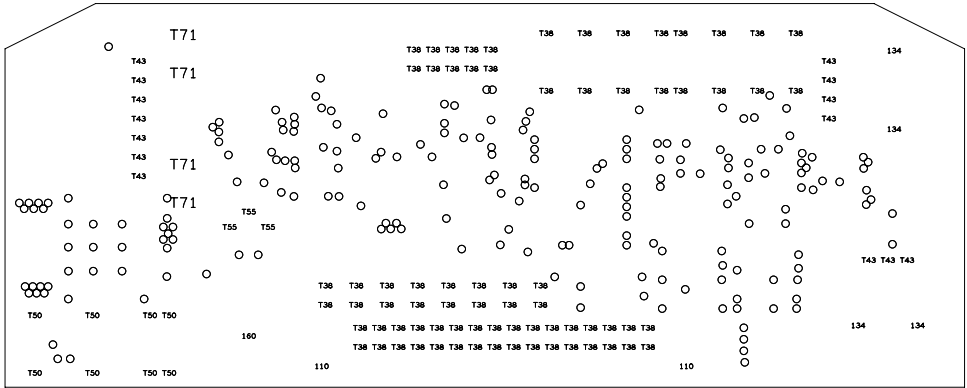

REVISIONS			
REV	DESCRIPTION	DATE	APPROVED

DRILL CHART: TOP to BOTTOM			
ALL UNITS ARE IN MILS			
FIGURE	SIZE	PLATED	QTY
○	10.0	PLATED	165
○	16.0	PLATED	40
T36	38.0	PLATED	74
T43	43.0	PLATED	14
T50	50.0	PLATED	8
	51.2	PLATED	6
T55	55.0	PLATED	3
T71	71.0	PLATED	4
110	110.0	PLATED	2
134	134.0	PLATED	4
160	160.0	NON-PLATED	1

UNLESS OTHERWISE SPECIFIED DIMENSIONS ARE IN INCHES TOLERANCES ON: 2 PL DECIMALS +/- 0.02" 3 PL DECIMALS +/- 0.005" ANGLES +/- 1 Degree FRACTIONS +	SIGNATURES	DATE	LOAD CONTROL BOARD, LRAUV		
			MONTEREY BAY AQUARIUM RESEARCH INSTITUTE 7700 SANDHOLDT ROAD MOSS LANDING, CA		
	DESIGNED BY: ED MELLINGER		SIZE B	REVISION 0-0	DWG NO 10020360