


FABRICATION NOTES:

1. MATERIAL: COPPER WEIGHT SHALL BE 1oz ON ALL LAYERS.
OVERALL BOARD THICKNESS TO 0.062" +/- 0.007"
2. UNLESS OTHERWISE SPECIFIED ALL HOLE DIMENSIONS APPLY
AFTER PLATING.
3. ALL HOLES SHALL BE LOCATED WITHIN 0.003" DIAMTER OF
TRUE POSITION. LAYER TO LAYER REGISTRATION SHALL BE
WITHIN 0.003".
4. CONDUCTOR WIDTHS AND SPACING SHALL BE WITHIN +/-001"
OF ARTWORK ORIGINALS.
5. APPLY SOLDERMASK OVER BARE COPPER. COLOR: GREEN.
6. WARP OR TWIST OF BOARD SHALL NOT EXCEED 0.010 INCH
PER INCH.
7. SILKSCREEN BOTH TOP AND BOTTOM COMPONENT SIDES WITH
WHITE EPOXY INK.
8. REMOVE ALL BURRS.
9. CUT OUTSIDE OF 0.001" BOARD OUTLINE.
10. CREATE BREAK-AWAY TABS BETWEEN THE FOUR BOARD SECTIONS.

REVISIONS			
REV	DESCRIPTION	DATE	APPROVED

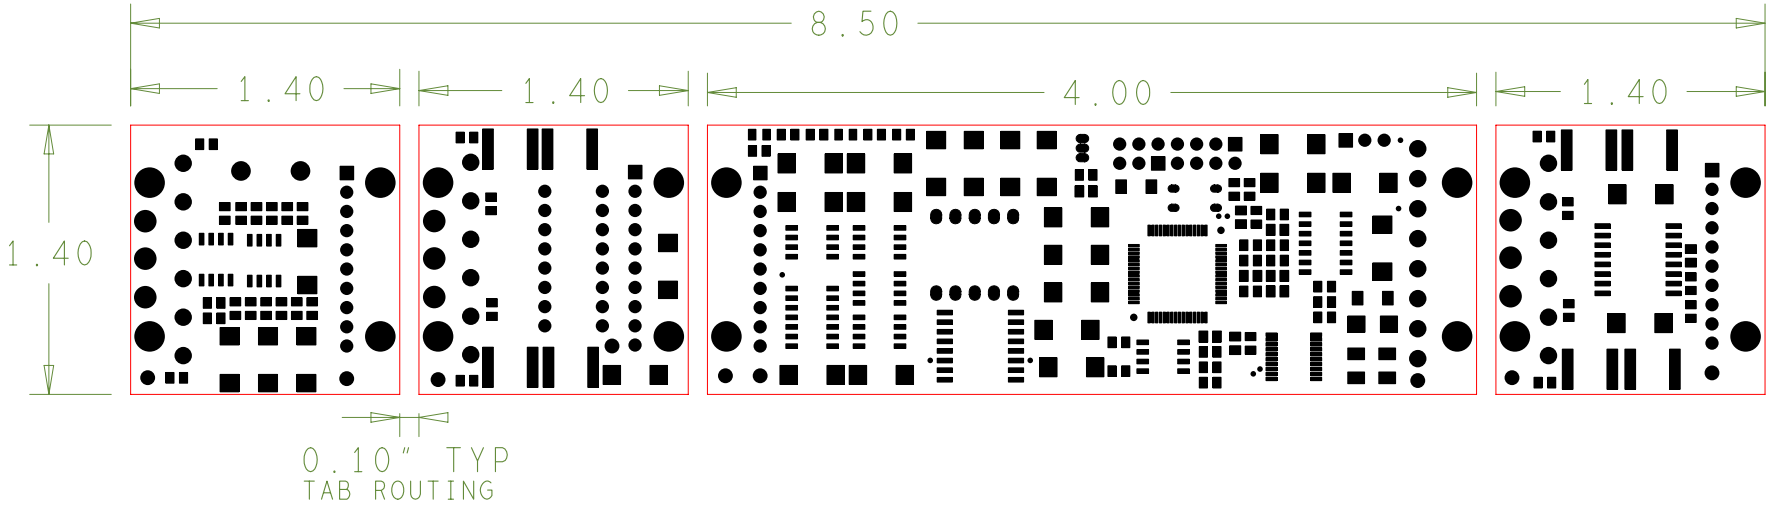

UNLESS OTHERWISE SPECIFIED DIMENSIONS ARE IN INCHES TOLERANCES ON: 2 PL DECIMALS +/- 0.02" 3 PL DECIMALS +/- 0.005" ANGLES +/- 1 Degree FRACTIONS +	SIGNATURES	DATE	HIGH RESOLUTION PH METER			
			MONTEREY BAY AQUARIUM RESEARCH INSTITUTE 7700 SANDHOLDT ROAD MOSS LANDING, CA			
	DESIGNED BY: THOM MAUGHAN		SIZE B	REVISION 0	DWG NO 10020229	
LAYOUT BY: JOSE ROSAL			SCALE 1 - 1		SHEET 1 - 1	