


REVISIONS			
REV	DESCRIPTION	DATE	APPROVED

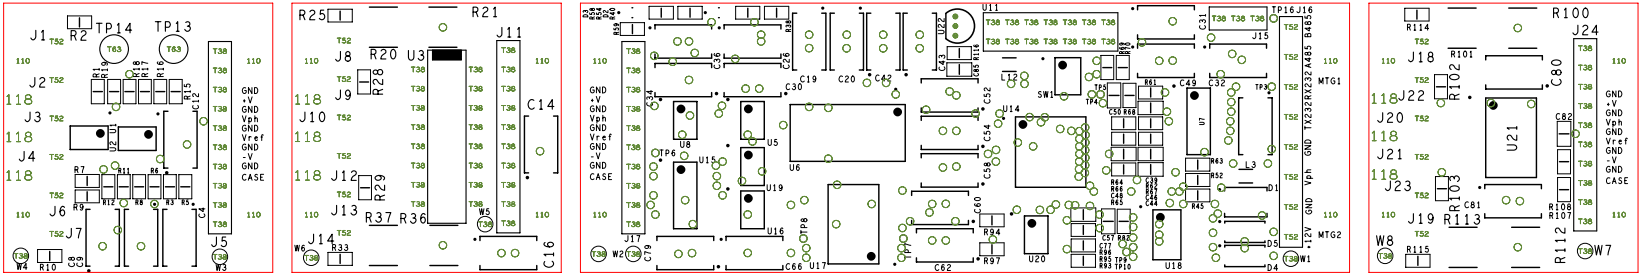

DRILL CHART: TOP to BOTTOM			
ALL UNITS ARE IN MILS			
FIGURE	SIZE	PLATED	QTY
○	10.0	PLATED	207
○	16.0	PLATED	9
●	33.0	PLATED	3
T38	38.0	PLATED	82
T52	52.0	PLATED	26
T63	63.0	PLATED	2
110	110.0	PLATED	16
118	118.0	NON-PLATED	9

UNLESS OTHERWISE SPECIFIED DIMENSIONS ARE IN INCHES TOLERANCES ON: 2 PL DECIMALS +/- 0.02" 3 PL DECIMALS +/- 0.005" ANGLES +/- 1 Degree FRACTIONS +	SIGNATURES	DATE	HIGH RESOLUTION PH METER		
			MONTEREY BAY AQUARIUM RESEARCH INSTITUTE 7700 SANDHOLDT ROAD MOSS LANDING, CA		
	DESIGNED BY: THOM MAUGHAN		SIZE B	REVISION 0	DWG NO 10020229
	LAYOUT BY: JOSE ROSAL		SCALE 1 - 1		SHEET 1 - 1