


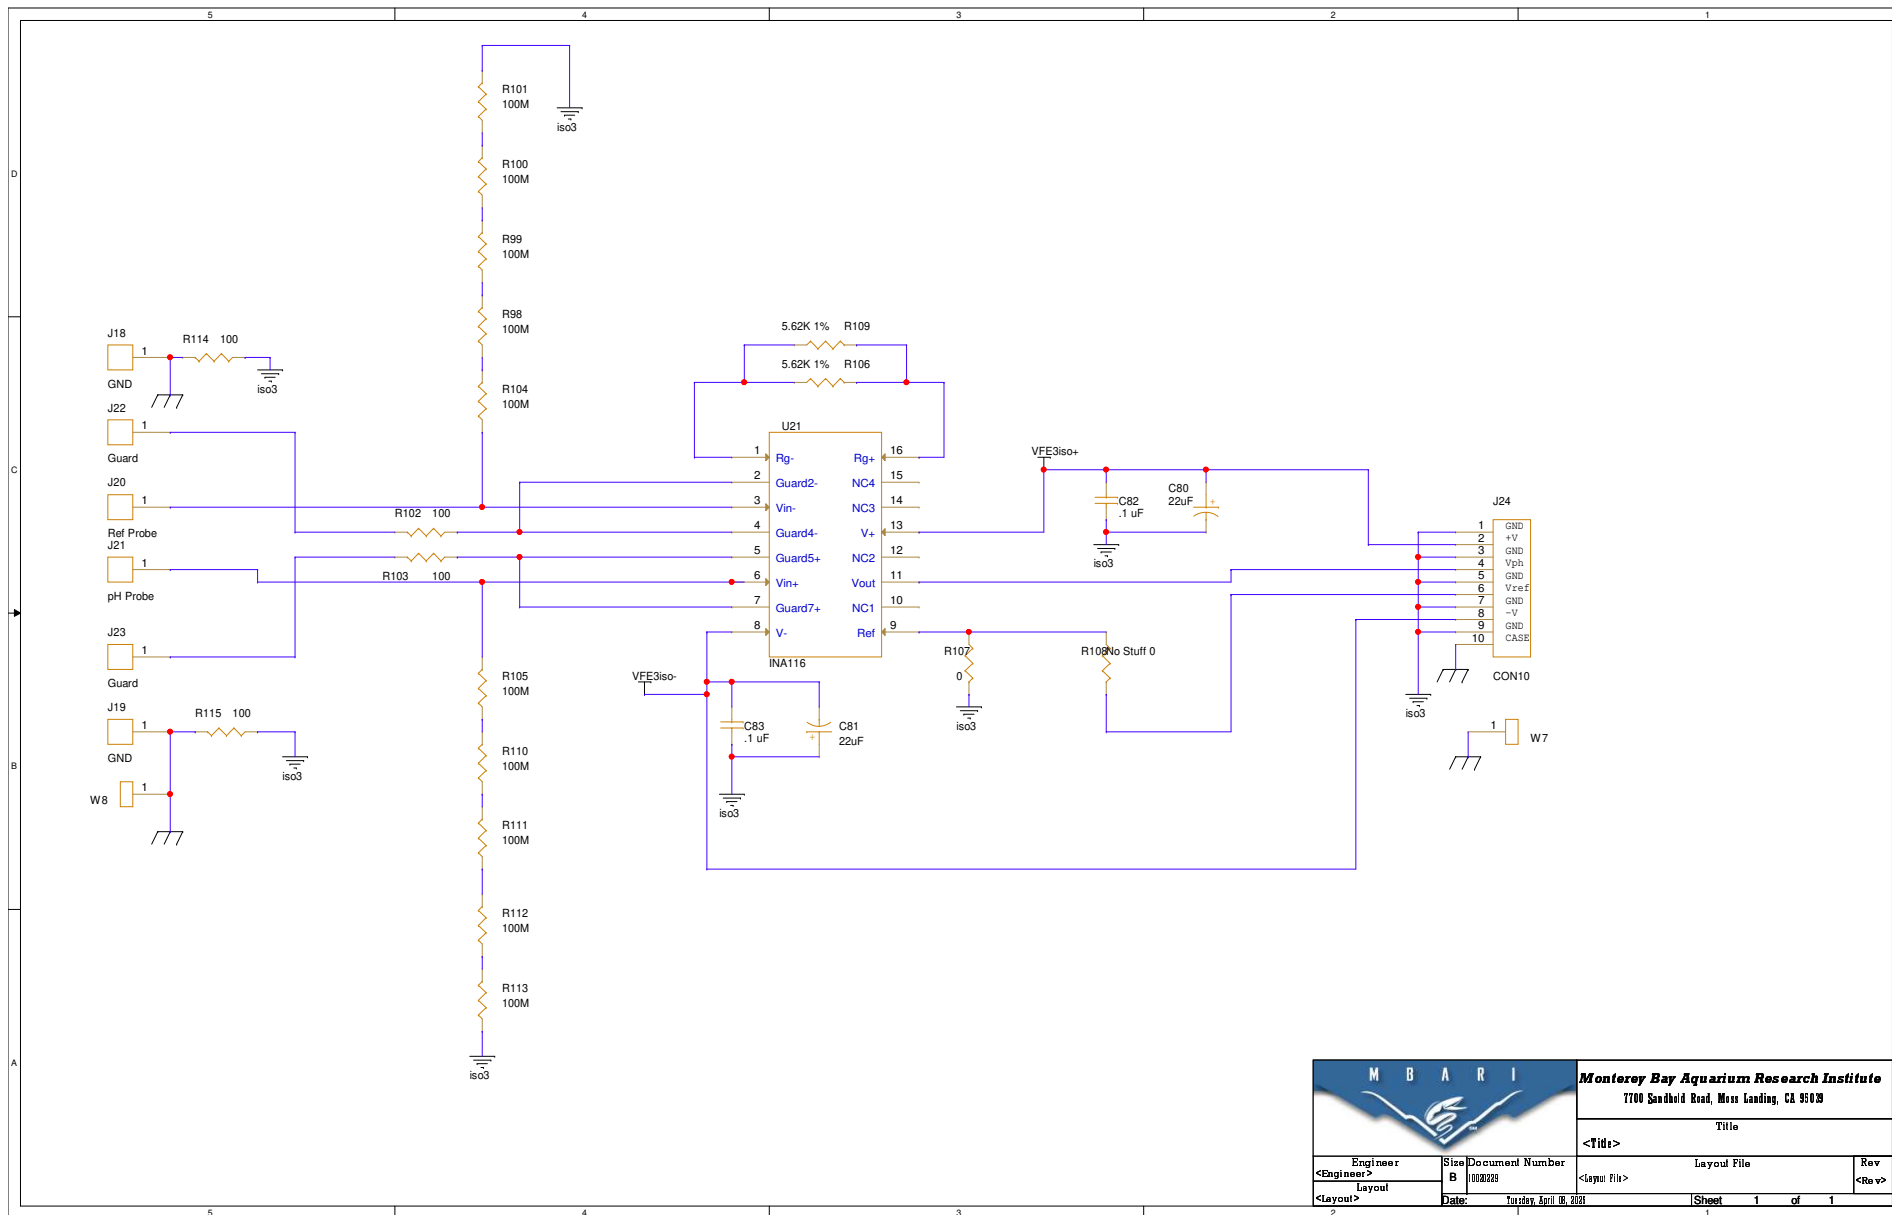

		Monterey Bay Aquarium Research Institute 7700 Sandhold Road, Moss Landing, CA 95033	
Title		<Title>	
Engineer <Engineer>	Size B	Document Number 0002023	Layout File <Layout File>
Layout <Layout>	Date Tuesday, April 8, 2003	Sheet 1 of 1	Rev <Rev>

