


REVISIONS			
REV	DESCRIPTION	DATE	APPROVED

FABRICATION NOTES:

1. MATERIAL: COPPER WEIGHT SHALL BE 1oz ON ALL LAYERS. OVERALL BOARD THICKNESS TO 0.062" +/- 0.007"
2. UNLESS OTHERWISE SPECIFIED ALL HOLE DIMENSIONS APPLY AFTER PLATING.
3. ALL HOLES SHALL BE LOCATED WITHIN 0.003" DIAMETER OF TRUE POSITION. LAYER TO LAYER REGISTRATION SHALL BE WITHIN 0.003".
4. CONDUCTOR WIDTHS AND SPACING SHALL BE WITHIN +/-001" OF ARTWORK ORIGINALS.
5. APPLY SOLDERMASK OVER BARE COPPER. COLOR: BLACK.
6. WARP OR TWIST OF BOARD SHALL NOT EXCEED 0.010 INCH PER INCH.
7. SILKSCREEN BOTH TOP AND BOTTOM COMPONENT SIDES WITH WHITE EPOXY INK.
8. REMOVE ALL BURRS.
9. CUT OUTSIDE OF 0.001" BOARD OUTLINE.

DRILL CHART: TOP to BOTTOM			
ALL UNITS ARE IN MILS			
FIGURE	SIZE	PLATED	QTY
o	10.0	PLATED	41
o	16.0	PLATED	1
T38	38.0	PLATED	3
T43	43.0	PLATED	42
T50	50.0	PLATED	2
T63	63.0	PLATED	16
157	157.0	PLATED	4

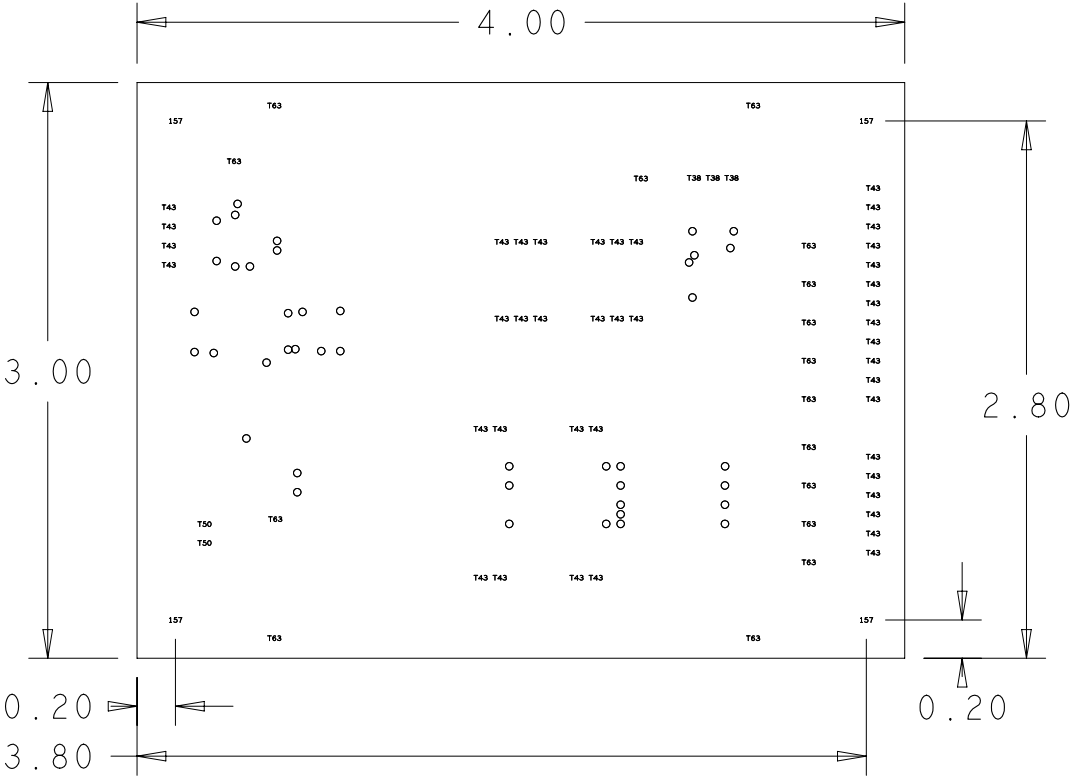

UNLESS OTHERWISE SPECIFIED	SIGNATURES	DATE	FOCE ENVIRONMENTAL BOARD				
			MONTEREY BAY AQUARIUM RESEARCH INSTITUTE 7700 SANDHOLDT ROAD MOSS LANDING, CA				
	DESIGNED BY: engineer		SIZE B	REVISION 0	DWG NO 10020384		
	LAYOUT BY: JOSE ROSAL		SCALE 1 - 1		SHEET 1 - 1		