


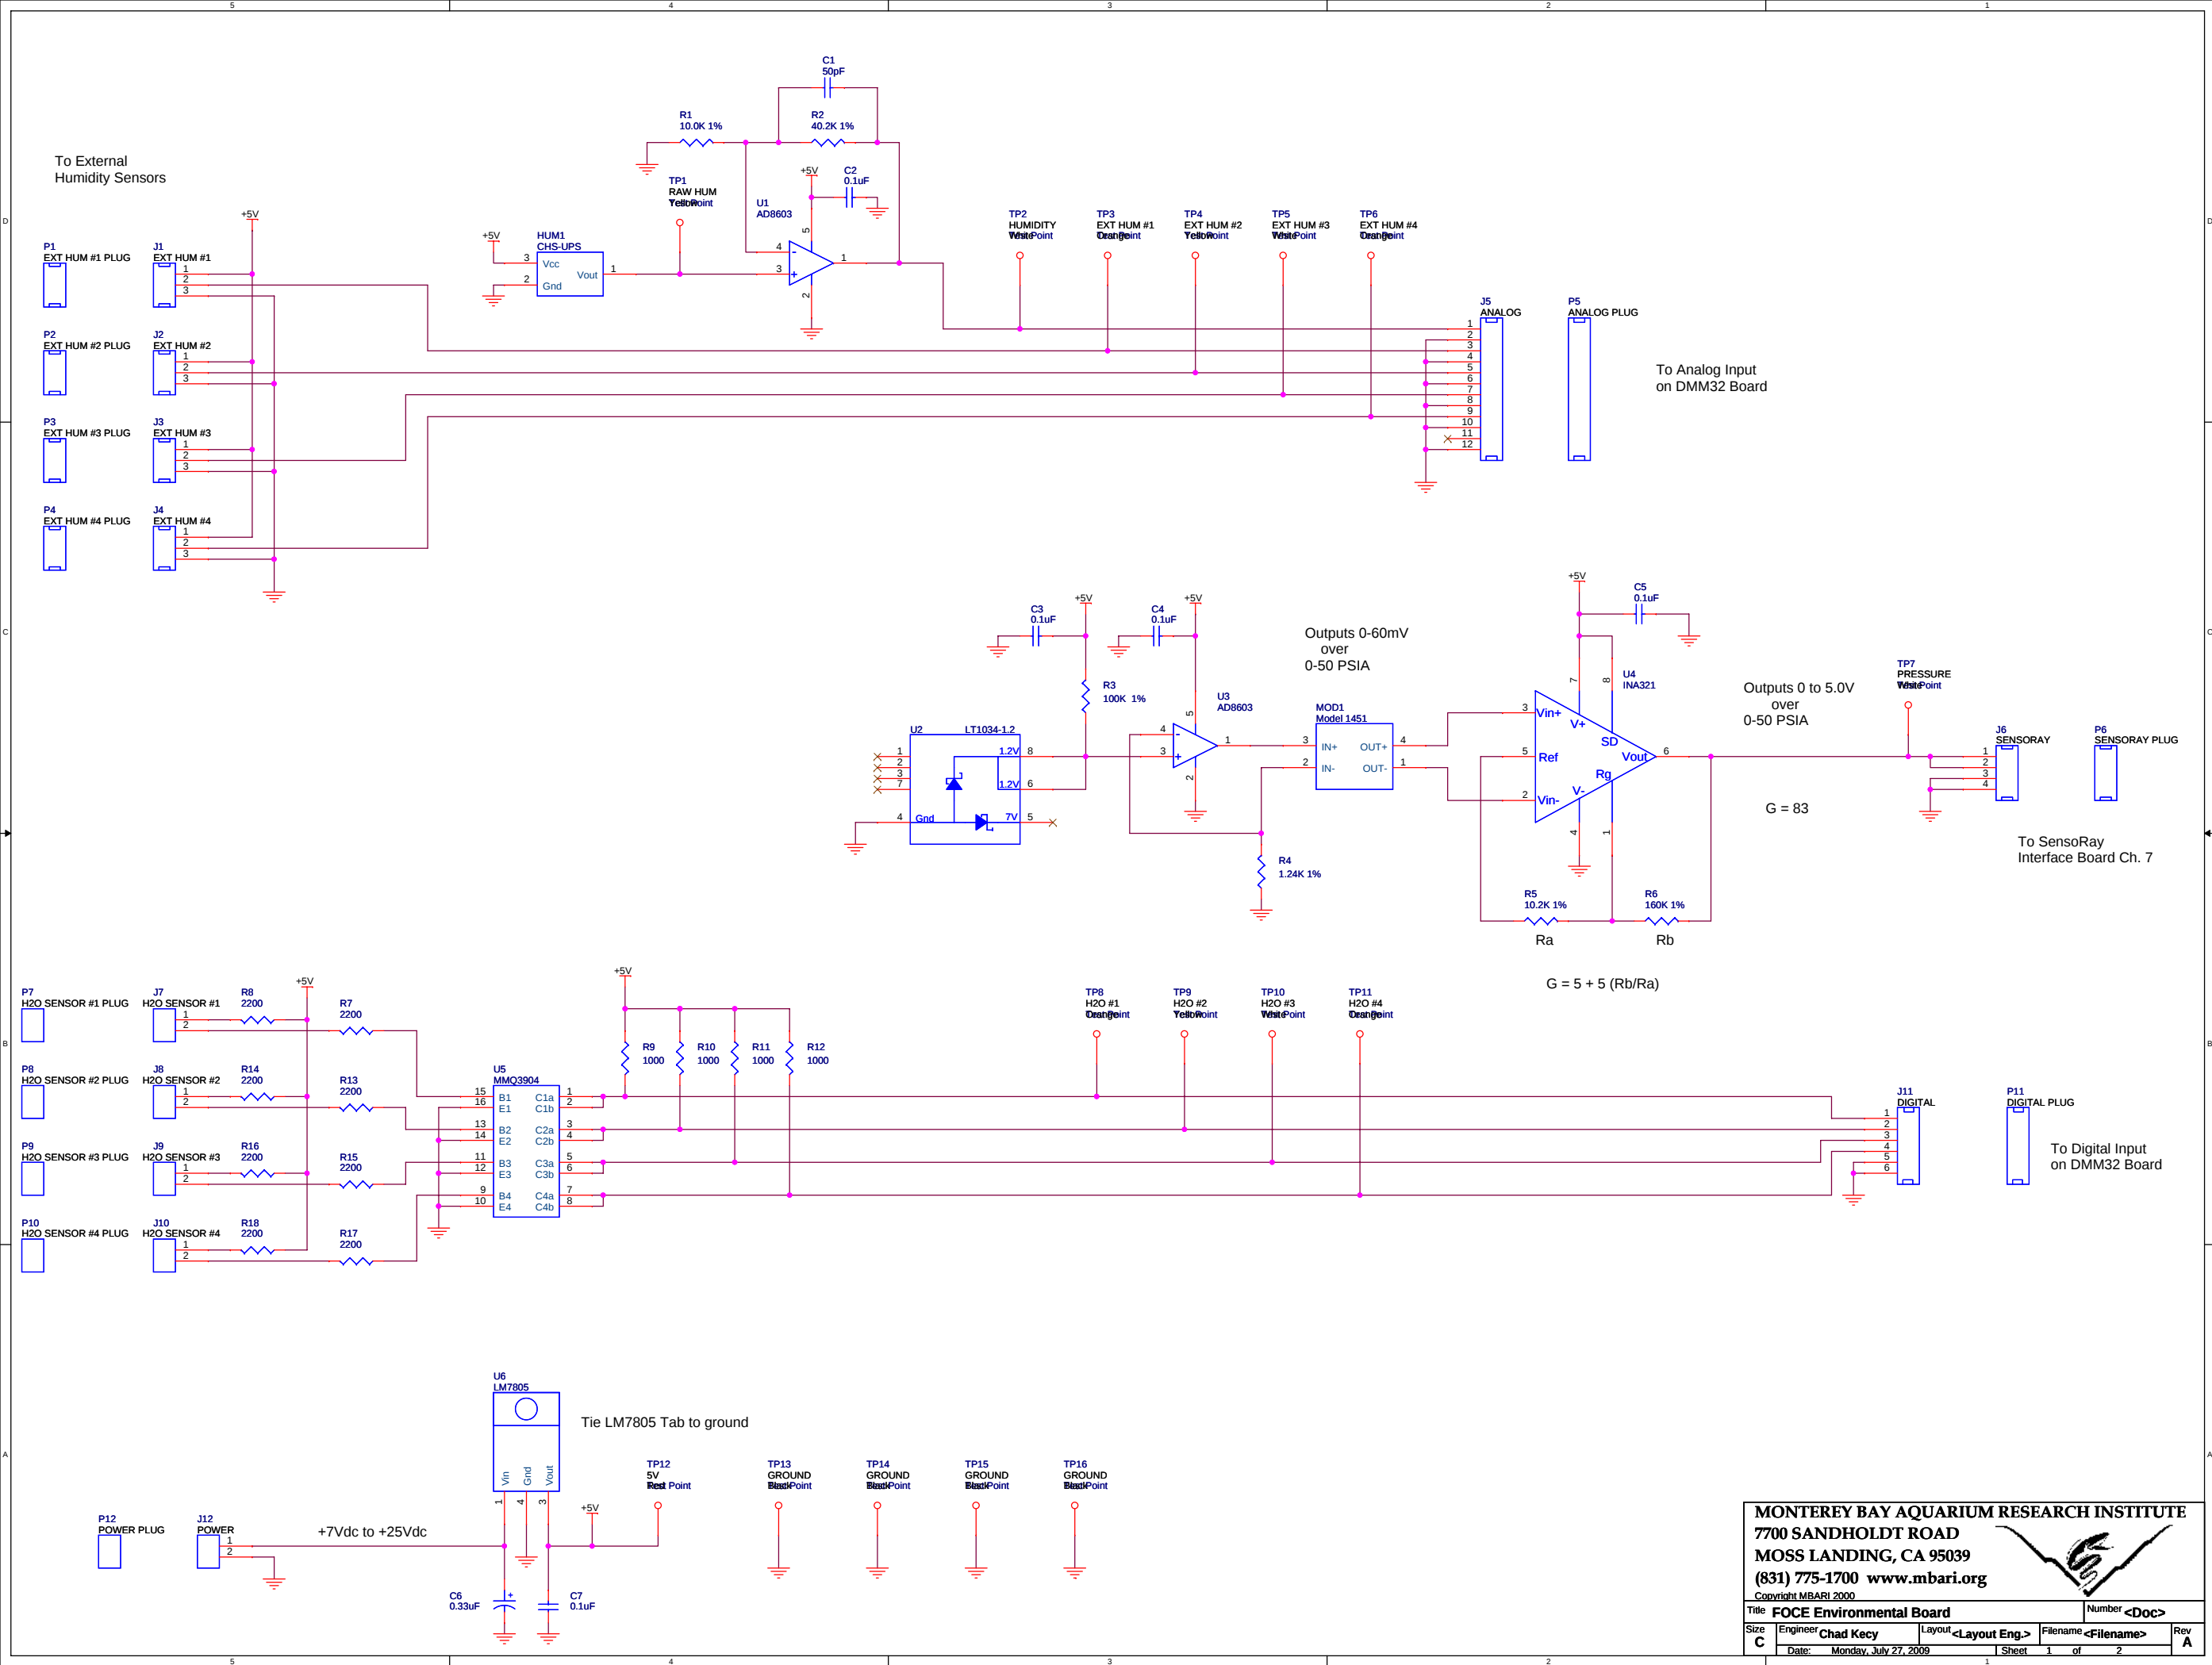

MONTEREY BAY AQUARIUM RESEARCH INSTITUTE
7700 SANDHOLDT ROAD
MOSS LANDING, CA 95039
(831) 775-1700 www.mbari.org



Title FOCE Environmental Board			Number <Doc>
Size C	Engineer Chad Key	Layout <Layout Eng.>	Filename <Filename>
Date: Monday, July 27, 2009			Rev A
1 Sheet			1 of 2