




MONTEREY BAY AQUARIUM RESEARCH INSTITUTE
7700 SANDHOLDT ROAD
MOSS LANDING, CA 95039
(831) 775-1700 www.mbari.org
Copyright MBARI 2000

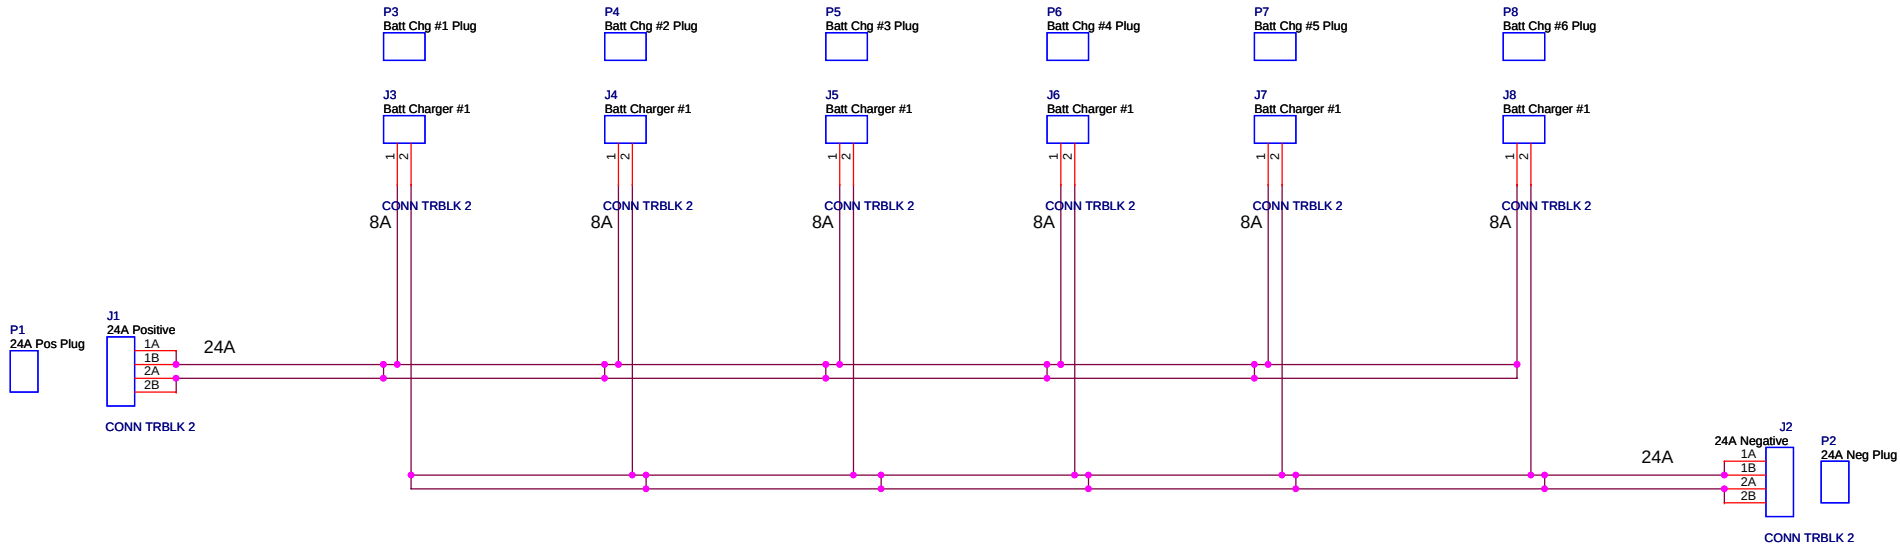

Title Tethys Battery Distribution Demux Board			Number <Doc>	
Size C	Engineer Chad Key	Layout <Layout Eng.>	Filename <Filename>	Rev A
Date: Thursday, November 05, 2009		Sheet 1	of 2	