


CLASS II FABRICATION NOTES: (UNLESS OTHERWISE SPECIFIED) 1. BOARDS SHALL BE 100% NET LIST TESTED FOR OPENS AND SHORTS PER PROVIDED IPC-D-356 NETLIST. 2. THIS BOARD SHALL BE MANUFACTURED IN ACCORDANCE WITH IPC-6012A CLASS II SPECIFICATIONS AND MEET IPC-600 CLASS II ACCEPTABILITY STANDARDS. 3. MATERIAL: a. FR4 PER IPC 4101B/24, /26, OR /28. b. SIGNAL LAYERS TO BE 3 OZ. COPPER. c. OVERALL THICKNESS TO BE 0.062" +/- 0.003" 4. LEGEND: a. WHITE NON-CONDUCTIVE EPOXY INK TOP SIDE ONLY. 5. SOLDERMASK: a. APPLY LIQUID PHOTO-IMAGABLE (LPI) SOLDER MASK OVER BARE COPPER PER IPC-SM-840 CLASS H, COLOR BLACK, BOTH SIDES. 6. PLATING FINISH: a. HOT AIR SOLDER LEVELING (HASL) SN63A SnPb SOLDER. 7. PROCESS ALLOWANCES: a. MAXIMUM BOW AND TWIST ACROSS DIAGONAL CORNERS OF THE BOARD SHALL NOT EXCEED 0.75%. b. HOLE DIMENSIONS APPLY AFTER PLATING. c. ALL HOLES SHALL BE LOCATED WITHIN 0.003" DIAMETER OF TRUE POSITION. d. LAYER TO LAYER REGISTRATION SHALL BE WITHIN 0.003". e. CONDUCTOR WIDTHS AND SPACING SHALL BE WITHIN +/- 0.002". f. REMOVE ALL BURRS AND BREAK SHARP EDGES 0/015" MAX. g. CUT OUTSIDE OF 0.001" BOARD OUTLINE.	REVISIONS			
	REV	DESCRIPTION	DATE	APPROVED

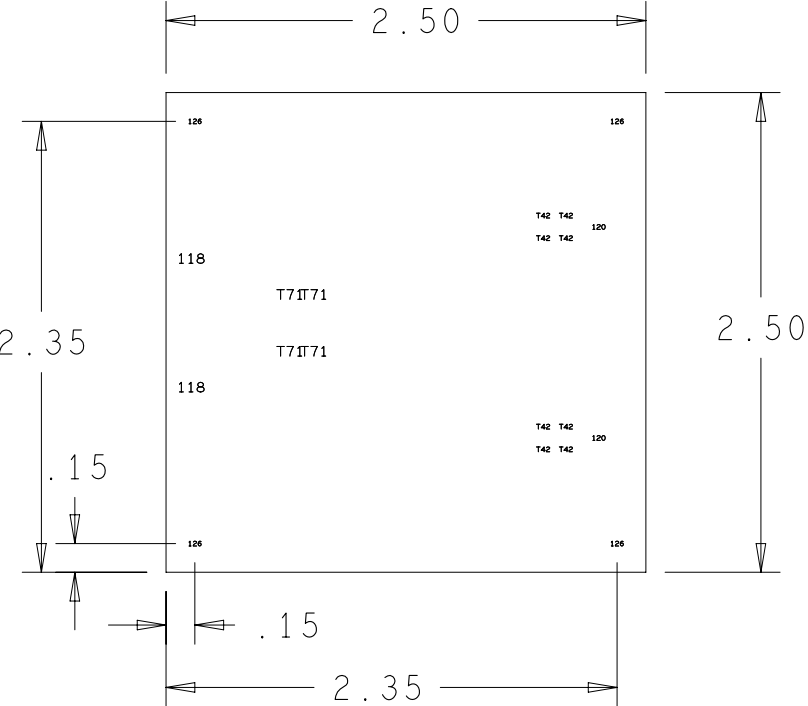

VISIBLE LAYERS

DRILL CHART: TOP to BOTTOM			
ALL UNITS ARE IN MILS			
FIGURE	SIZE	PLATED	QTY
T42	42.0	PLATED	8
T71	71.0	PLATED	4
118	118.0	PLATED	2
120	120.0	PLATED	2
126	126.0	PLATED	4

UNLESS OTHERWISE SPECIFIED DIMENSIONS ARE IN INCHES TOLERANCES ON: 2 PL DECIMALS +/- 0.02" 3 PL DECIMALS +/- 0.005" ANGLES +/- 1 Degree FRACTIONS +	SIGNATURES	DATE	TETHYS BATTERY DISTRIBUTION MUX BOARD			
			MONTEREY BAY AQUARIUM RESEARCH INSTITUTE 7700 SANDHOLDT ROAD MOSS LANDING, CA			
	DESIGNED BY: CHAD KEYC		SIZE B	REVISION 0-0	DWG NO 10020418	
	LAYOUT BY: JOSE ROSAL		SCALE 1 - 1		SHEET	1 - 1