


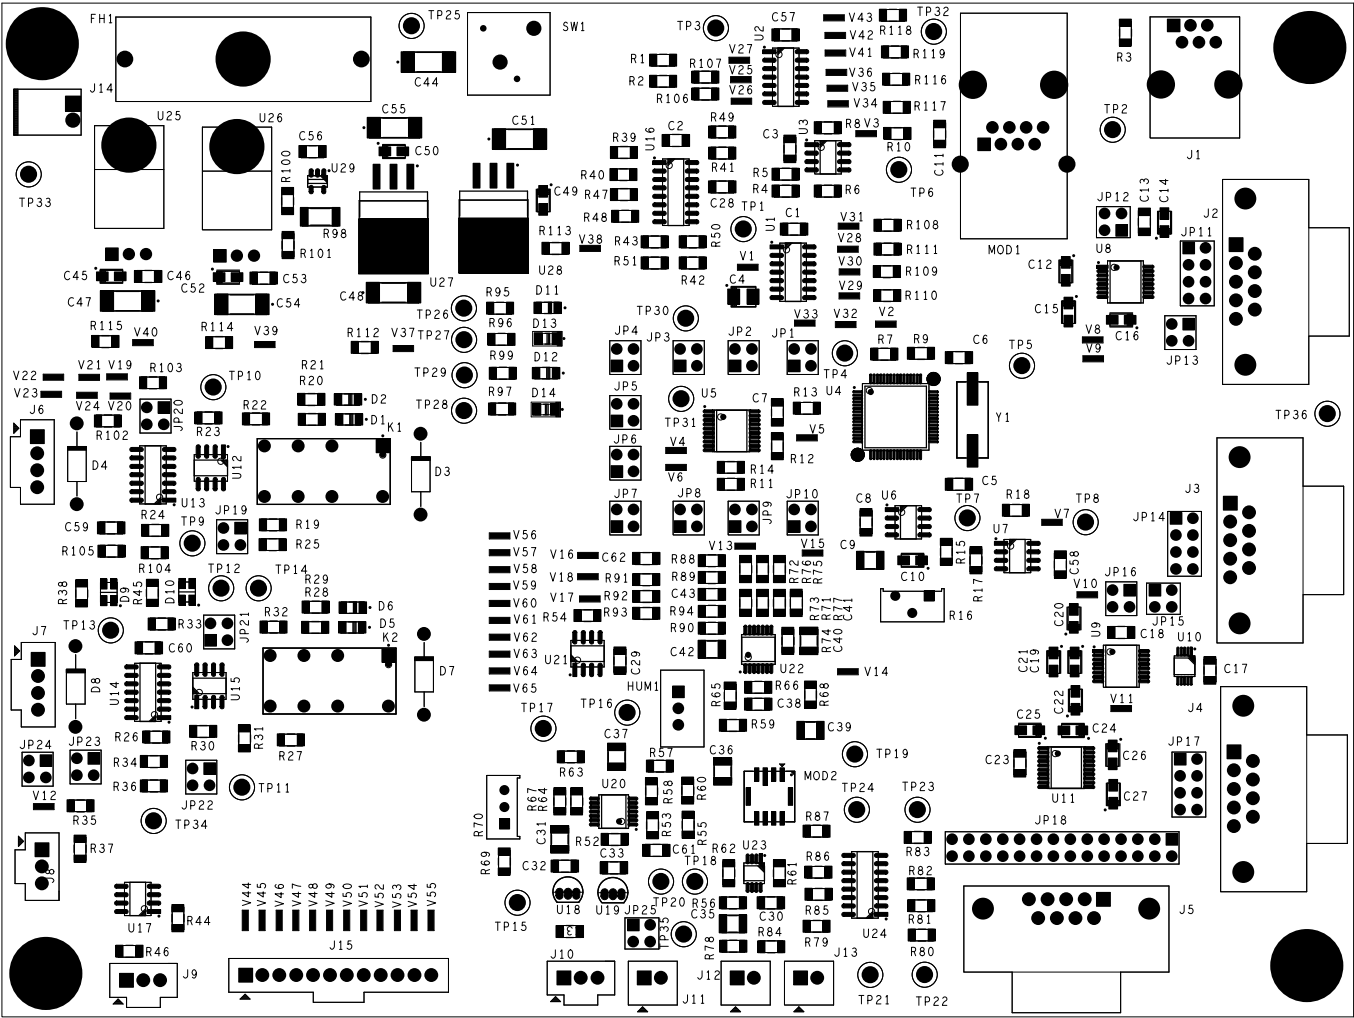

UNLESS OTHERWISE SPECIFIED	SIGNATURES	DATE	DRAWING TITLE MONTEREY RAY AQUART
DIMENSIONS ARE IN INCHES			
TOLERANCES ON:			