


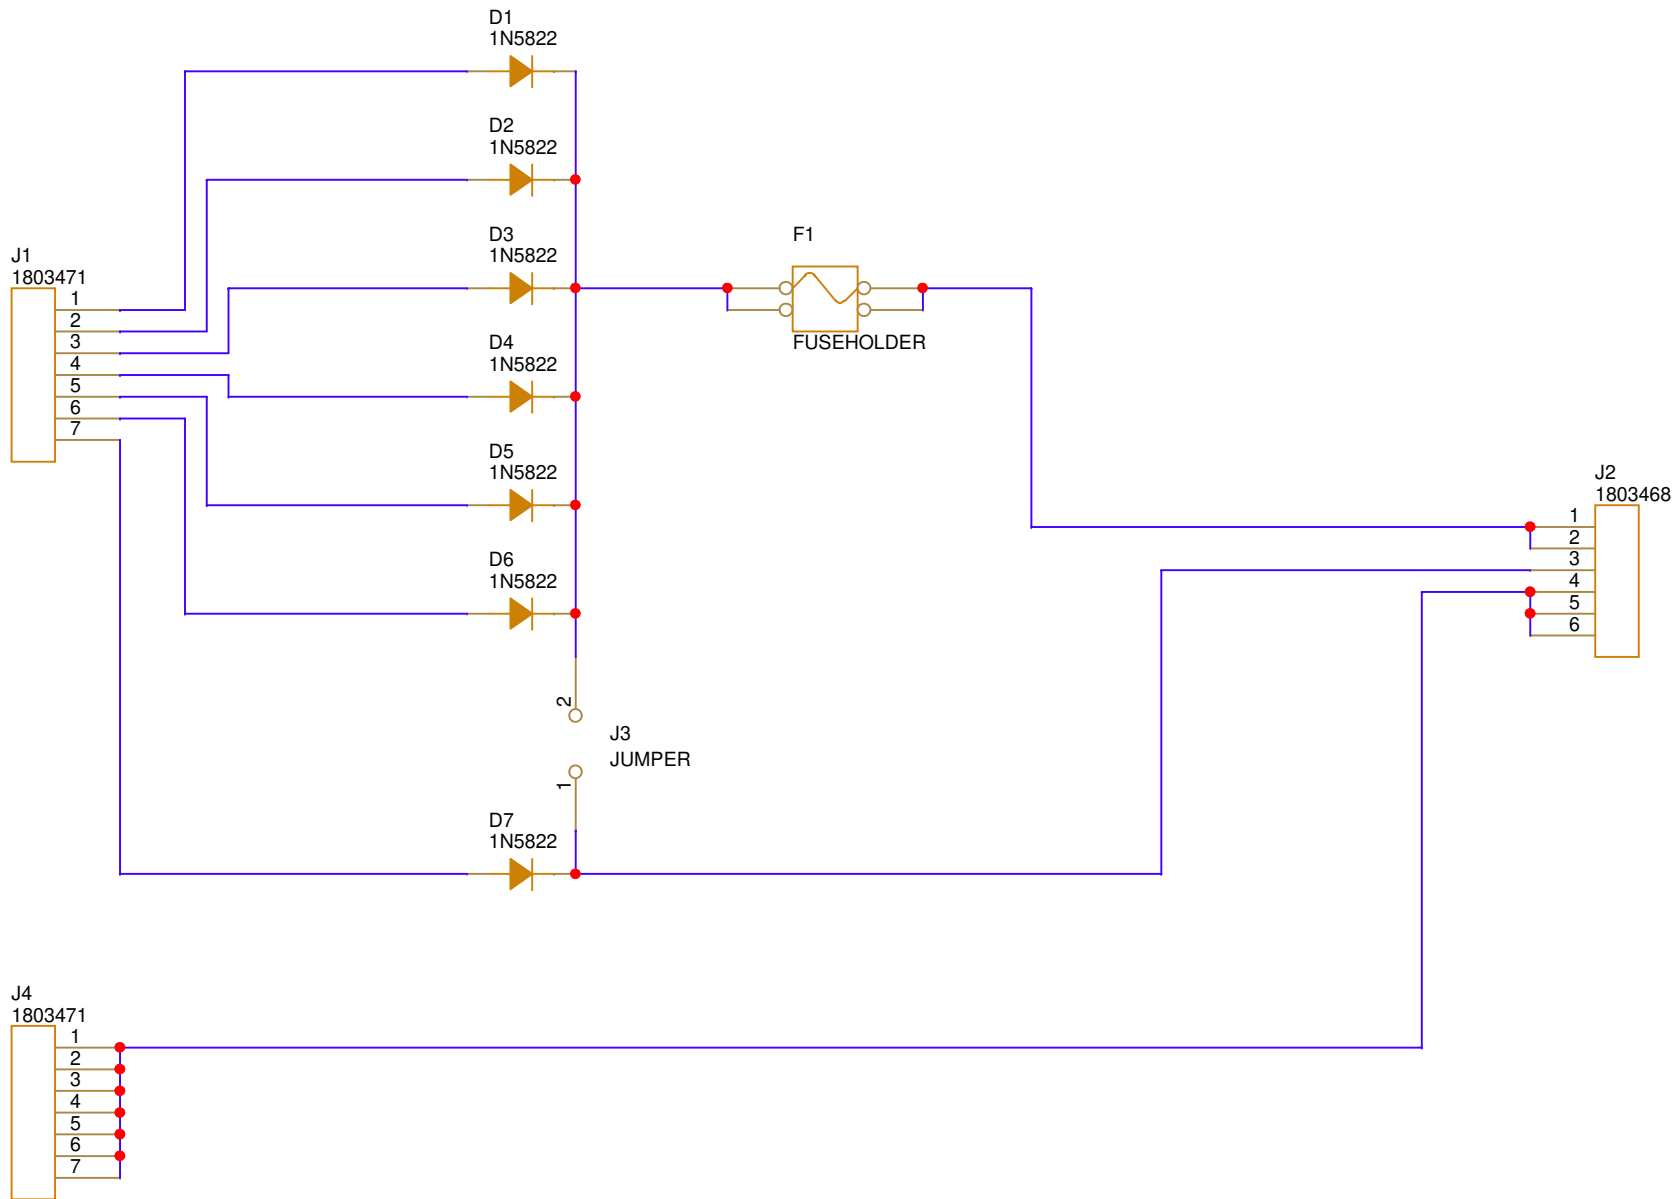

		Monterey Bay Aquarium Research Institute 7700 Sandhold Road, Moss Landing, CA 95039		
		Title CAMERA TRIPOD DIODE BOARD		
Engineer ALANA SHERMAN	Size A	Document Number 10020482	Layout File 10020482_CTDB.BRD	Rev 0
Layout JOSE ROSAL	Date:	Wednesday, October 27, 2010	Sheet	1 of 1