


- CLASS II FABRICATION NOTES: (UNLESS OTHERWISE SPECIFIED)
1. BOARDS SHALL BE 100% NET LIST TESTED FOR OPENS AND SHORTS PER PROVIDED IPC-D-356 NETLIST.
 2. THIS BOARD SHALL BE MANUFACTURED IN ACCORDANCE WITH IPC-6012A CLASS II SPECIFICATIONS AND MEET IPC-600 CLASS II ACCEPTABILITY STANDARDS.
 3. MATERIAL:
 - a. FR4 PER IPC 4101B/24 /26, OR /28.
 - b. SIGNAL LAYERS TO BE 1 OZ. COPPER.
 - c. OVERALL THICKNESS TO BE 0.062" +/- 0.003"
 4. LEGEND:
 - a. WHITE NON-CONDUCTIVE EPOXY INK BOTH SIDES.
 5. SOLDERMASK:
 - a. APPLY LIQUID PHOTO-IMAGABLE (LPI) SOLDER MASK OVER BARE COPPER PER IPC-SM-840 CLASS H, COLOR GREEN BOTH SIDES.
 6. PLATING FINISH:
 - a. HOT AIR SOLDER LEVELING (HASL) SN63A SnPb SOLDER.
 7. PROCESS ALLOWANCES:
 - a. MAXIMUM BOW AND TWIST ACROSS DIAGONAL CORNERS OF THE BOARD SHALL NOT EXCEED 0.75%.
 - b. HOLE DIMENSIONS APPLY AFTER PLATING.
 - c. ALL HOLES SHALL BE LOCATED WITHIN 0.003" DIAMETER OF TRUE POSITION.
 - d. LAYER TO LAYER REGISTRATION SHALL BE WITHIN 0.003".
 - e. CONDUCTOR WIDTHS AND SPACING SHALL BE WITHIN +/- 0.002".
 - f. REMOVE ALL BURRS AND BREAK SHARP EDGES 0/015" MAX.
 - g. CUT OUTSIDE OF 0.001" BOARD OUTLINE.

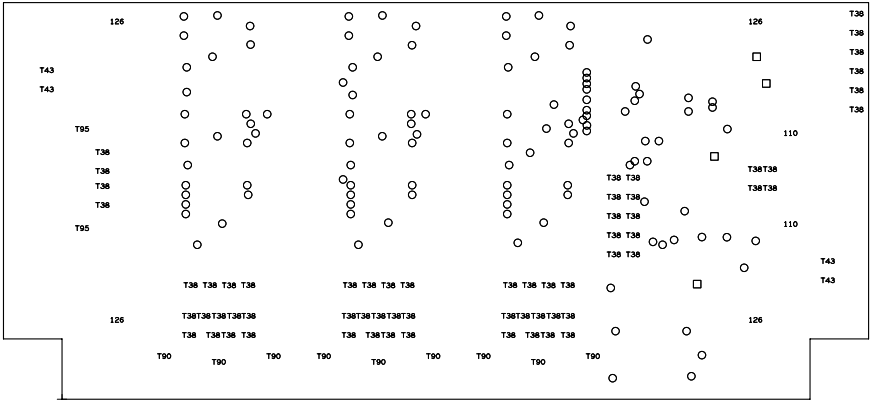

DRILL CHART: TOP to BOTTOM			
ALL UNITS ARE IN MILS			
FIGURE	SIZE	PLATED	QTY
○	10.0	PLATED	116
□	16.0	PLATED	4
⊗	38.0	PLATED	63
	41.3	PLATED	12
⊕	43.0	PLATED	4
110	110.0	PLATED	2
126	126.0	PLATED	4
⊖	90.0	NON-PLATED	9
⊙	95.0	NON-PLATED	2

UNLESS OTHERWISE SPECIFIED	SIGNATURES	DATE	COLD ROOM RDO DATA COLLECTOR			
			MONTEREY BAY AQUARIUM RESEARCH INSTITUTE 7700 SANDHOLDT ROAD MOSS LANDING, CA			
	DESIGNED BY: J.ROSAL/T.MAUGHAN		SIZE B	REVISION A	DWG NO 10020545	
LAYOUT BY: JOSE ROSAL			SCALE 1 - 1		SHEET	1 - 1