




SUPPLIED
-L: LOOSE
-R: REEL

PLATING SPECIFICATION
-L: LIGHT SELECTIVE
-S: SELECTIVE


LEAD STYLE
-2426: 24-26 AWG
-2830: 28-30 AWG

ALL DIMENSIONS ARE REFERENCE
(SEE C-281-XXXX-X FOR CONTROLLING PRINT)


DO NOT
SCALE FROM
THIS PRINT

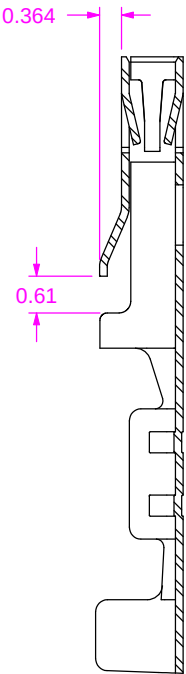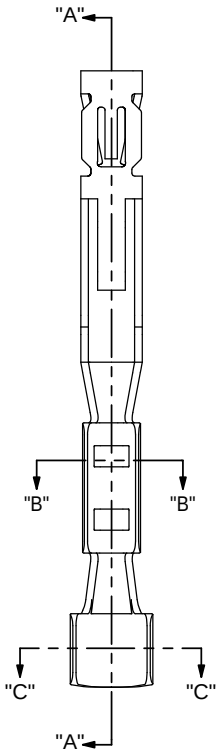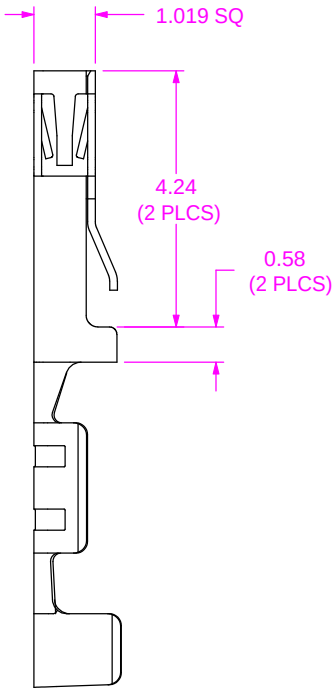

SECTION "A"-"A"

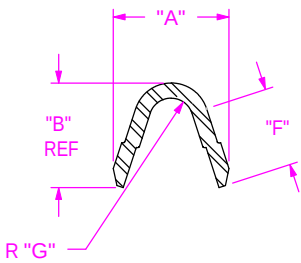

SECTION "B"-"B"
SCALE 16 : 1

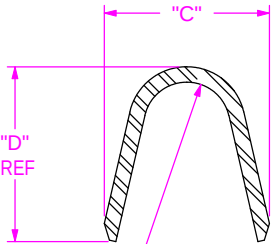

SECTION "C"-"C"
SCALE 16 : 1

TABLE 1							
LEAD STYLE	"A"	"B"	"C"	"D"	"E"	"F"	"G"
-2426	1.36	1.04	2.21	2.06	0.71	0.63	0.28
-2830	1.03	0.87	1.37	1.45	0.36	0.35	0.18

UNLESS OTHERWISE SPECIFIED,
DIMENSIONS ARE IN MILLIMETERS.
TOLERANCES ARE:
DECIMALS ANGLES
X.X: ±0.3 2°
X.XX: ±0.05
X.XXX: ±0.025

PROPRIETARY NOTE
THIS DOCUMENT CONTAINS INFORMATION
CONFIDENTIAL AND PROPRIETARY TO
SAMTEC, INC. AND SHALL NOT BE REPRODUCED
OR TRANSFERRED TO OTHER DOCUMENTS OR
DISCLOSED TO OTHERS OR USED FOR ANY
PURPOSE OTHER THAN THAT WHICH IT WAS
OBTAINED WITHOUT THE EXPRESSED WRITTEN
CONSENT OF SAMTEC, INC.

MATERIAL: DO NOT SCALE DRAWING
BeCu C172, BRUSH ALLOY 190, TEMPER HM
THICKNESS: 0.127+/-0.008

SHEET SCALE 8:1





520 PARK EAST BLVD, NEW ALBANY, IN 47150
PHONE 812-944-6733 FAX: 812-948-5047
e-Mail info@SAMTEC.com code 55322

DESCRIPTION:
2mm C.L. DISCRETE WIRE CONTACT


DWG. NO.
CC81X-XXXX-01-X

BY: J. BORGELT 3/16/09 SHEET 1 OF 2

CARRIER SPECIFICATIONS

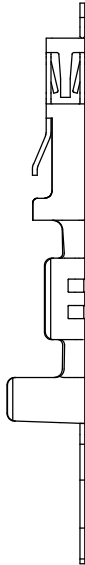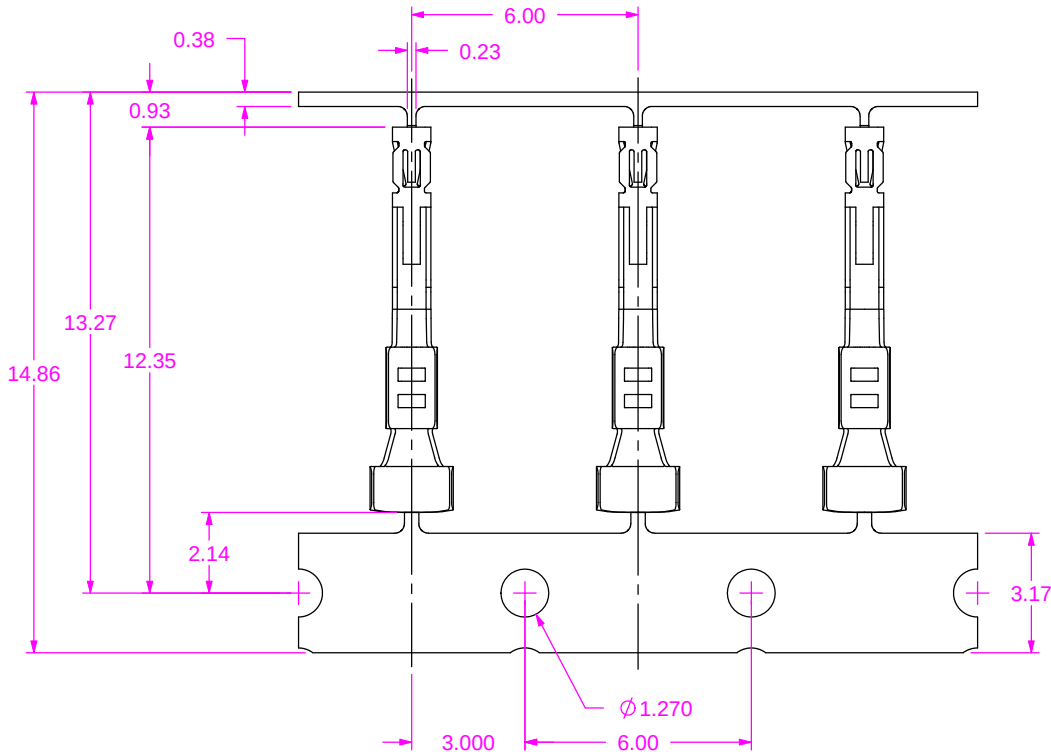

REEL SPECIFICATIONS

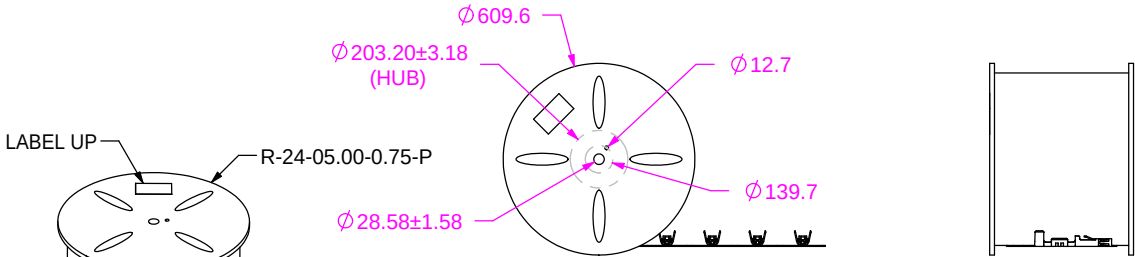

UNWINDING DIRECTION

- NOTES:
1. PLATED C-281 PARTS ARE TO BE UNWOUND, THEN REWOUND AND COUNTED, 17,000 ± 15 PCS, POSITIONED AS SHOWN ON SAMTEC REEL WITH VIEWPORTS, LABELED CC81 WITH APPROPRIATE PLATING CALL OUT AND LABEL PLACED AS SHOWN.
 2. MAXIMUM No OF SPLICES PER REEL: 2. SPLICES ARE NOT TO BE CONNECTED. NUMBER OF SPLICES TO BE MARKED ON EACH REEL.
 3. REELED PARTS TO BE INTERLEAVED WITH PAPER BETWEEN EACH LAYER OF PARTS. ONE SPLICE IN INTERLEAF ALLOWED PER REEL. SECURELY CONNECT INTERLEAF SPLICE.
 4. OUTER WRAP SHALL RECEIVE RB-24-0.75-P PROTECTITVE REEL BAND.
 5. MAXIMUM ALLOWABLE BURR HEIGHT: .0025

PROPRIETARY NOTE
THIS DOCUMENT CONTAINS INFORMATION
CONFIDENTIAL AND PROPRIETARY TO
SAMTEC, INC. AND SHALL NOT BE REPRODUCED
OR TRANSFERRED TO OTHER DOCUMENTS OR
DISCLOSED TO OTHERS OR USED FOR ANY
PURPOSE OTHER THAN THAT WHICH IT WAS
OBTAINED WITHOUT THE EXPRESSED WRITTEN
CONSENT OF SAMTEC, INC.

DO NOT SCALE DRAWING

SHEET SCALE: 8:1



520 PARK EAST BLVD, NEW ALBANY, IN 47150
PHONE 812-944-6733 FAX: 812-948-5047
e-Mail info@SAMTEC.com code 55322

DESCRIPTION:	2mm C.L. DISCRETE WIRE CONTACT	
DWG. NO.	CC81X-XXXX-01-X	
BY: J. BORGELT	3/16/09	SHEET 2 OF 2