


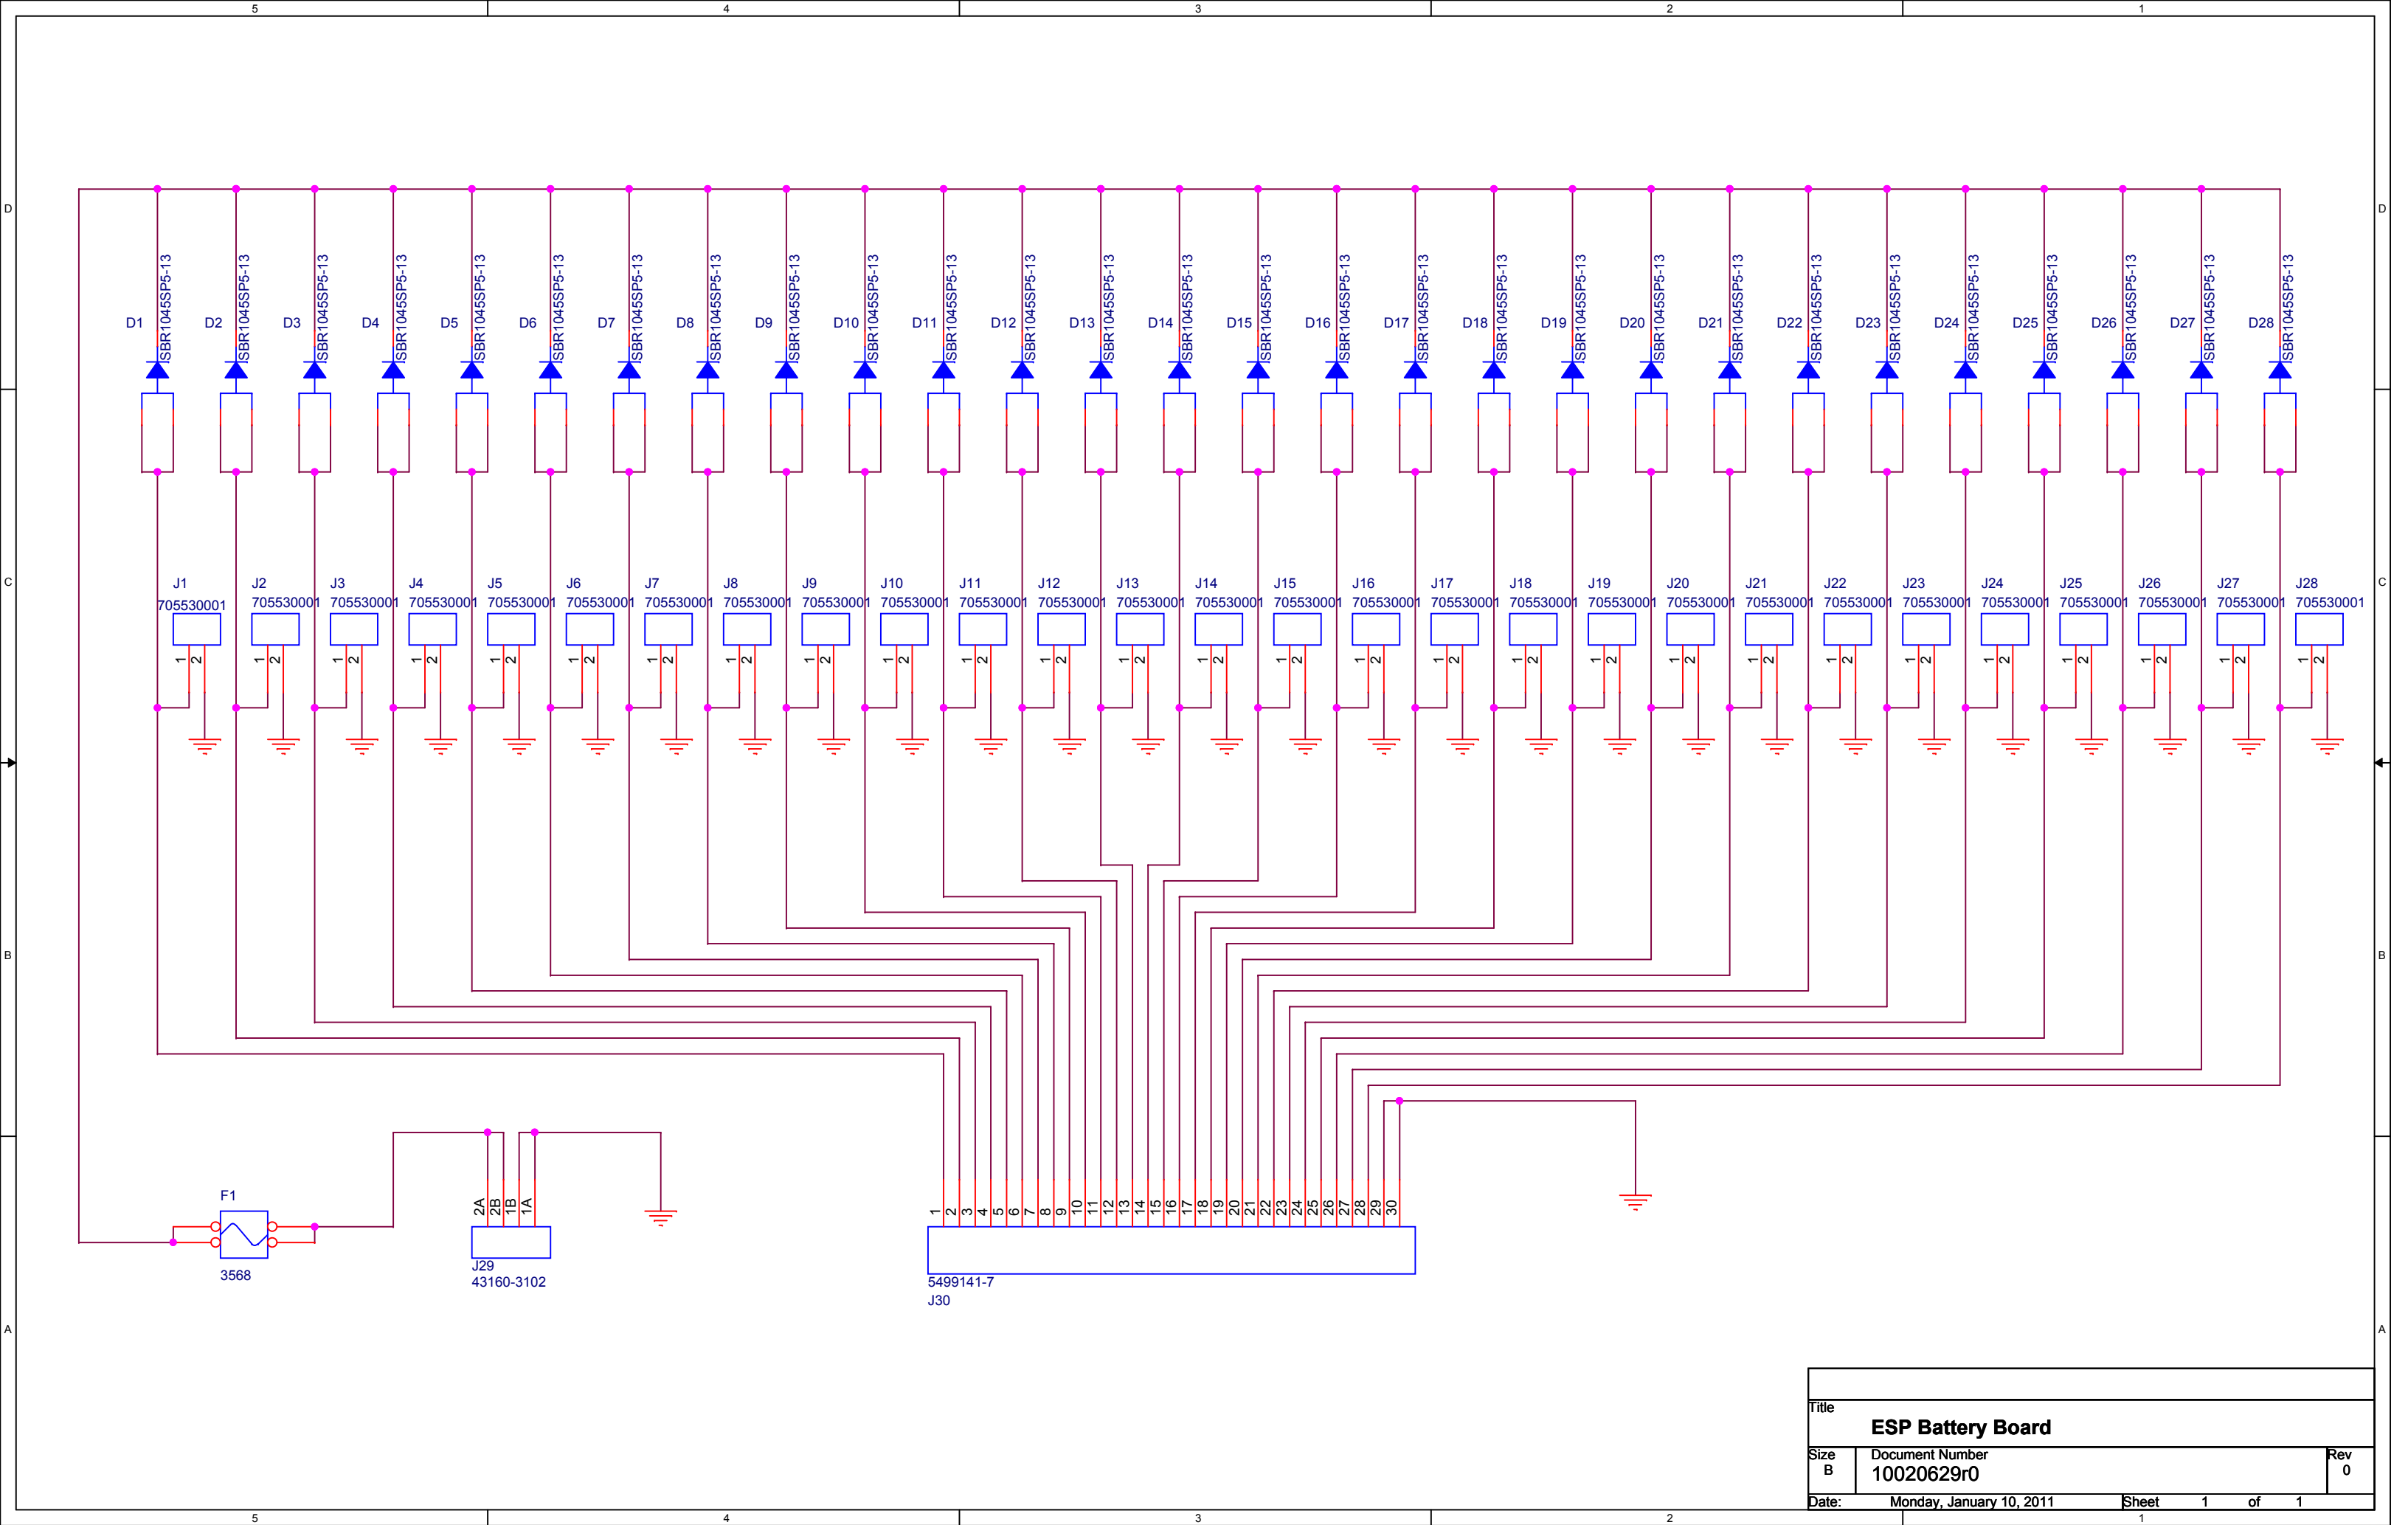

Title		
ESP Battery Board		
Size B	Document Number 10020629r0	Rev 0
Date:	Monday, January 10, 2011	Sheet 1 of 1