


REVISIONS			
REV	DESCRIPTION	DATE	APPROVED

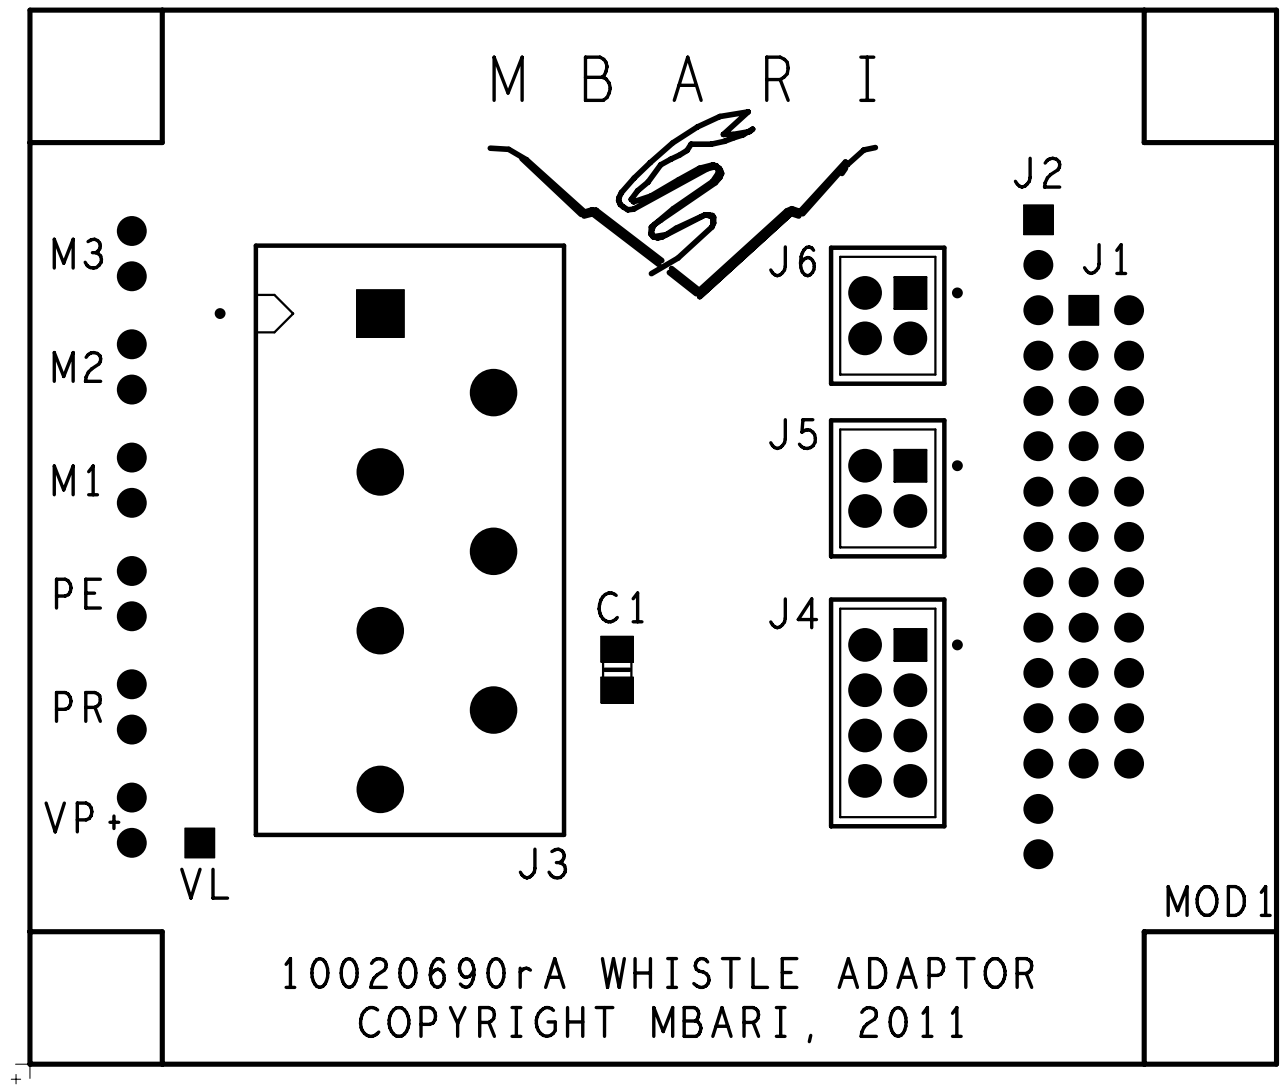

WHISTLE CONTROLLER ADAPTOR			
MONTEREY BAY AQUARIUM RESEARCH INSTITUTE 7700 SANDHOLDT ROAD MOSS LANDING, CA			
SIZE B	REVISION A	DWG NO 10020690	
SCALE 1 - 1			SHEET 1 - 1