

CLASS II FABRICATION NOTES: (UNLESS OTHERWISE SPECIFIED)

1. BOARDS SHALL BE 100% NET LIST TESTED FOR OPENS AND SHORTS PER PROVIDED IPC-D-356 NETLIST.
2. THIS BOARD SHALL BE MANUFACTURED IN ACCORDANCE WITH IPC-6012A CLASS II SPECIFICATIONS AND MEET IPC-600 CLASS II ACCEPTABILITY STANDARDS.
3. MATERIAL:

a. FR4 PER IPC 4101B/24 /26 / OR /28

b. SIGNAL LAYERS TO BE 2 OZ. COPPER:

~~c. PLANE LAYERS TO BE 1 OZ. COPPER.~~

d. OVERALL THICKNESS TO BE 0.062" +/- 10%
4. LEGEND:

a. WHITE NON-CONDUCTIVE EPOXY INK BOTH SIDES.
5. SOLDERMASK:

a. APPLY LIQUID PHOTO-IMAGABLE (LPI) SOLDER MASK OVER BARE COPPER PER IPC-SM-840 CLASS H, COLOR GREEN, BOTH SIDES.
6. PLATING FINISH:

a. HOT AIR SOLDER LEVELING (HASL) SN63A SnPb SOLDER.

~~b. IMMERSION SILVER IAG.~~
7. PROCESS ALLOWANCES:

a. MAXIMUM BOW AND TWIST ACROSS DIAGONAL CORNERS OF THE BOARD SHALL NOT EXCEED 0.75%

b. HOLE DIMENSIONS APPLY AFTER PLATING.

c. ALL HOLES SHALL BE LOCATED WITHIN 0.003" DIAMETER OF TRUE POSITION


d. LAYER TO LAYER REGISTRATION SHALL BE WITHIN 0.003"

e. CONDUCTOR WIDTHS AND SPACING SHALL BE WITHIN +/- 0.002".

f. REMOVE ALL BURRS AND BREAK SHARP EDGES 0/015" MAX.

g. CUT OUTSIDE OF 0.001" BOARD OUTLINE.

REVISIONS			
REV	DESCRIPTION	DATE	APPROVED

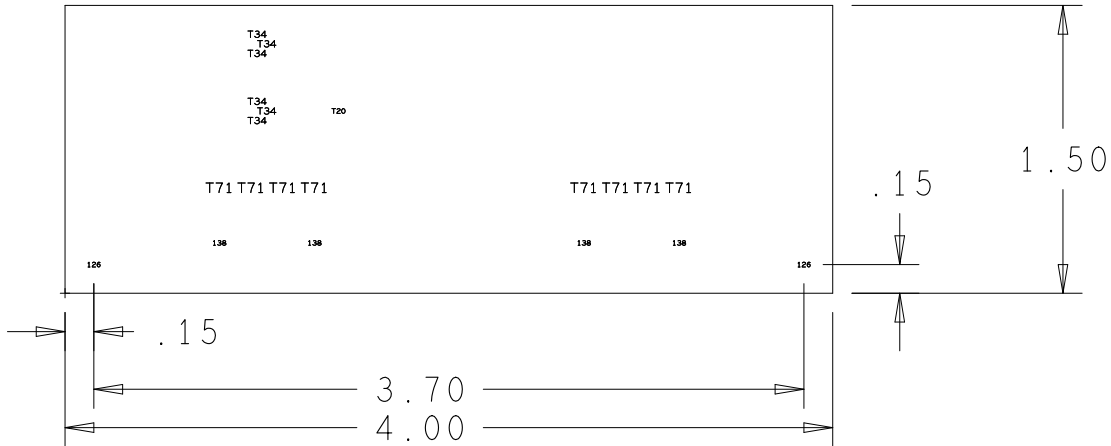

DRILL CHART: TOP to BOTTOM			
ALL UNITS ARE IN MILS			
FIGURE	SIZE	PLATED	QTY
T20	20.0	PLATED	1
T34	34.0	PLATED	6
T71	71.0	PLATED	8
126	126.0	PLATED	2
138	138.0	PLATED	4

UNLESS OTHERWISE SPECIFIED	SIGNATURES	DATE	ESP THERMAL DRIVE SLOW START				
			MONTEREY BAY AQUARIUM RESEARCH INSTITUTE 7700 SANDHOLDT ROAD MOSS LANDING, CA				
	DIMENSIONS ARE IN INCHES TOLERANCES ON: 2 PL DECIMALS +/- 0.02" 3 PL DECIMALS +/- 0.005" ANGLES +/- 1 Degree FRACTIONS +	DESIGNED BY: SCOTT JENSEN		SIZE B	REVISION A	DWG NO 10020876	
		LAYOUT BY: JOSE ROSAL		SCALE 1 - 1		SHEET 1 - 1	