



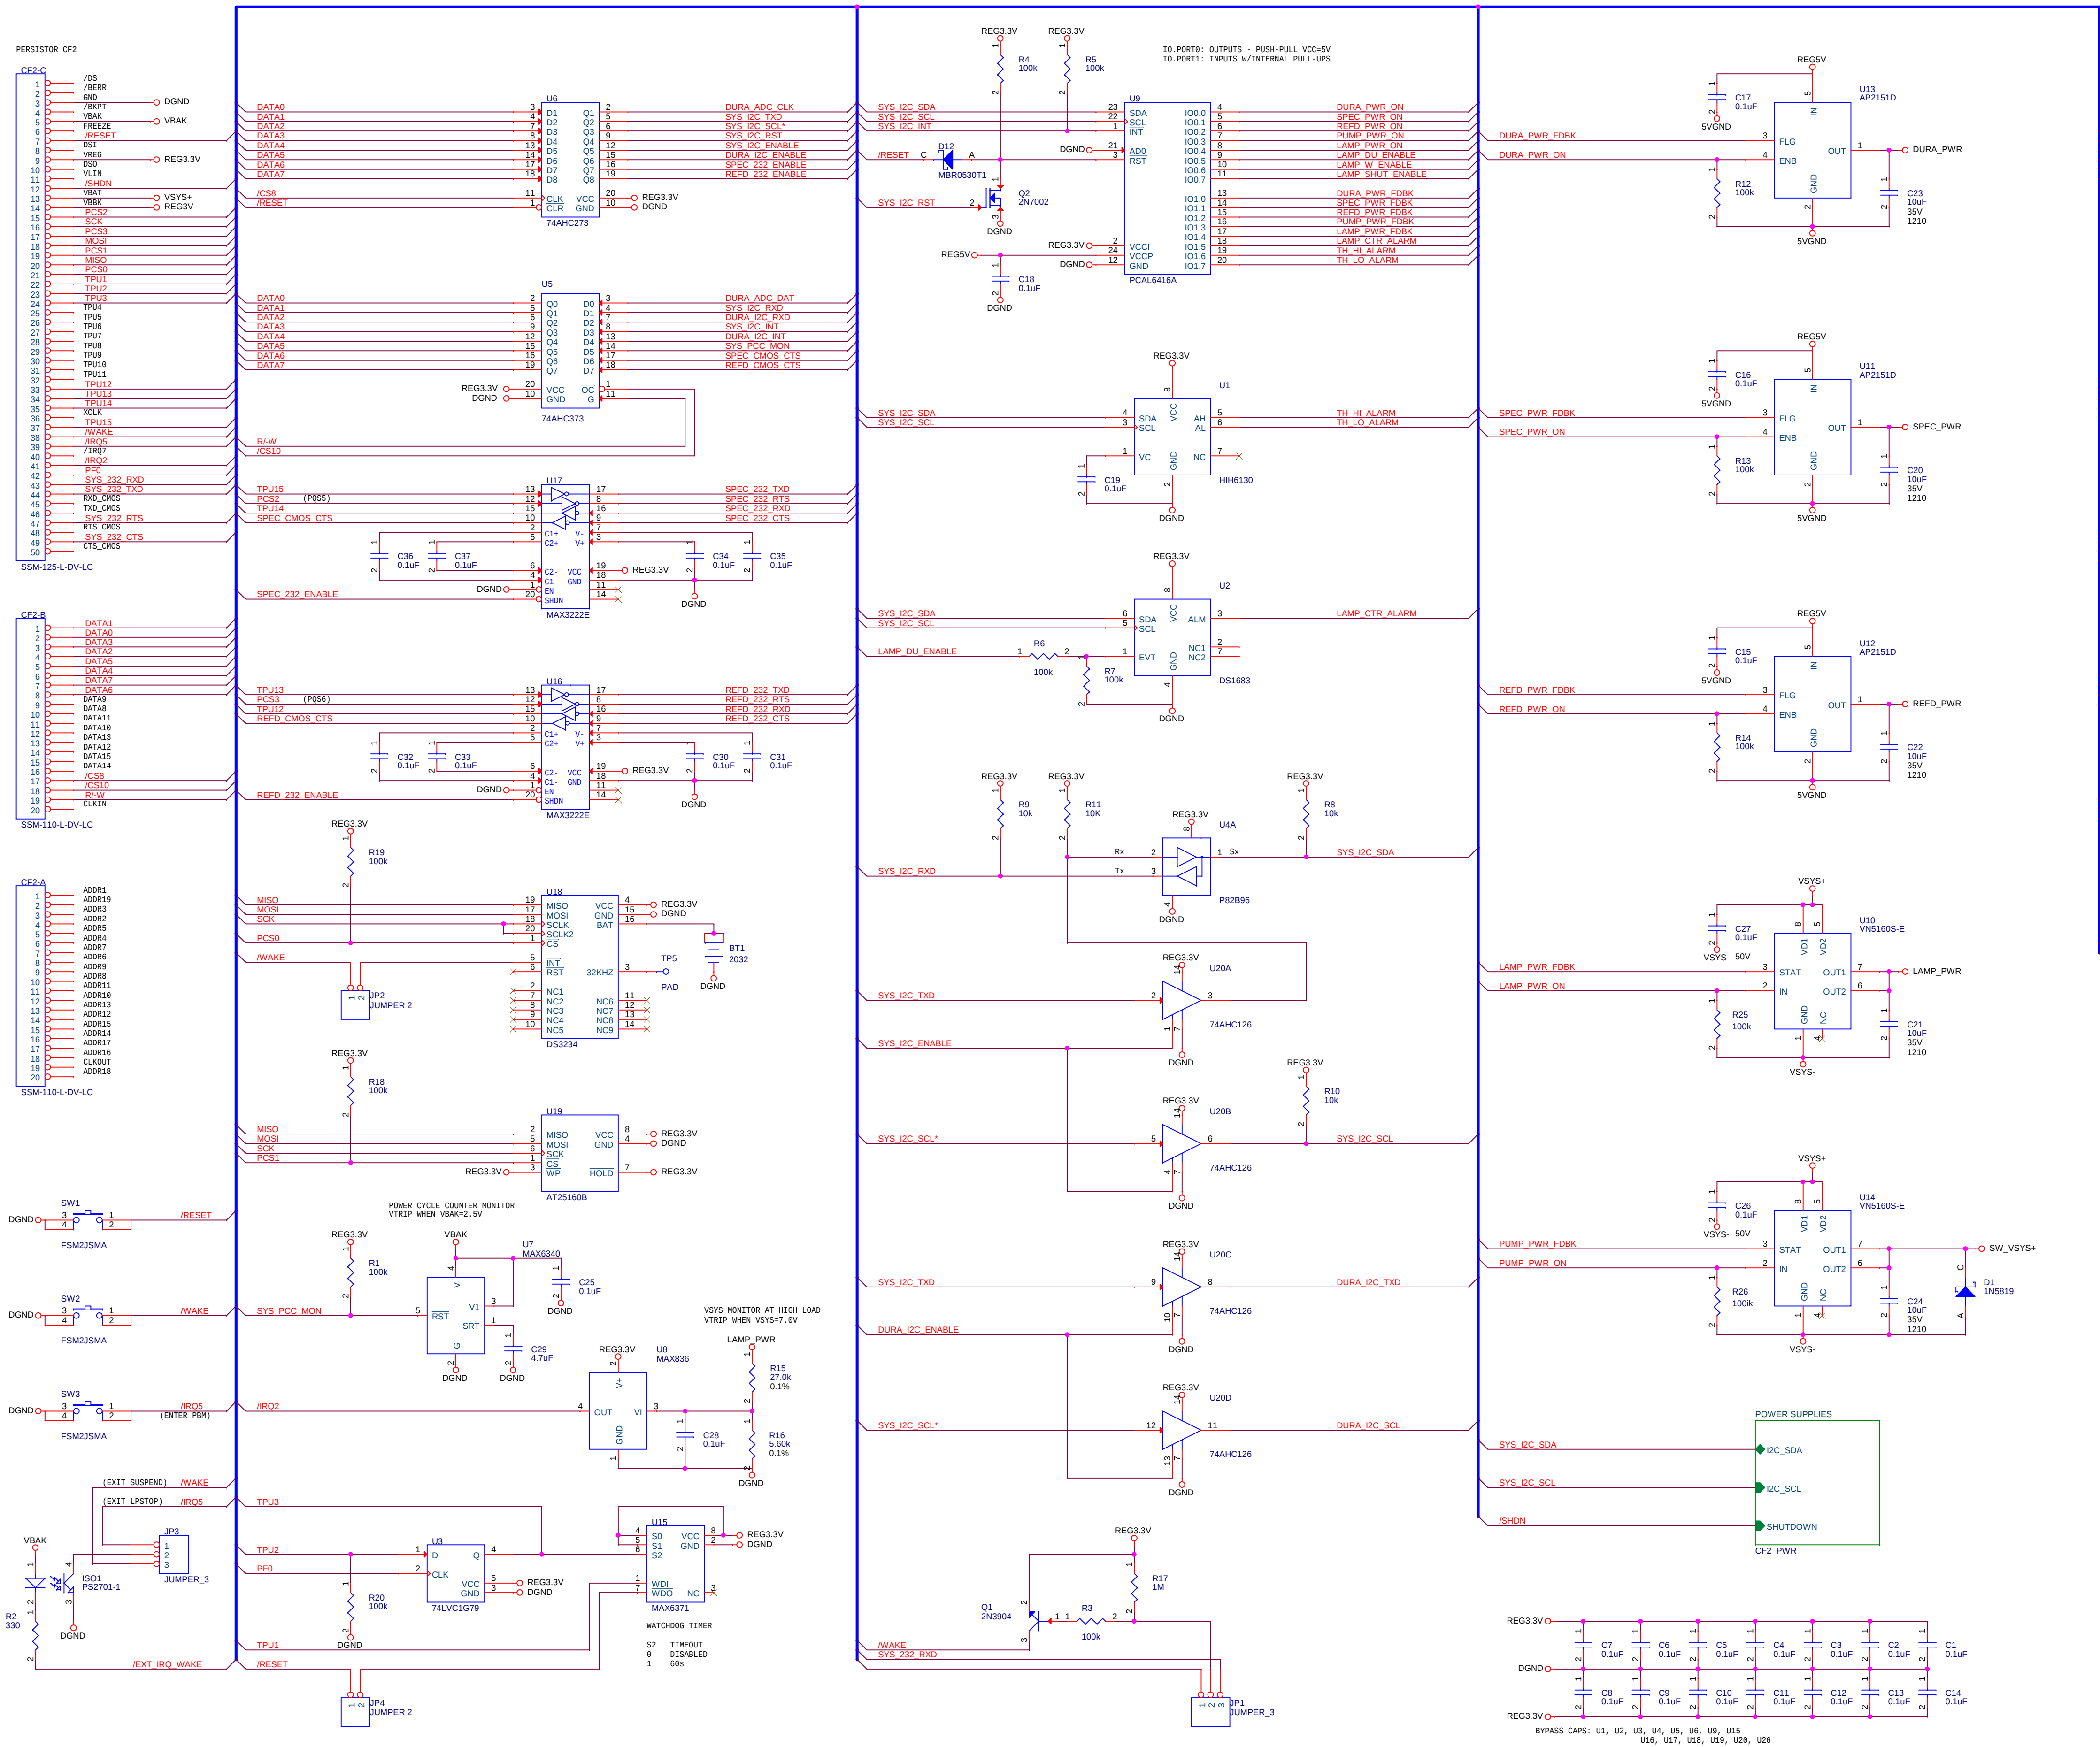

NOTES:

SYSTEM CONTROLLER I2C ADDRESSES:
PCAL6414A_MR_ADDR=0x40
HIH6130_MR_ADDR=0x4E
LM219_MR_ADDR=0x09
RS1683_MR_ADDR=0x06
DURAFET ISS-A100 I2C ADDRESSES:
TC6424A_MR_ADDR=0x44
DS2482_MR_ADDR=0x30
EXTERNAL CONTROL I2C ADDRESSES:
PCA9536_MR_ADDR=0x62
PCA9537_MR_ADDR=0x63
KCP3425_MR_ADDR=0x68

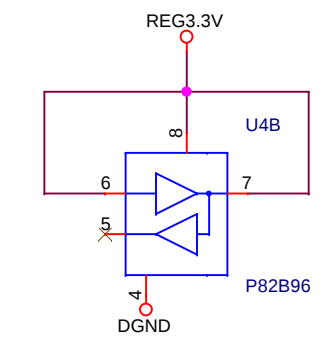

MONTEREY BAY AQUARIUM RESEARCH CENTER
7700 SANDHOLDT ROAD
MOSS LANDING, CA 95039
(831)775-1700

Title: ISUS/DURAFET CF2 BASED CONTROLLER		
Size D	Document Number 10021035	Rev B
Date: Friday, January 30, 2015	Sheet 1	of 2

