




To Aft Bulkhead Connector

To Aft Dropweight / Boost Charge Connector

To Battery Half-Pack

To Battery Half-Pack

- 1: MAIN BATT. POS
- 2: MAIN BATT. POS
- 3: GND
- 4: GND
- 5: GND
- 6: GND
- 7: BACKUP BATT. POS
- 8: BACKUP BATT. POS

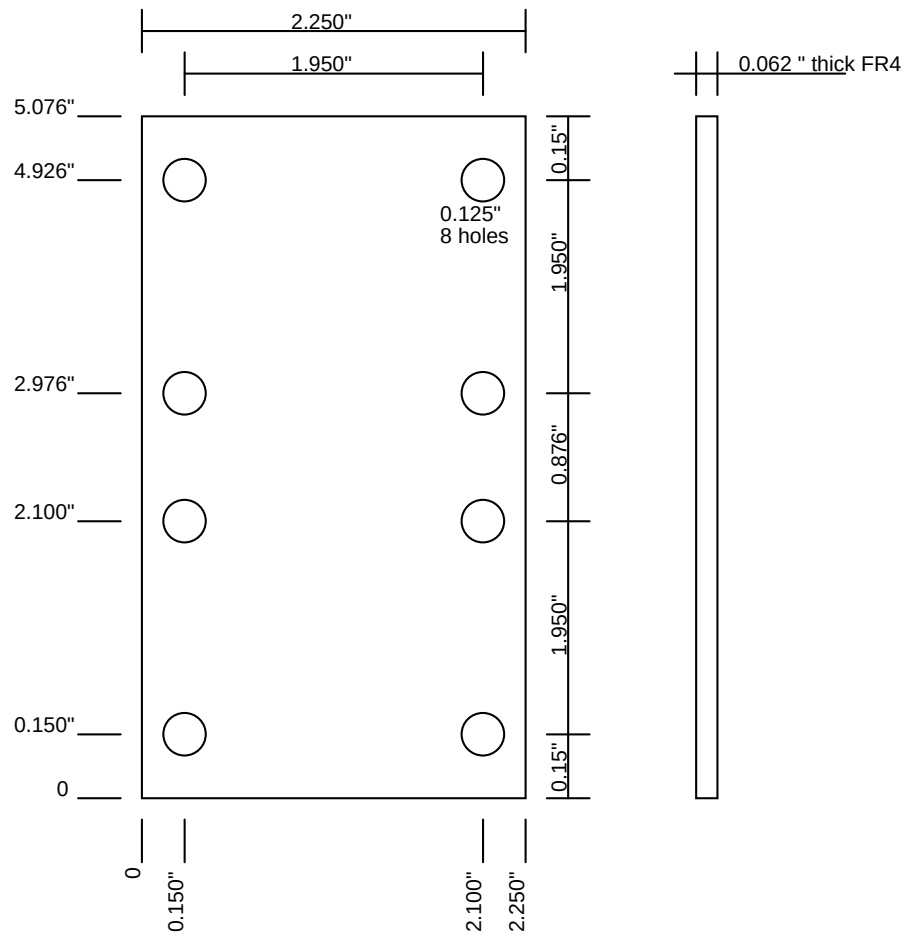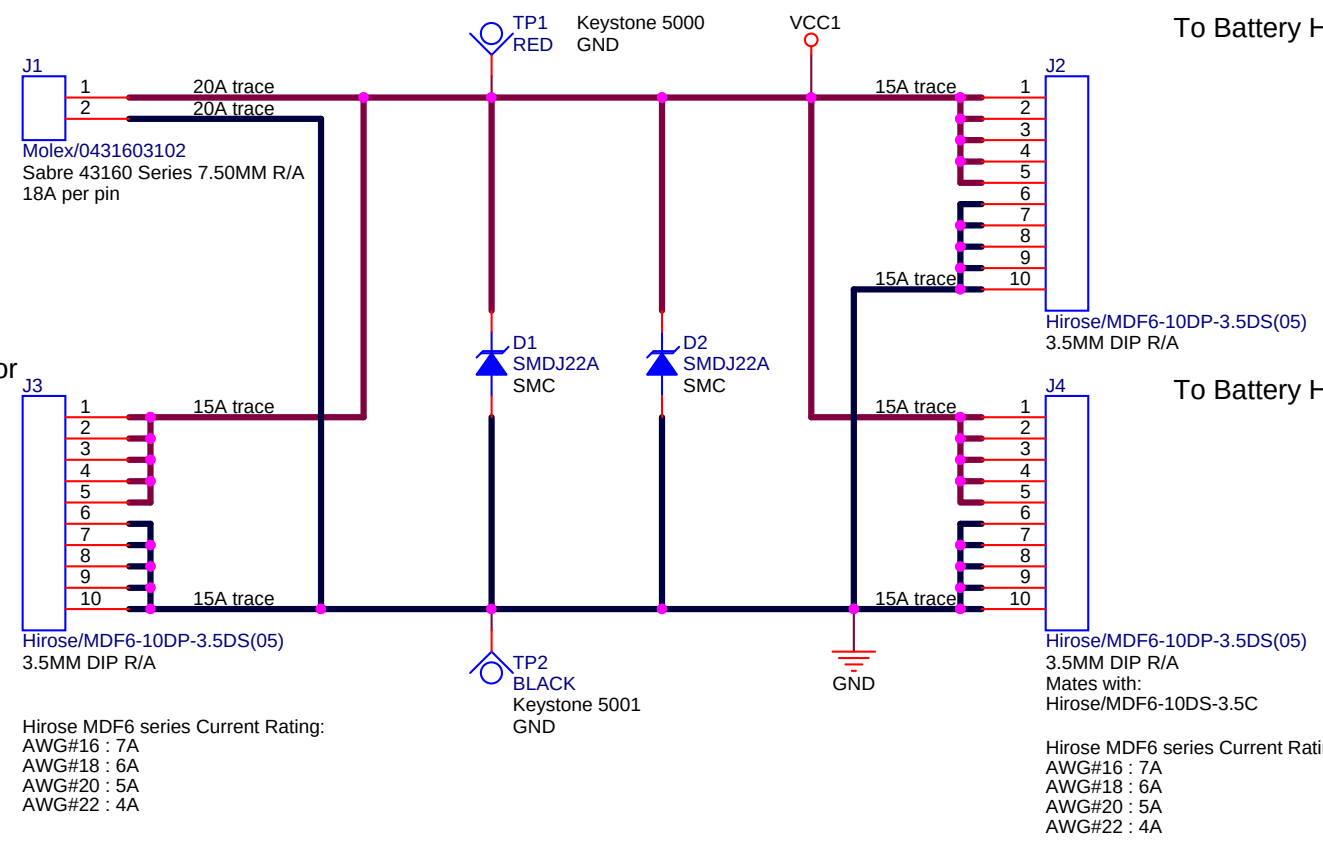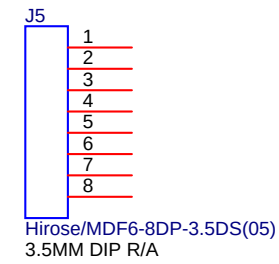

DRAFT

RevA(xx/xx/xxxx): Initial Release

		Monterey Bay Aquarium Research Institute 7700 Sandholdt Rd, Moss landing CA 95076	
Engineer Klimov		Page Title LRAUV Power Interface Board	
831-775-1914		Project: 901400	
Size B	Doc. or Part Number <Doc>	File Name (auto) 10021057-PIB1	Rev A
Page Modify Date (auto): Design Modify Date (auto): Full path (auto):		Wednesday, July 23, 2014 Wednesday, July 23, 2014 X:\900739\LRAUV\PROJECT.DRAWINGS\PROJECT.EE.DWGS\BATTERYPACK2013\10021057-PIB1\10021057-PIB1.DSN	Sheet: 1 of 1