
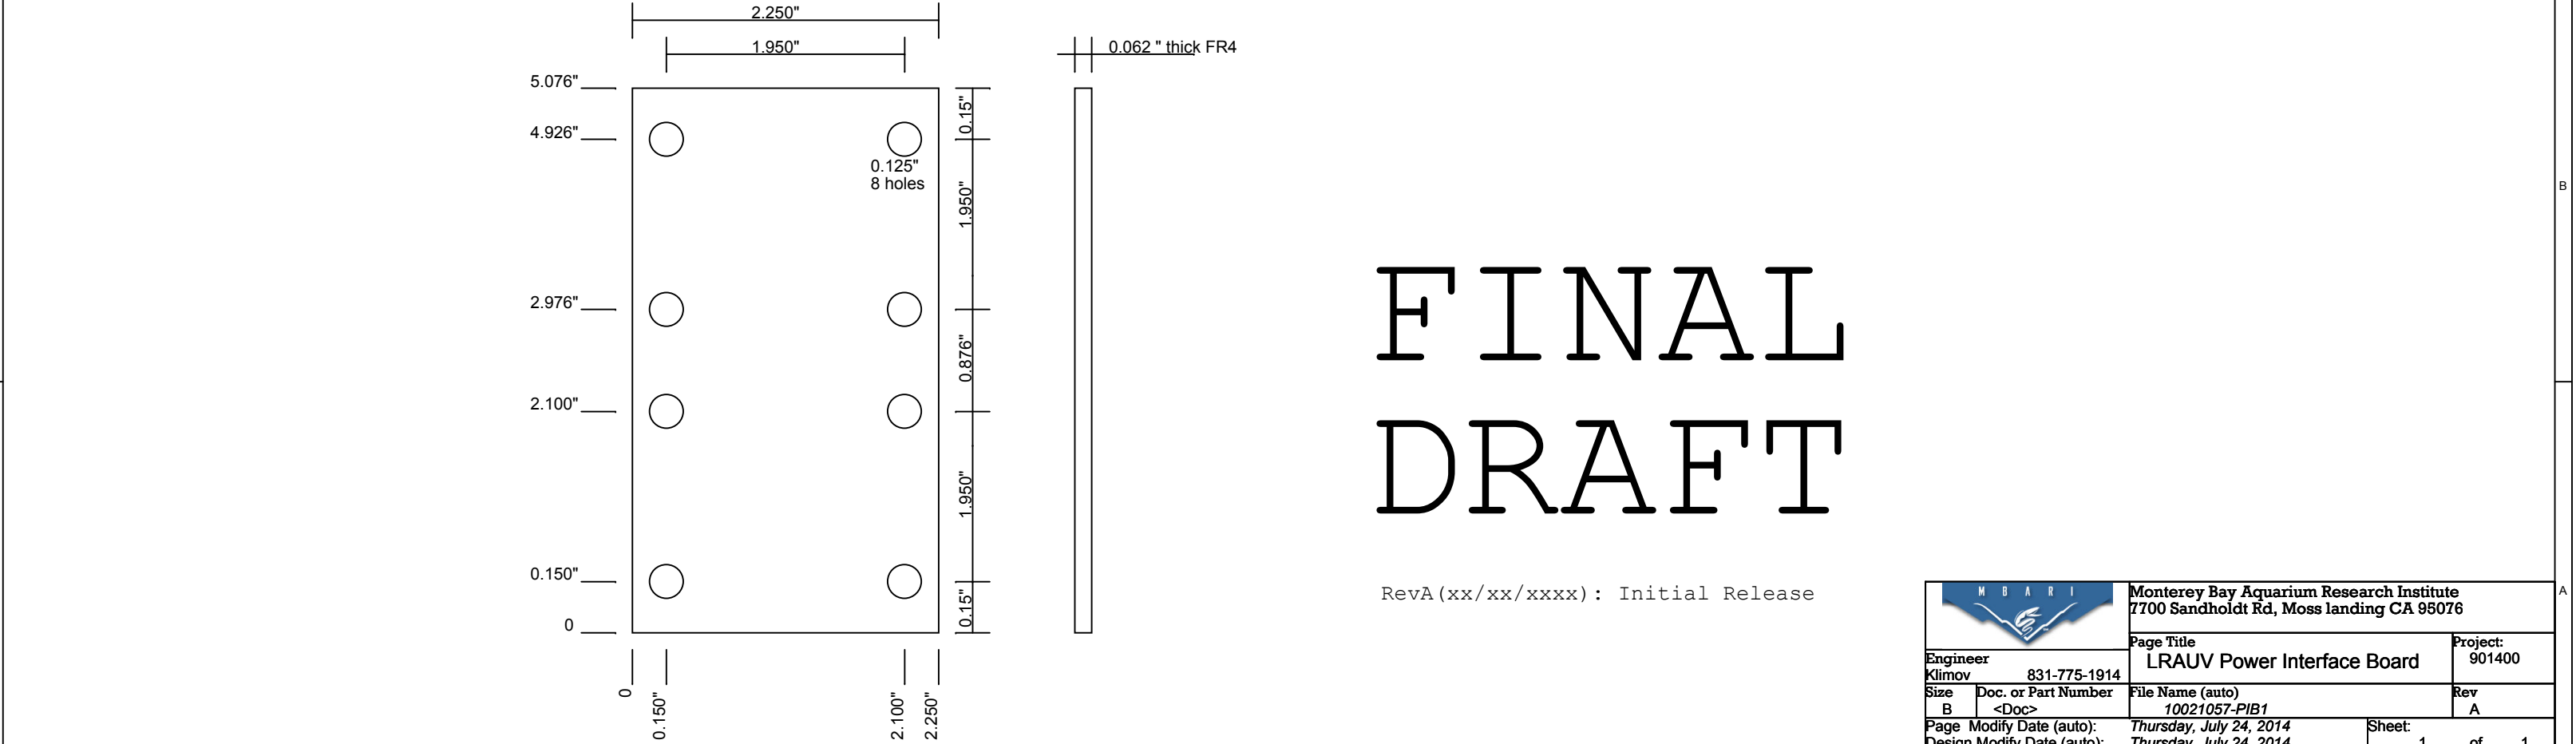


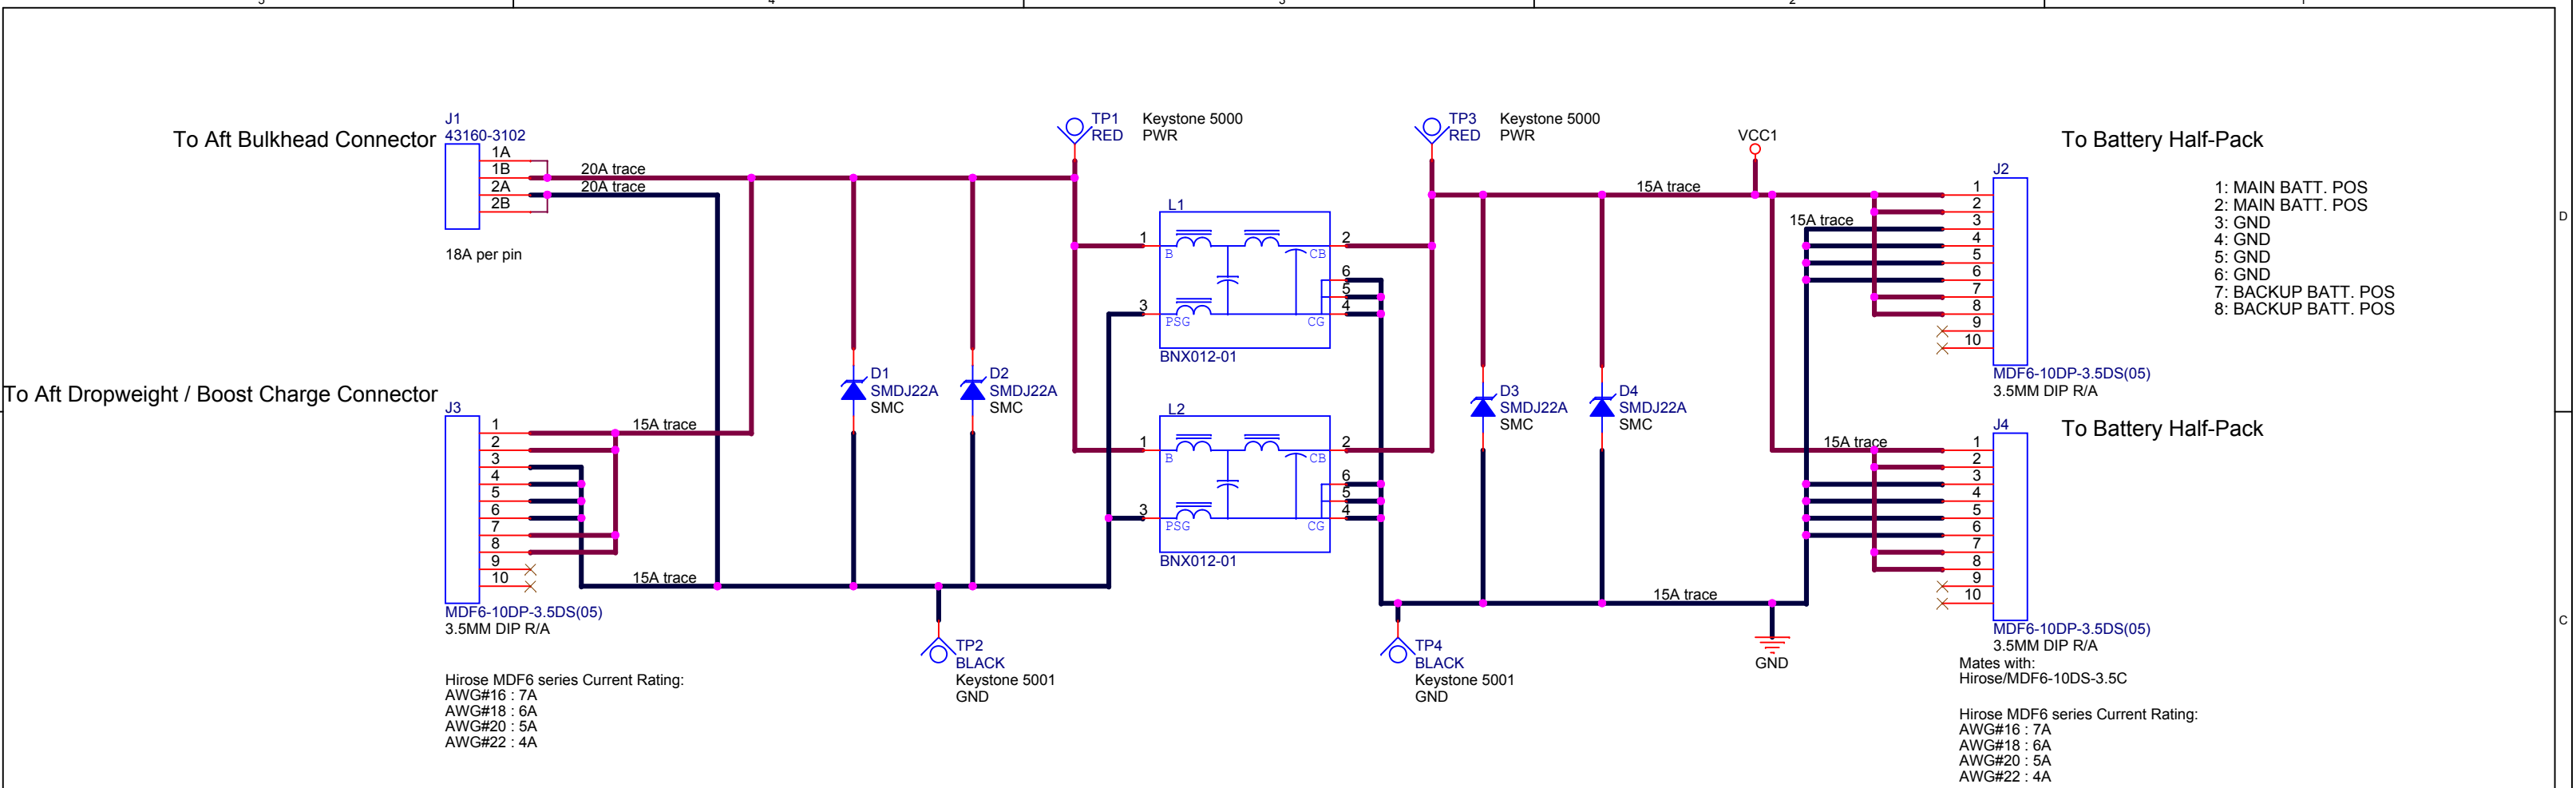

		Monterey Bay Aquarium Research Institute 7700 Sandholdt Rd, Moss landing CA 95076	
Engineer Klimov		Page Title LRAUV Power Interface Board	Project: 901400
831-775-1914			
Size B	Doc. or Part Number <Doc>	File Name (auto) 10021057-PIB1	Rev A
Page Modify Date (auto): Thursday, July 24, 2014		Sheet: 1 of 1	
Design Modify Date (auto): Thursday, July 24, 2014			
Full path (auto): PACE\10021057-PIB1\10021057-PIB1.DSN			