


MT-T34

NOTES:

USART0 CFG: COMM PORT BAUD RATE = 57600
USART1 CFG: SPI MASTER XCLK1 RATE = 1.5M

10uF CAPS = GRM32ER7YA106KA12#
0.1uF CAPS = 08053C104KAT2A

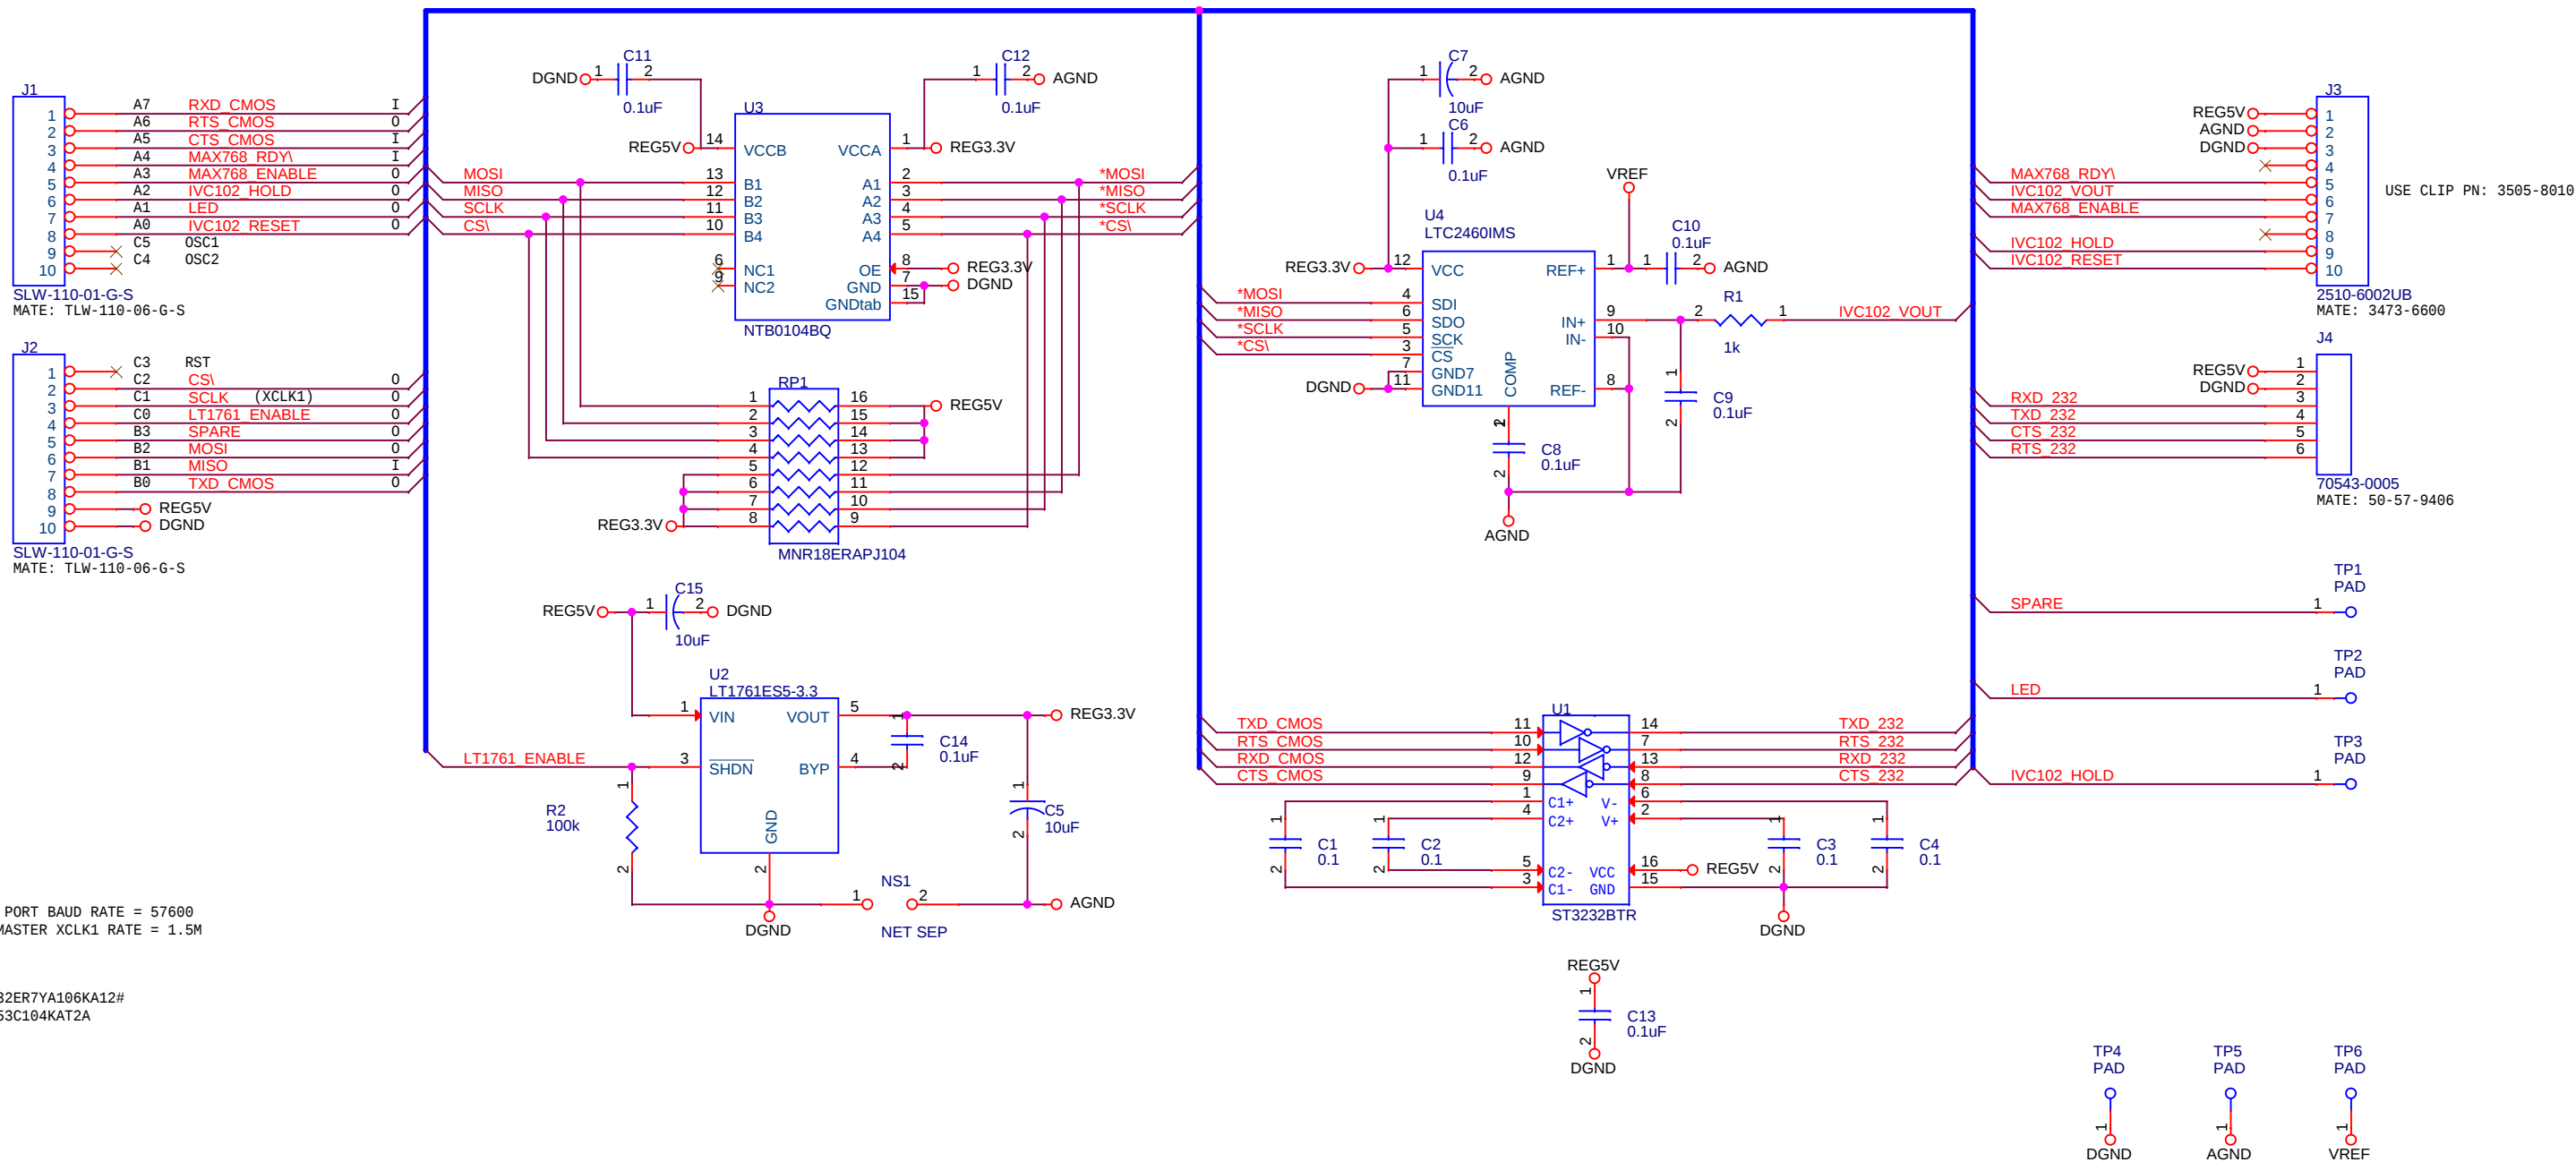

MONTEREY BAY AQUARIUM RESEARCH INSTITUTE

7700 SANDHOLDT ROAD
MOSS LANDING, CA 95039
(831)775-1700
LUKE COLETTI - COLETTI@MBARI.ORG

Title
APF REFERENCE UV PHOTODIODE DAQ

Size	Document Number	Rev
B	10021088	A

Date: Monday, June 09, 2014 Sheet 1 of 1