


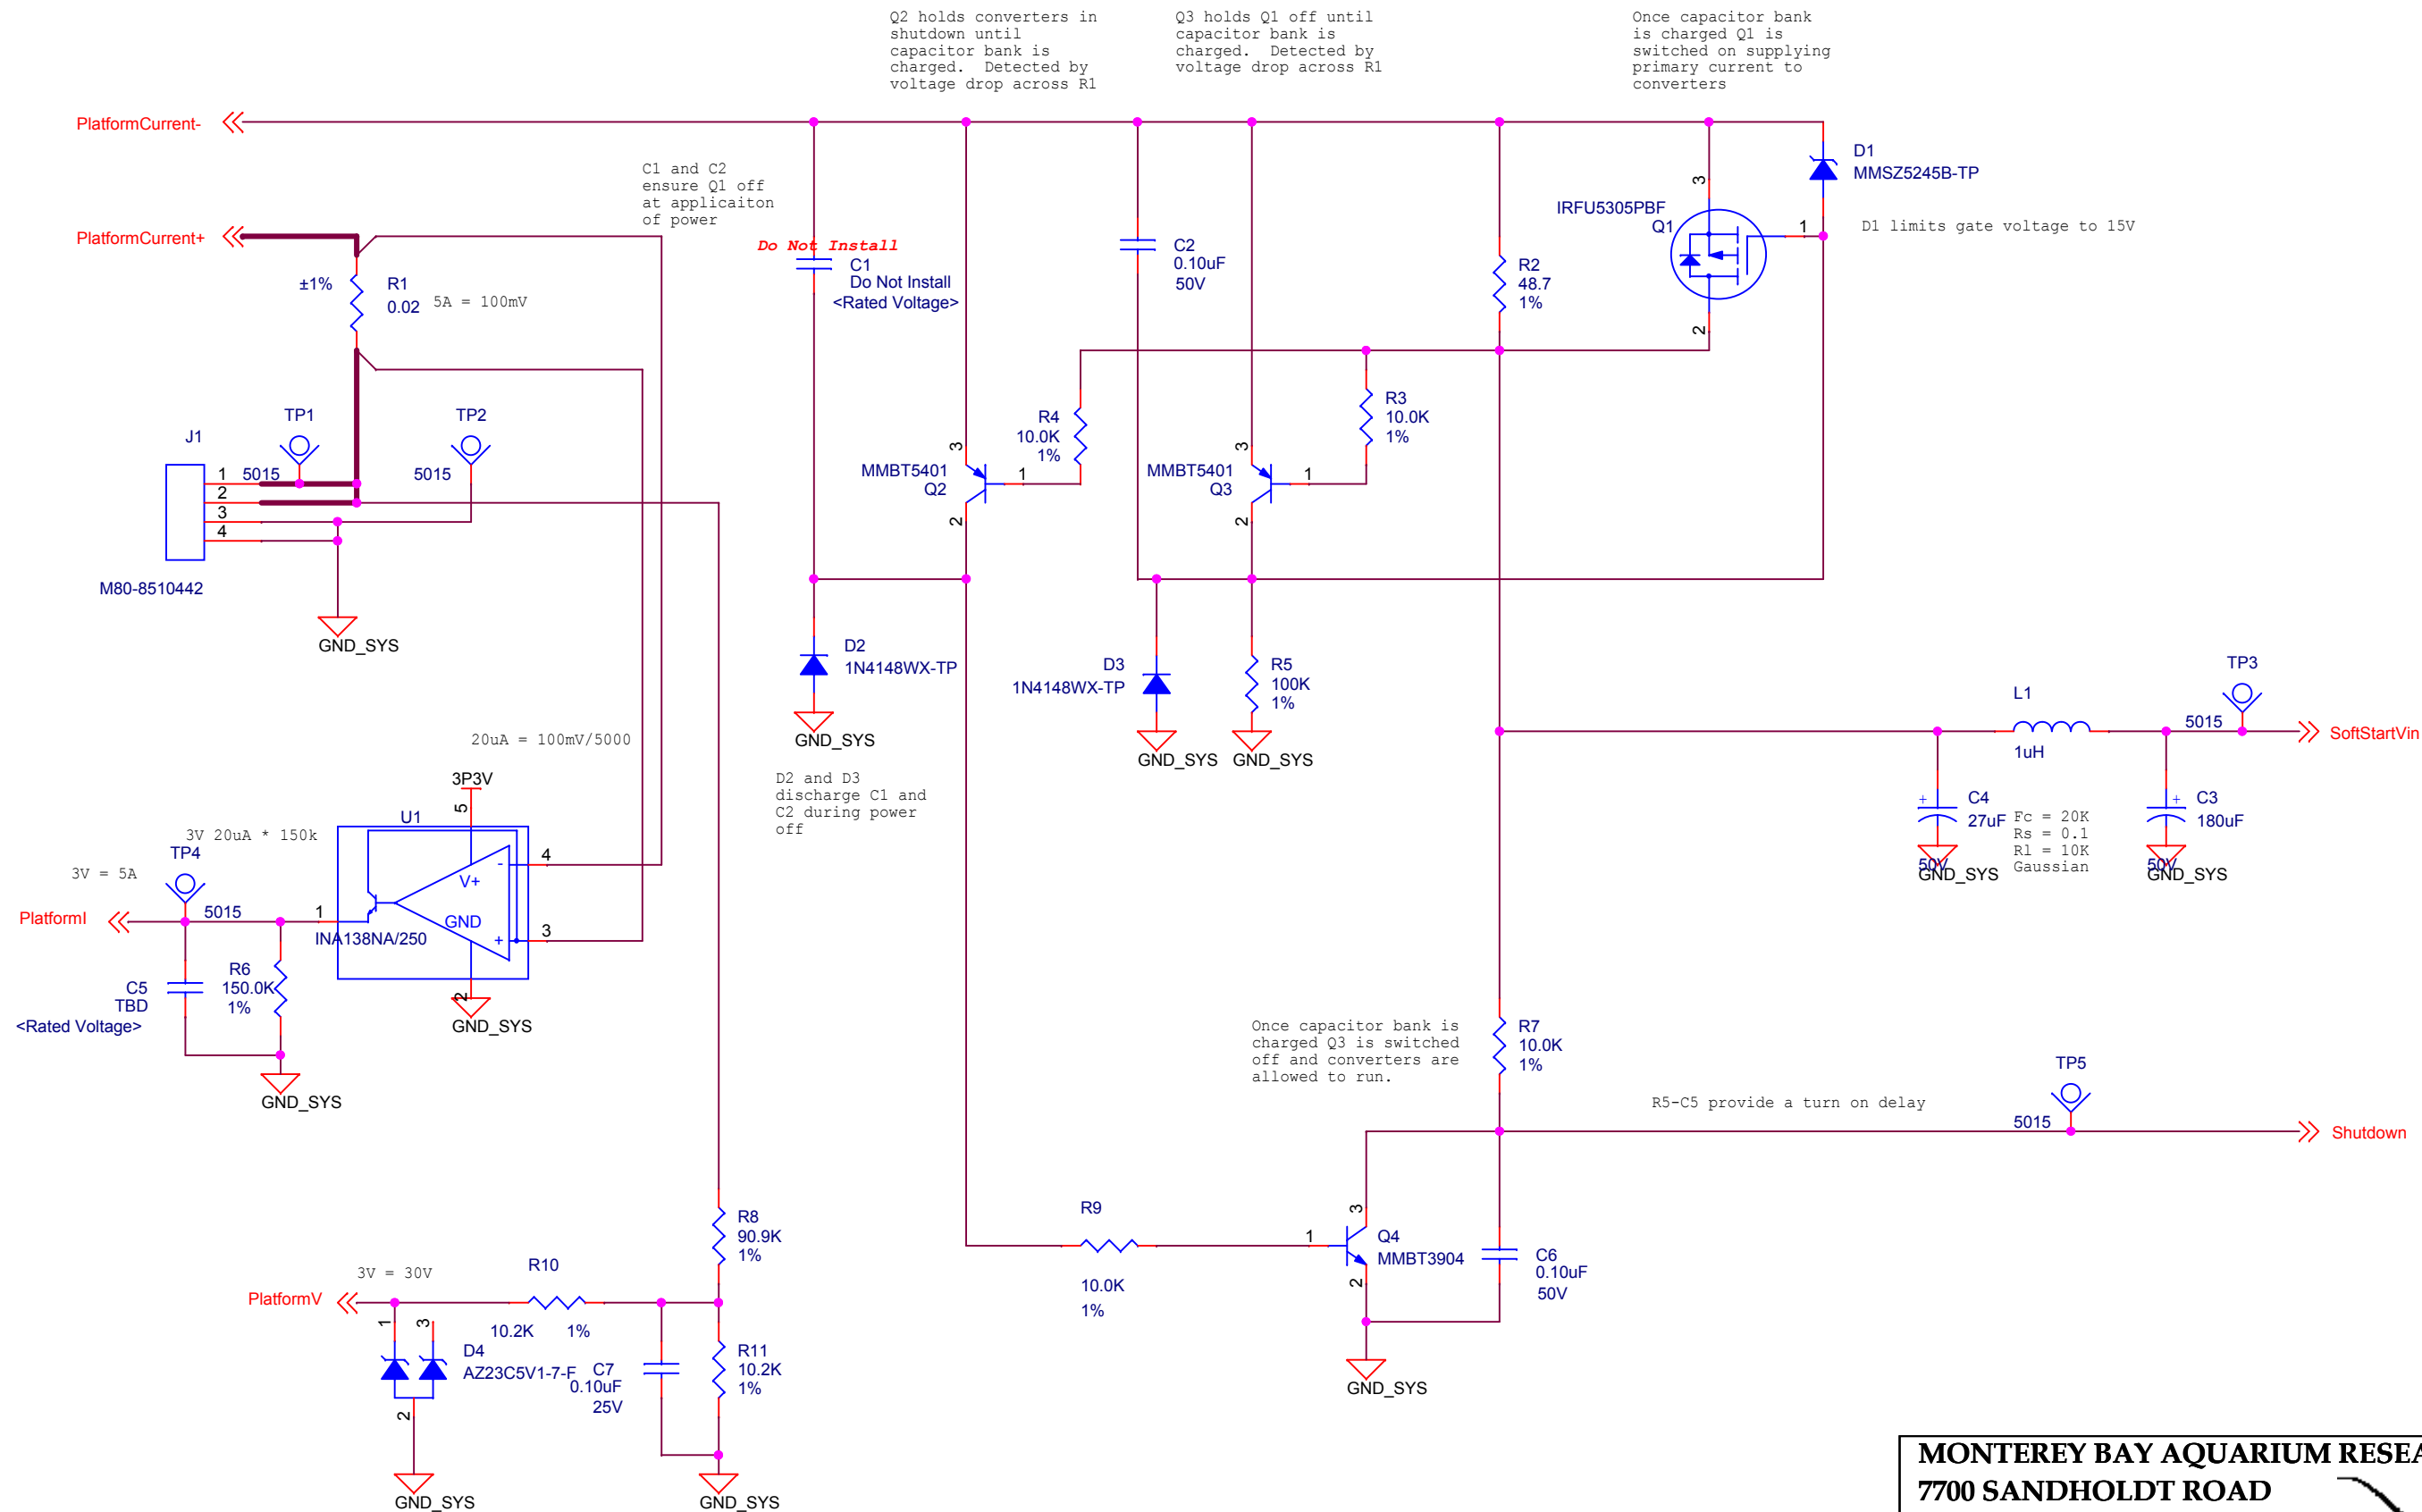


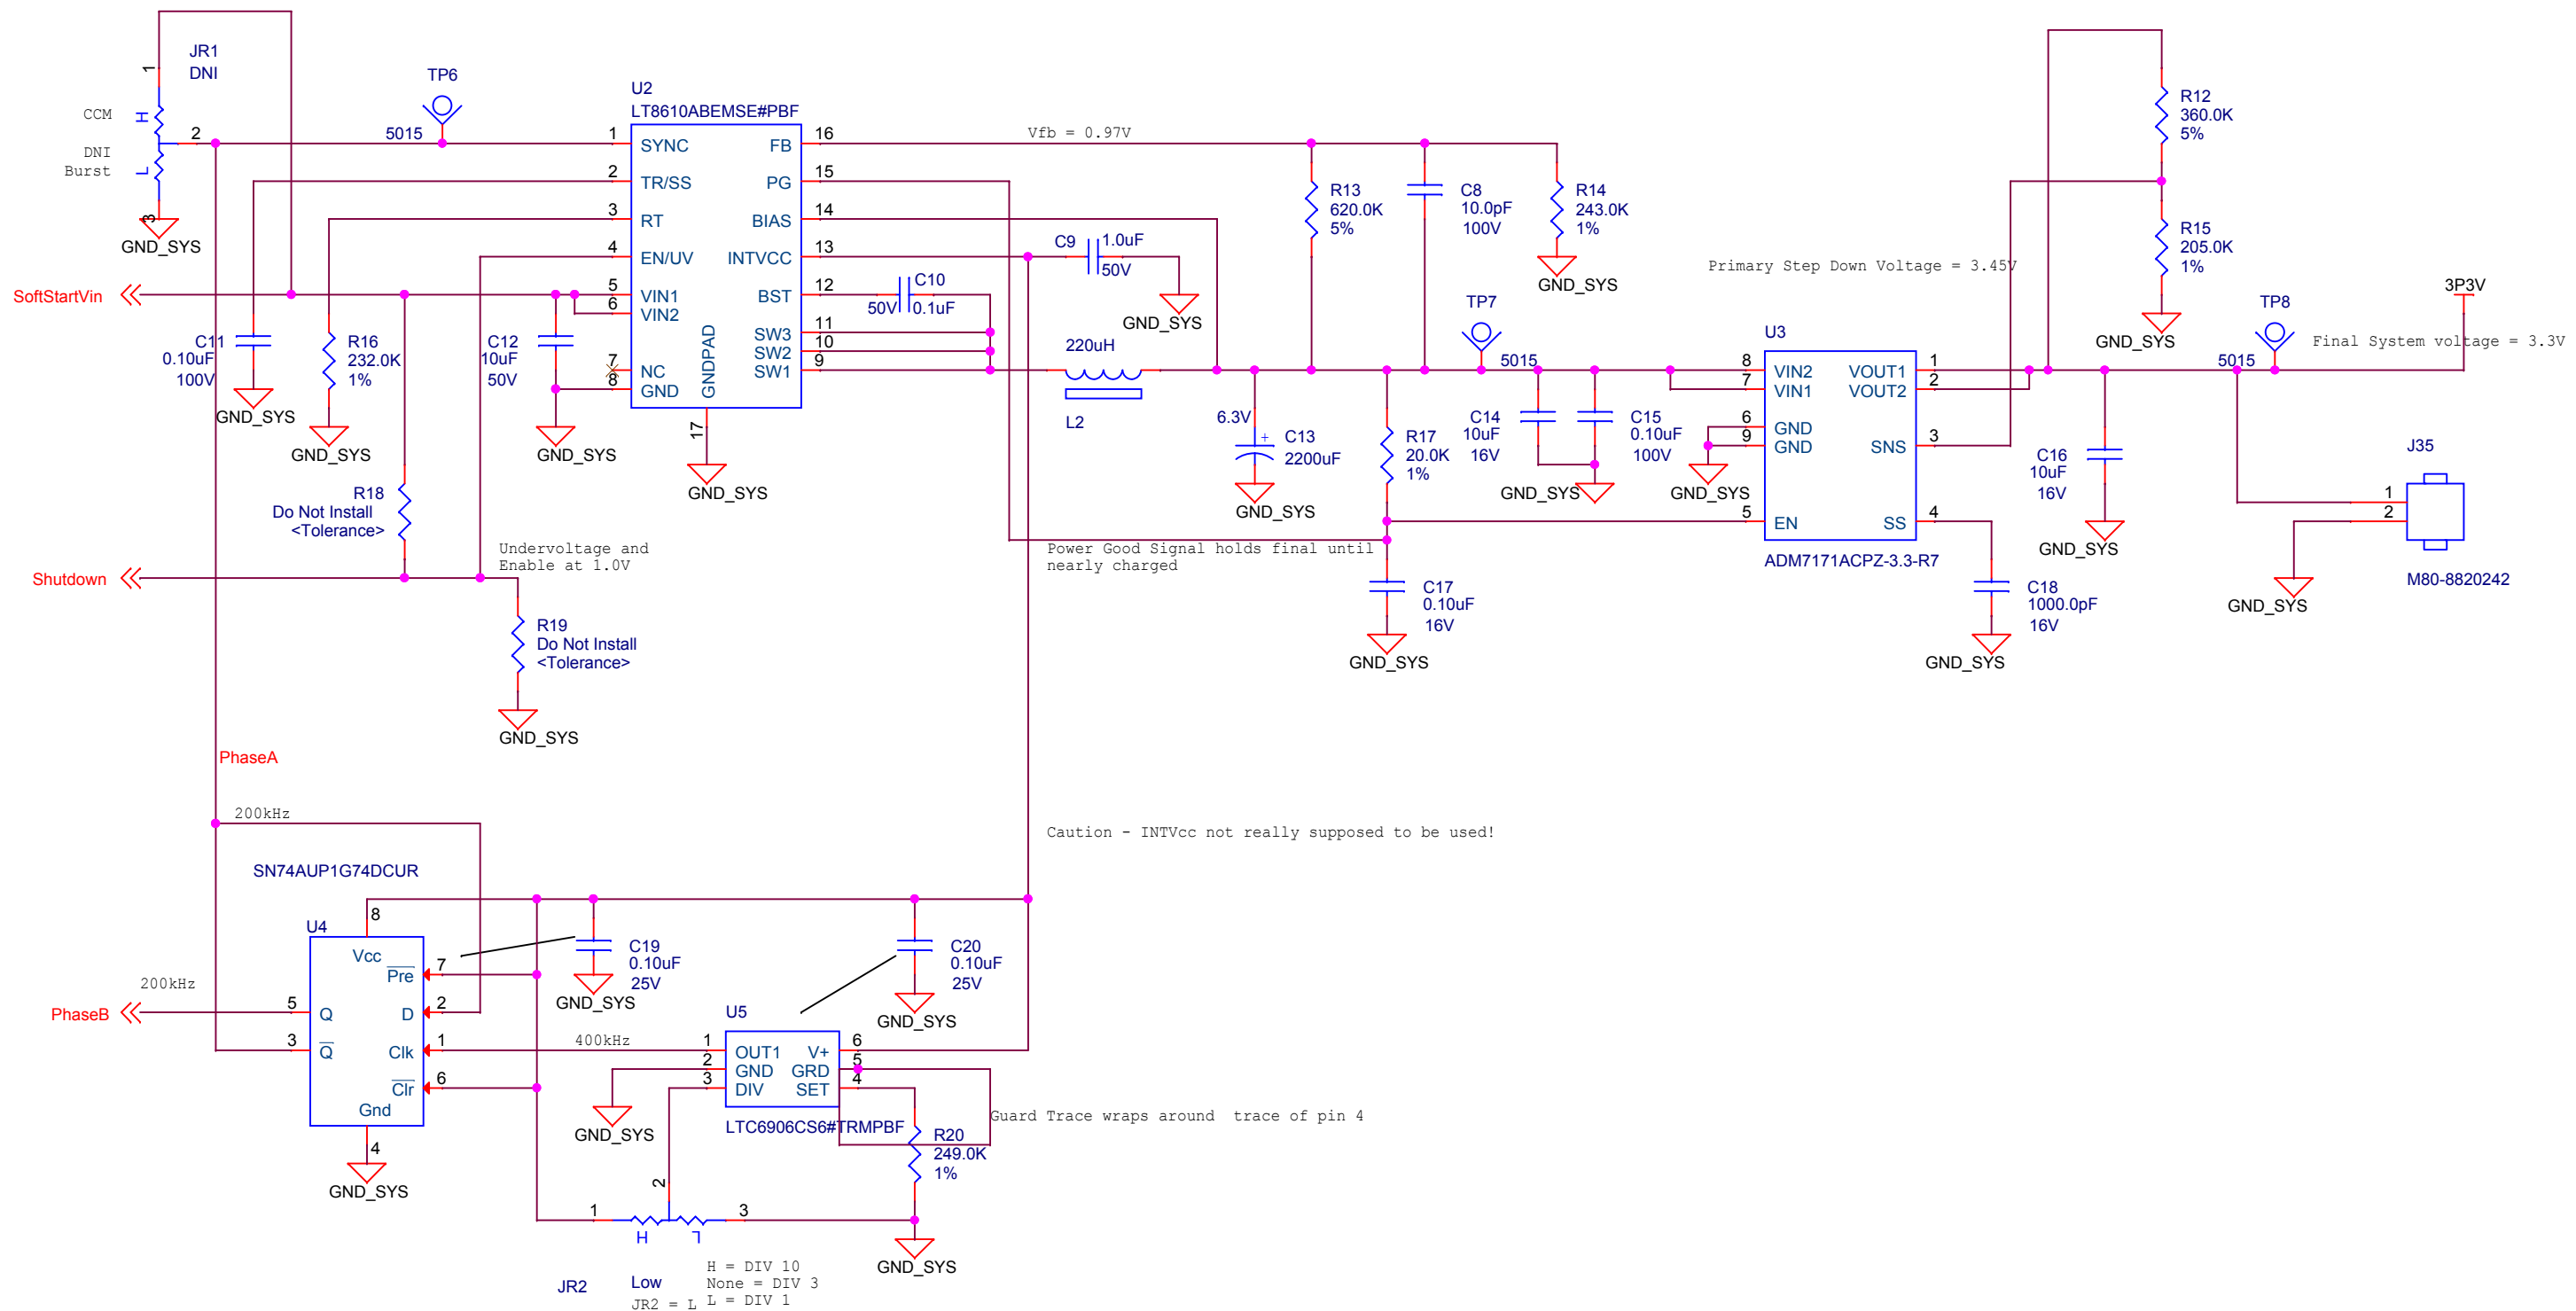

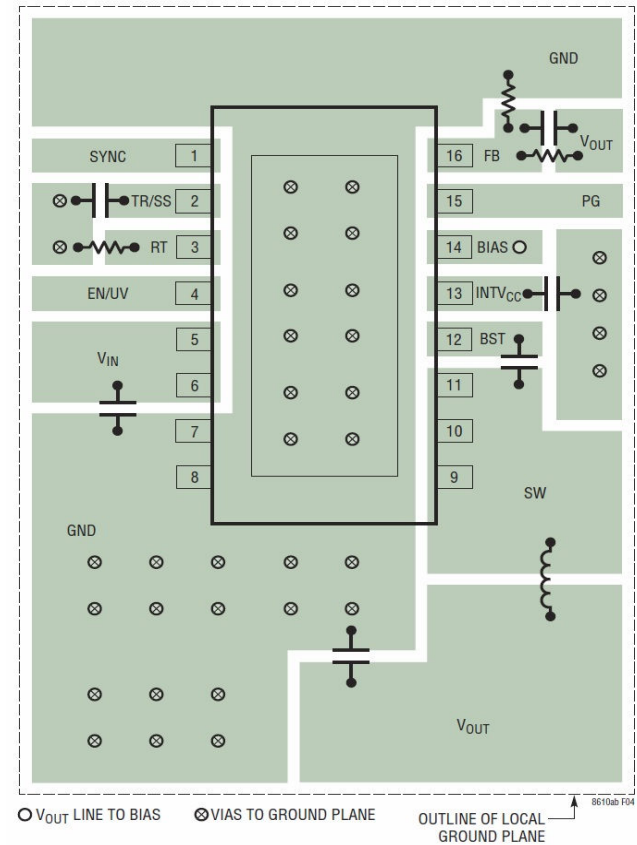

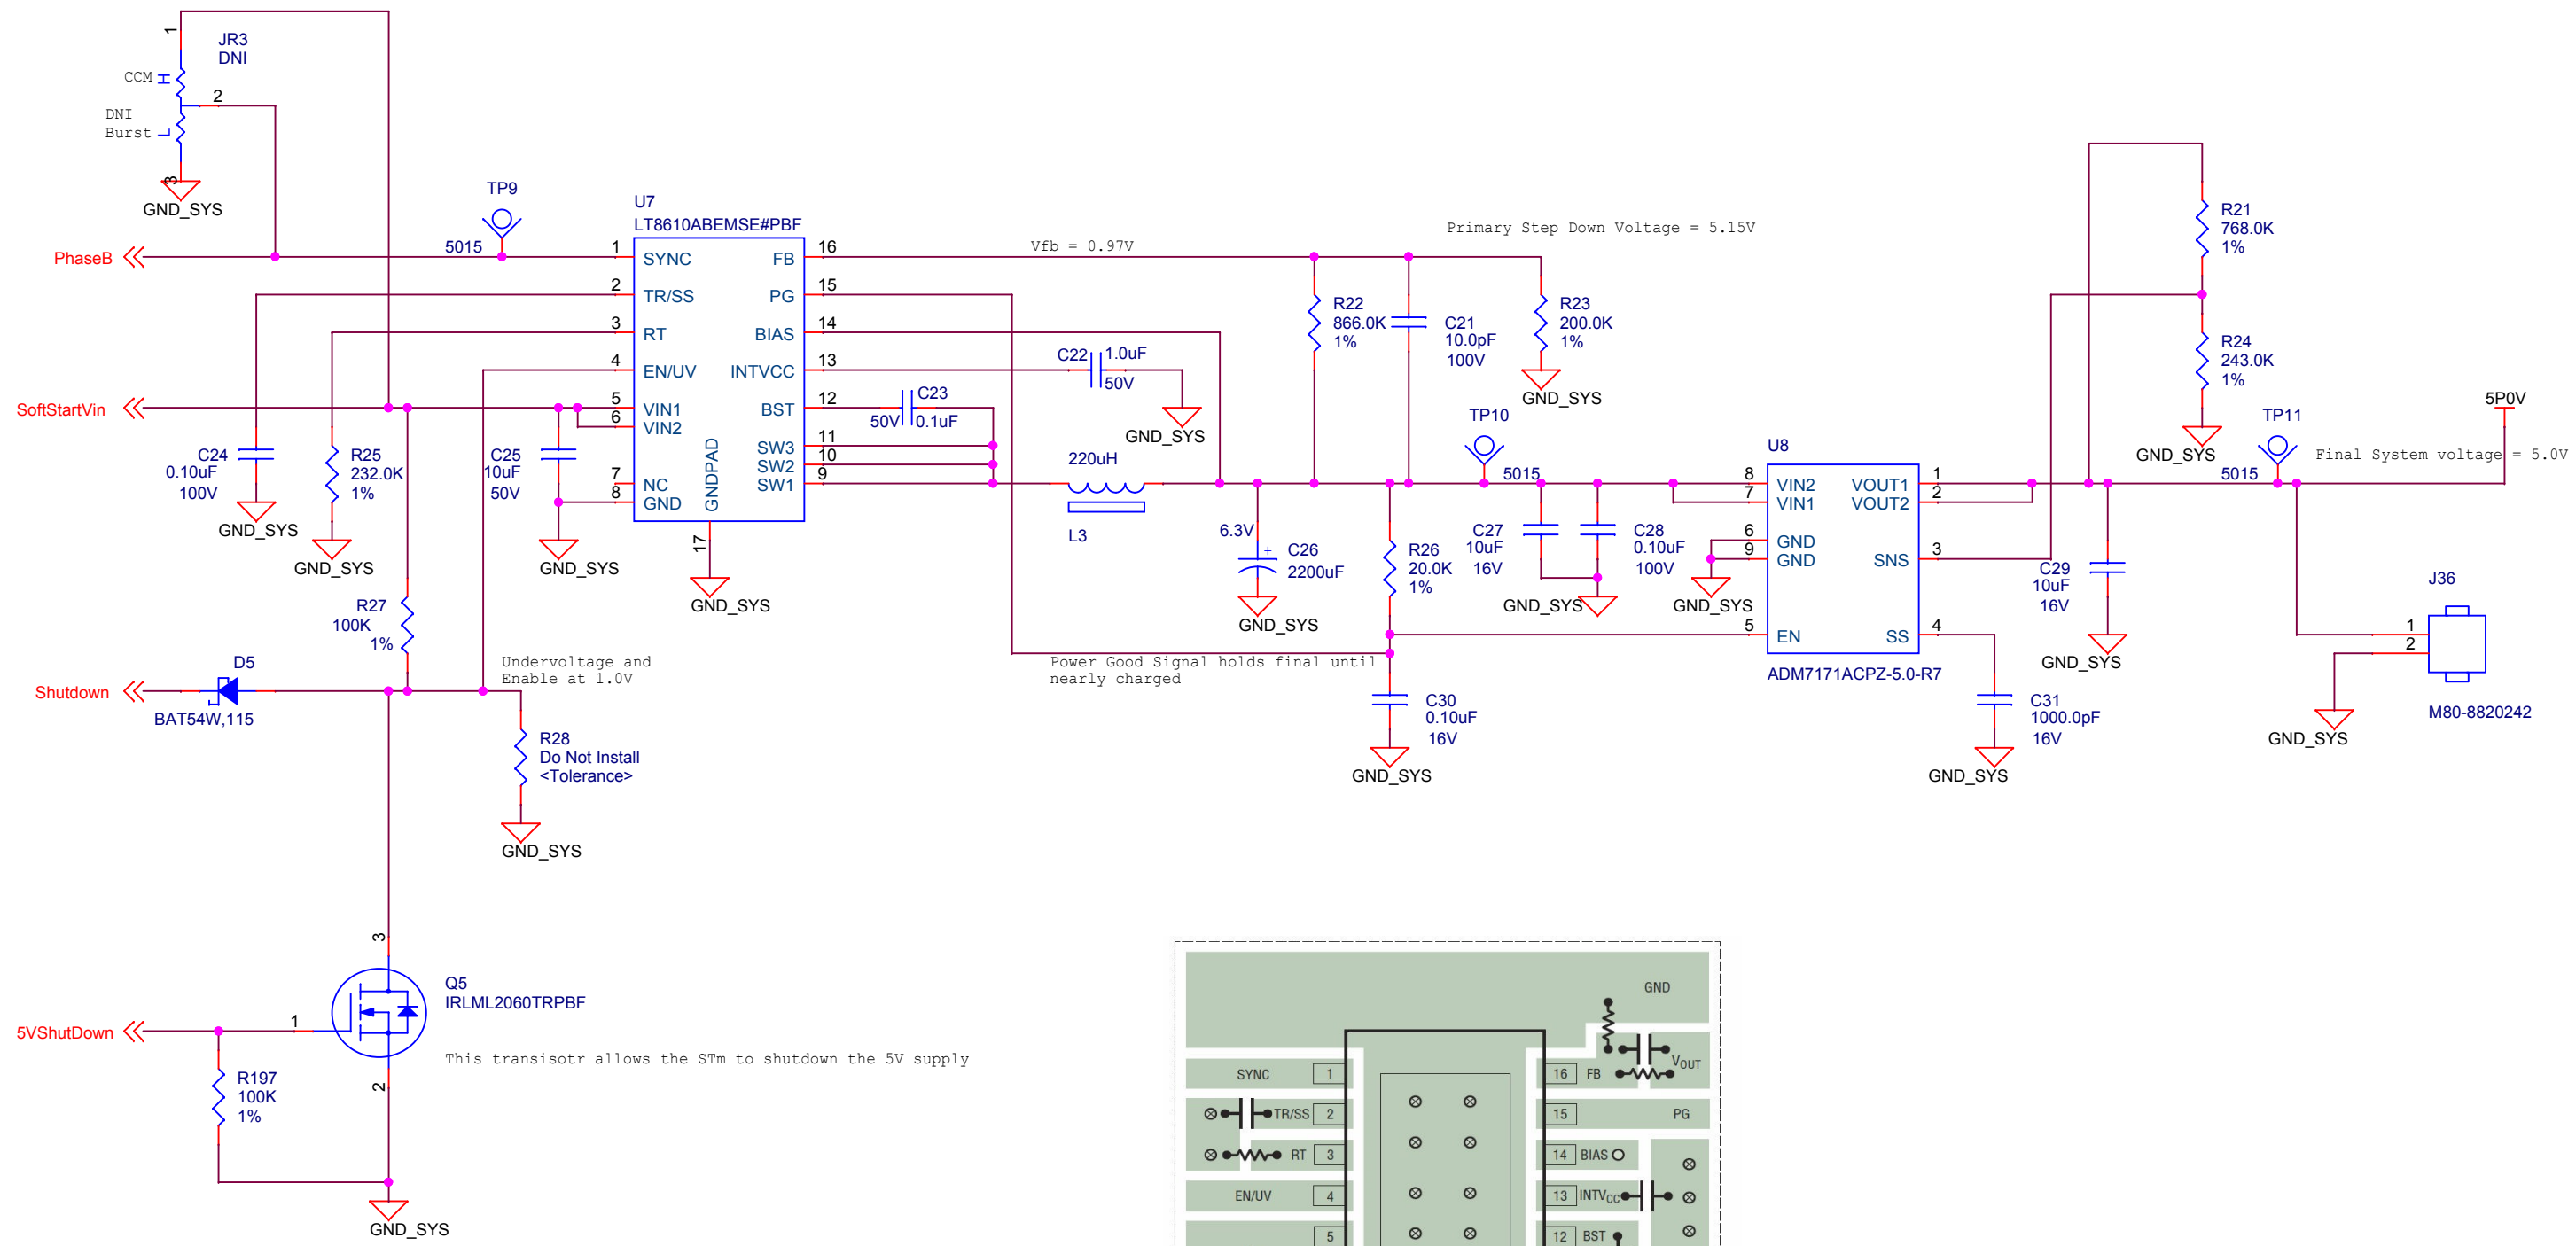

MONTEREY BAY AQUARIUM RESEARCH INSTITUTE

7700 SANDHOLDT ROAD


MOSS LANDING, CA 95039

(831) 775-1700 www.mbari.org

Copyright MBARI 2000



Title ESP G3 Host Gateway 5.0V Power supply		Number <Doc>	
Size B	Engineer SJensen	Path /	Filename hostgate.opj
Date: Friday, June 03, 2016		Sheet 3	of 28
		Rev 0.0.0	

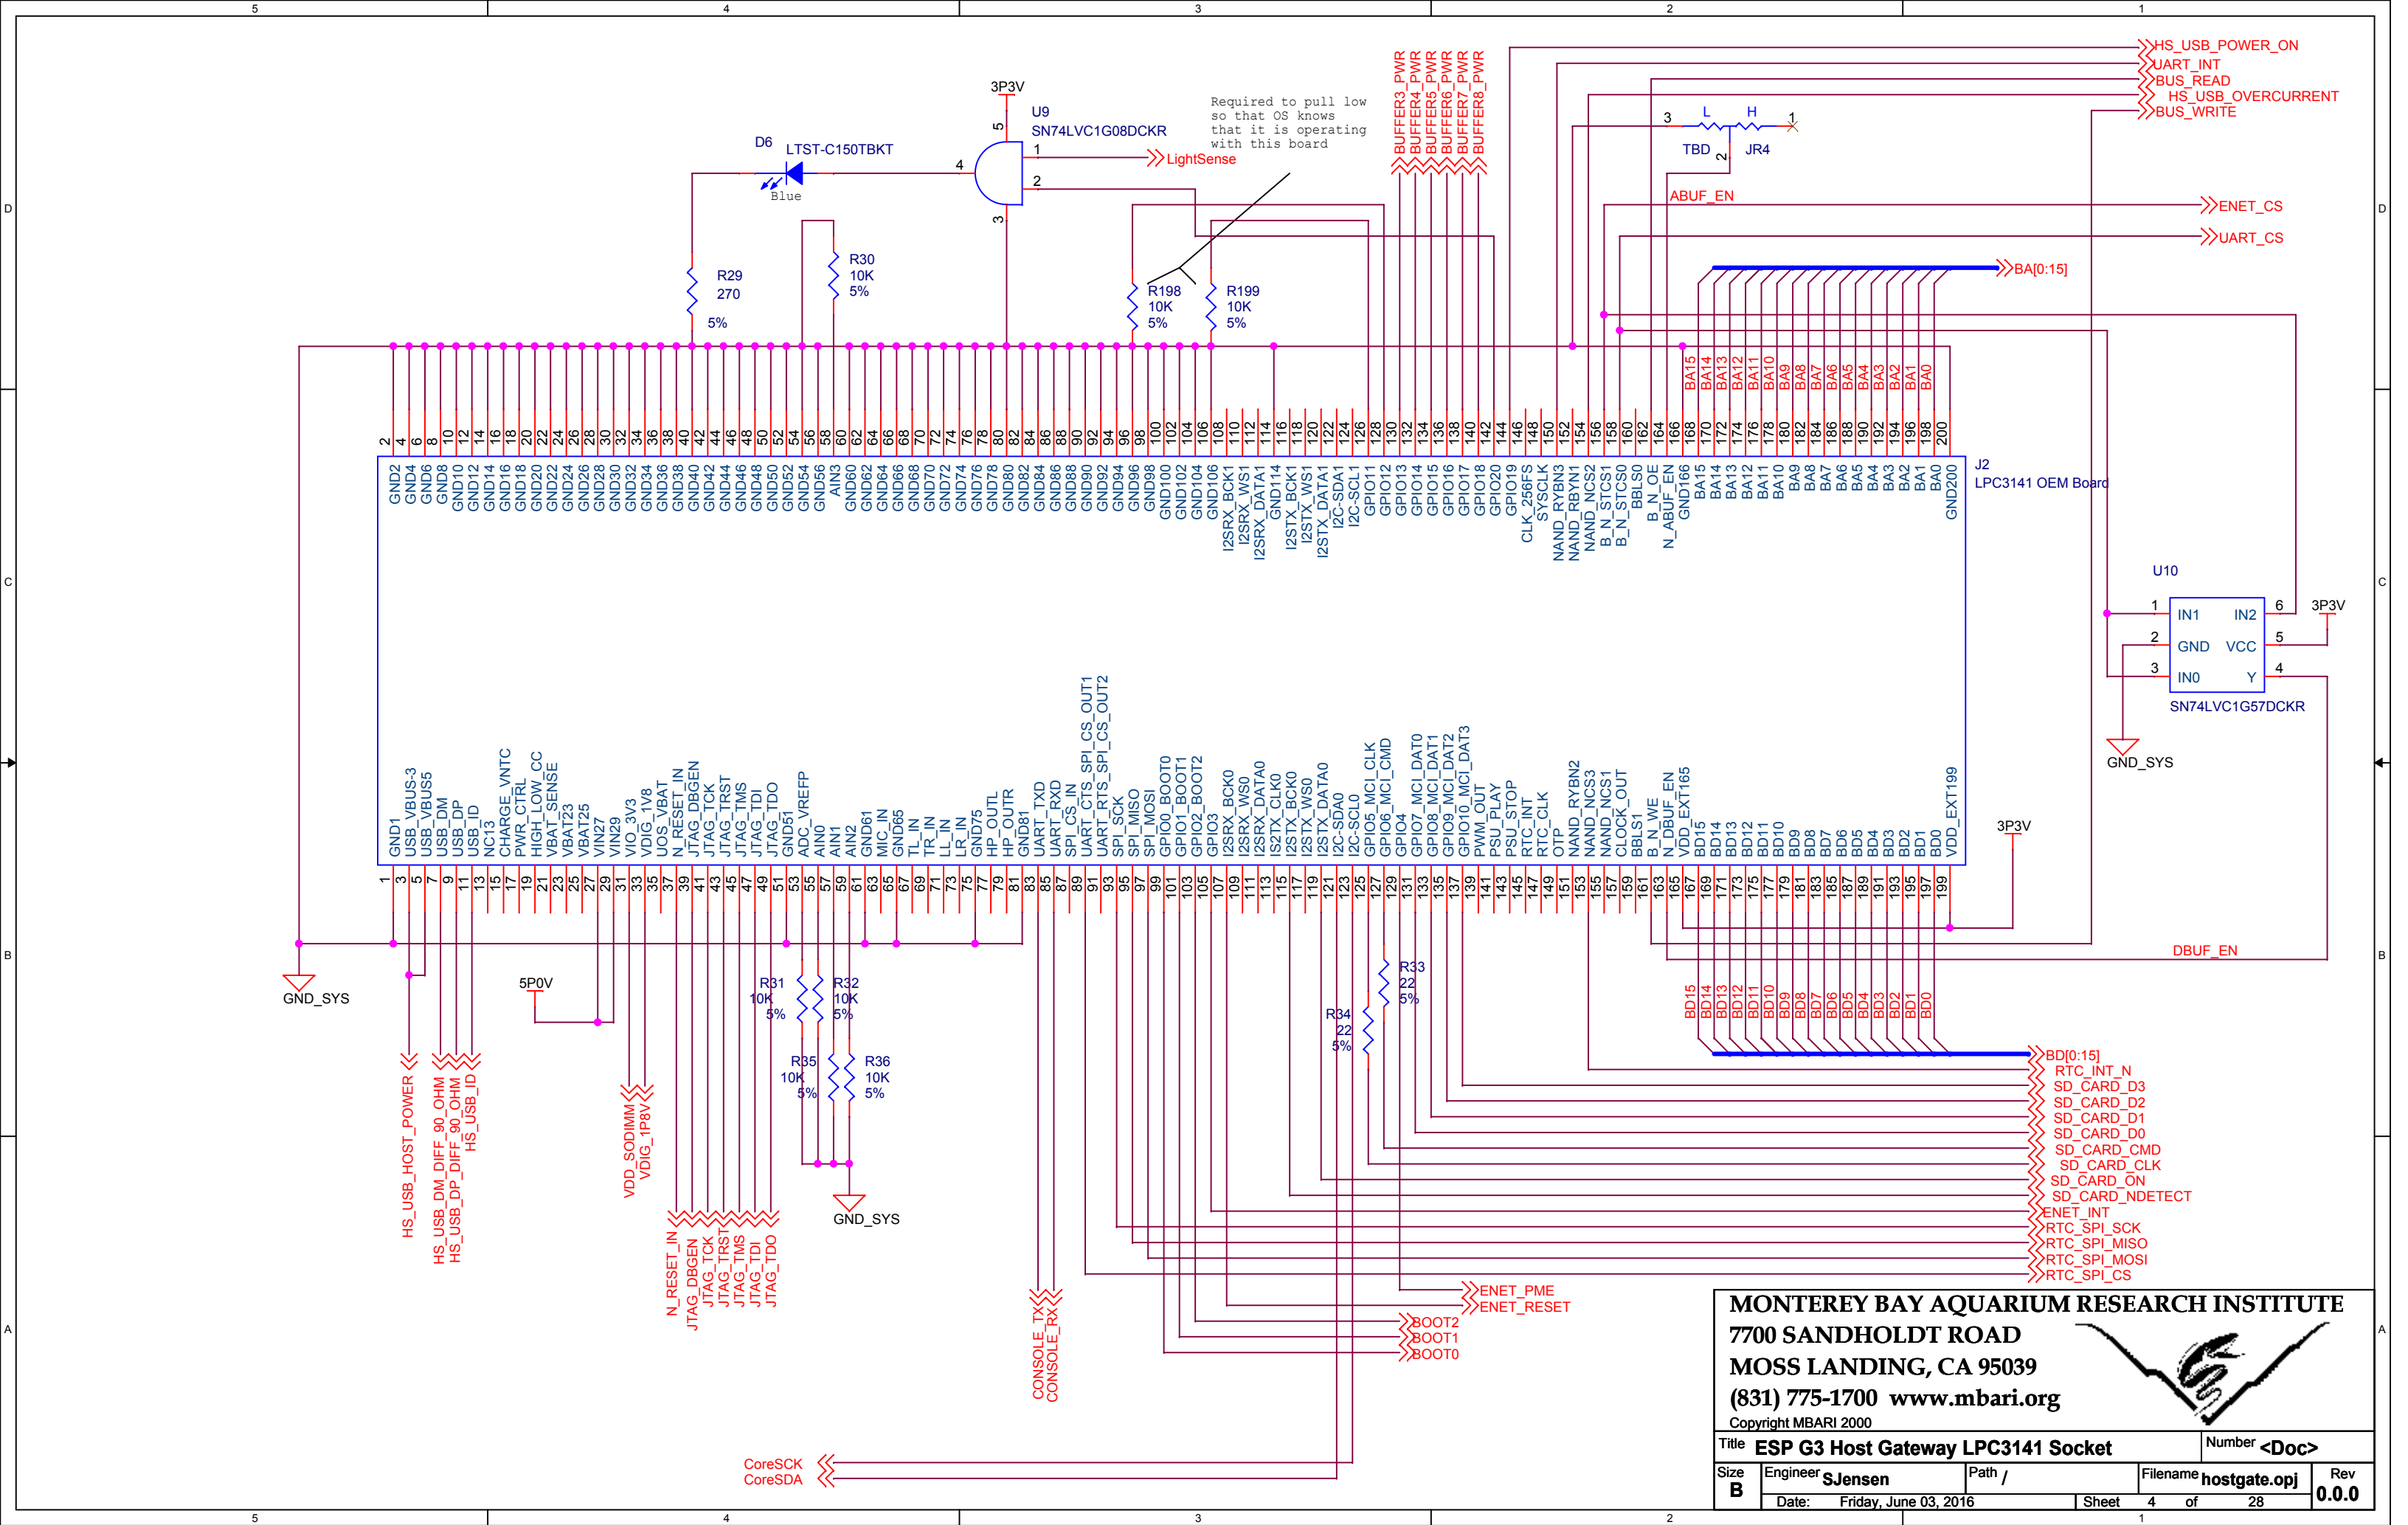

MONTEREY BAY AQUARIUM RESEARCH INSTITUTE

7700 SANDHOLDT ROAD


MOSS LANDING, CA 95039

(831) 775-1700 www.mbari.org

Copyright MBARI 2000



Title		ESP G3 Host Gateway LPC3141 Socket		Number <Doc>	
Size B	Engineer	S.Jensen		Path	/
	Date:	Friday, June 03, 2016		Sheet	4 of 28
Filename				hostgate.opj	
Rev				0.0.0	

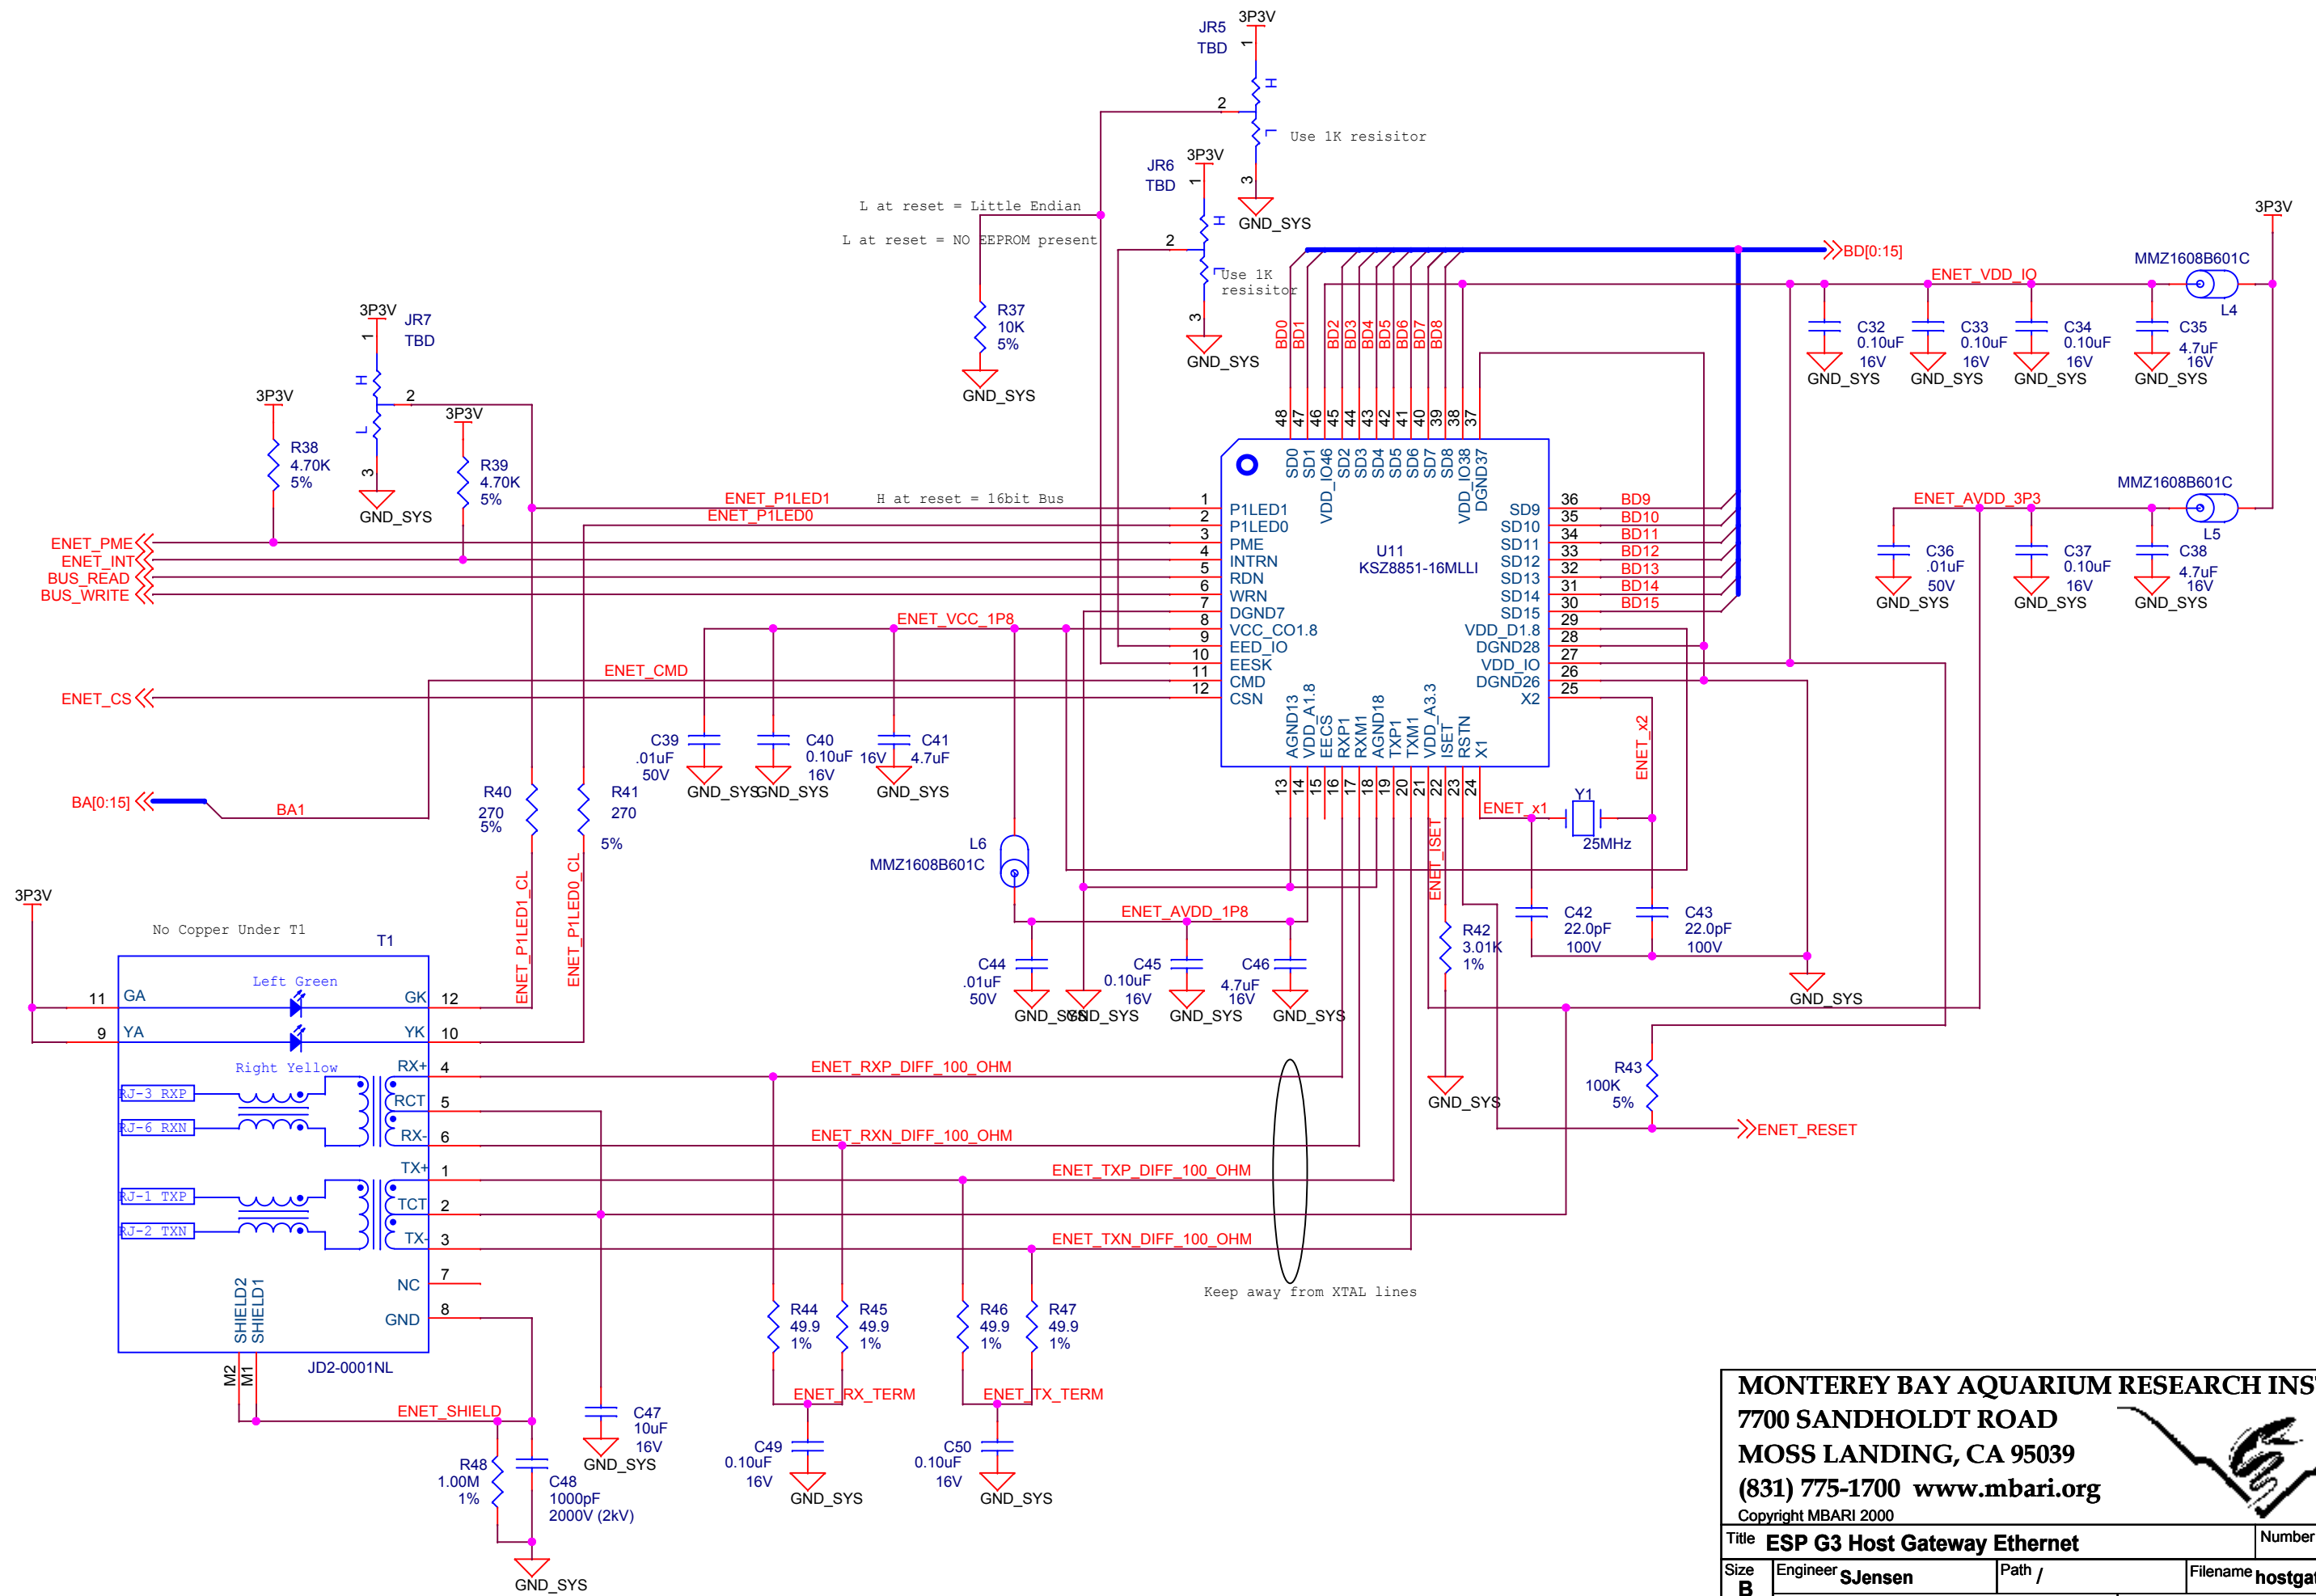

MONTEREY BAY AQUARIUM RESEARCH INSTITUTE

7700 SANDHOLDT ROAD

MOSS LANDING, CA 95039

(831) 775-1700 www.mbari.org

Copyright MBARI 2000

Title

ESP G3 Host Gateway Ethernet

Number

<Doc>

Size

B

Engineer

SJensen

Path

/

Filename

hostgate.opj

Rev

0.0.0

Date

Monday, May 02, 2016


Sheet


5


of

28



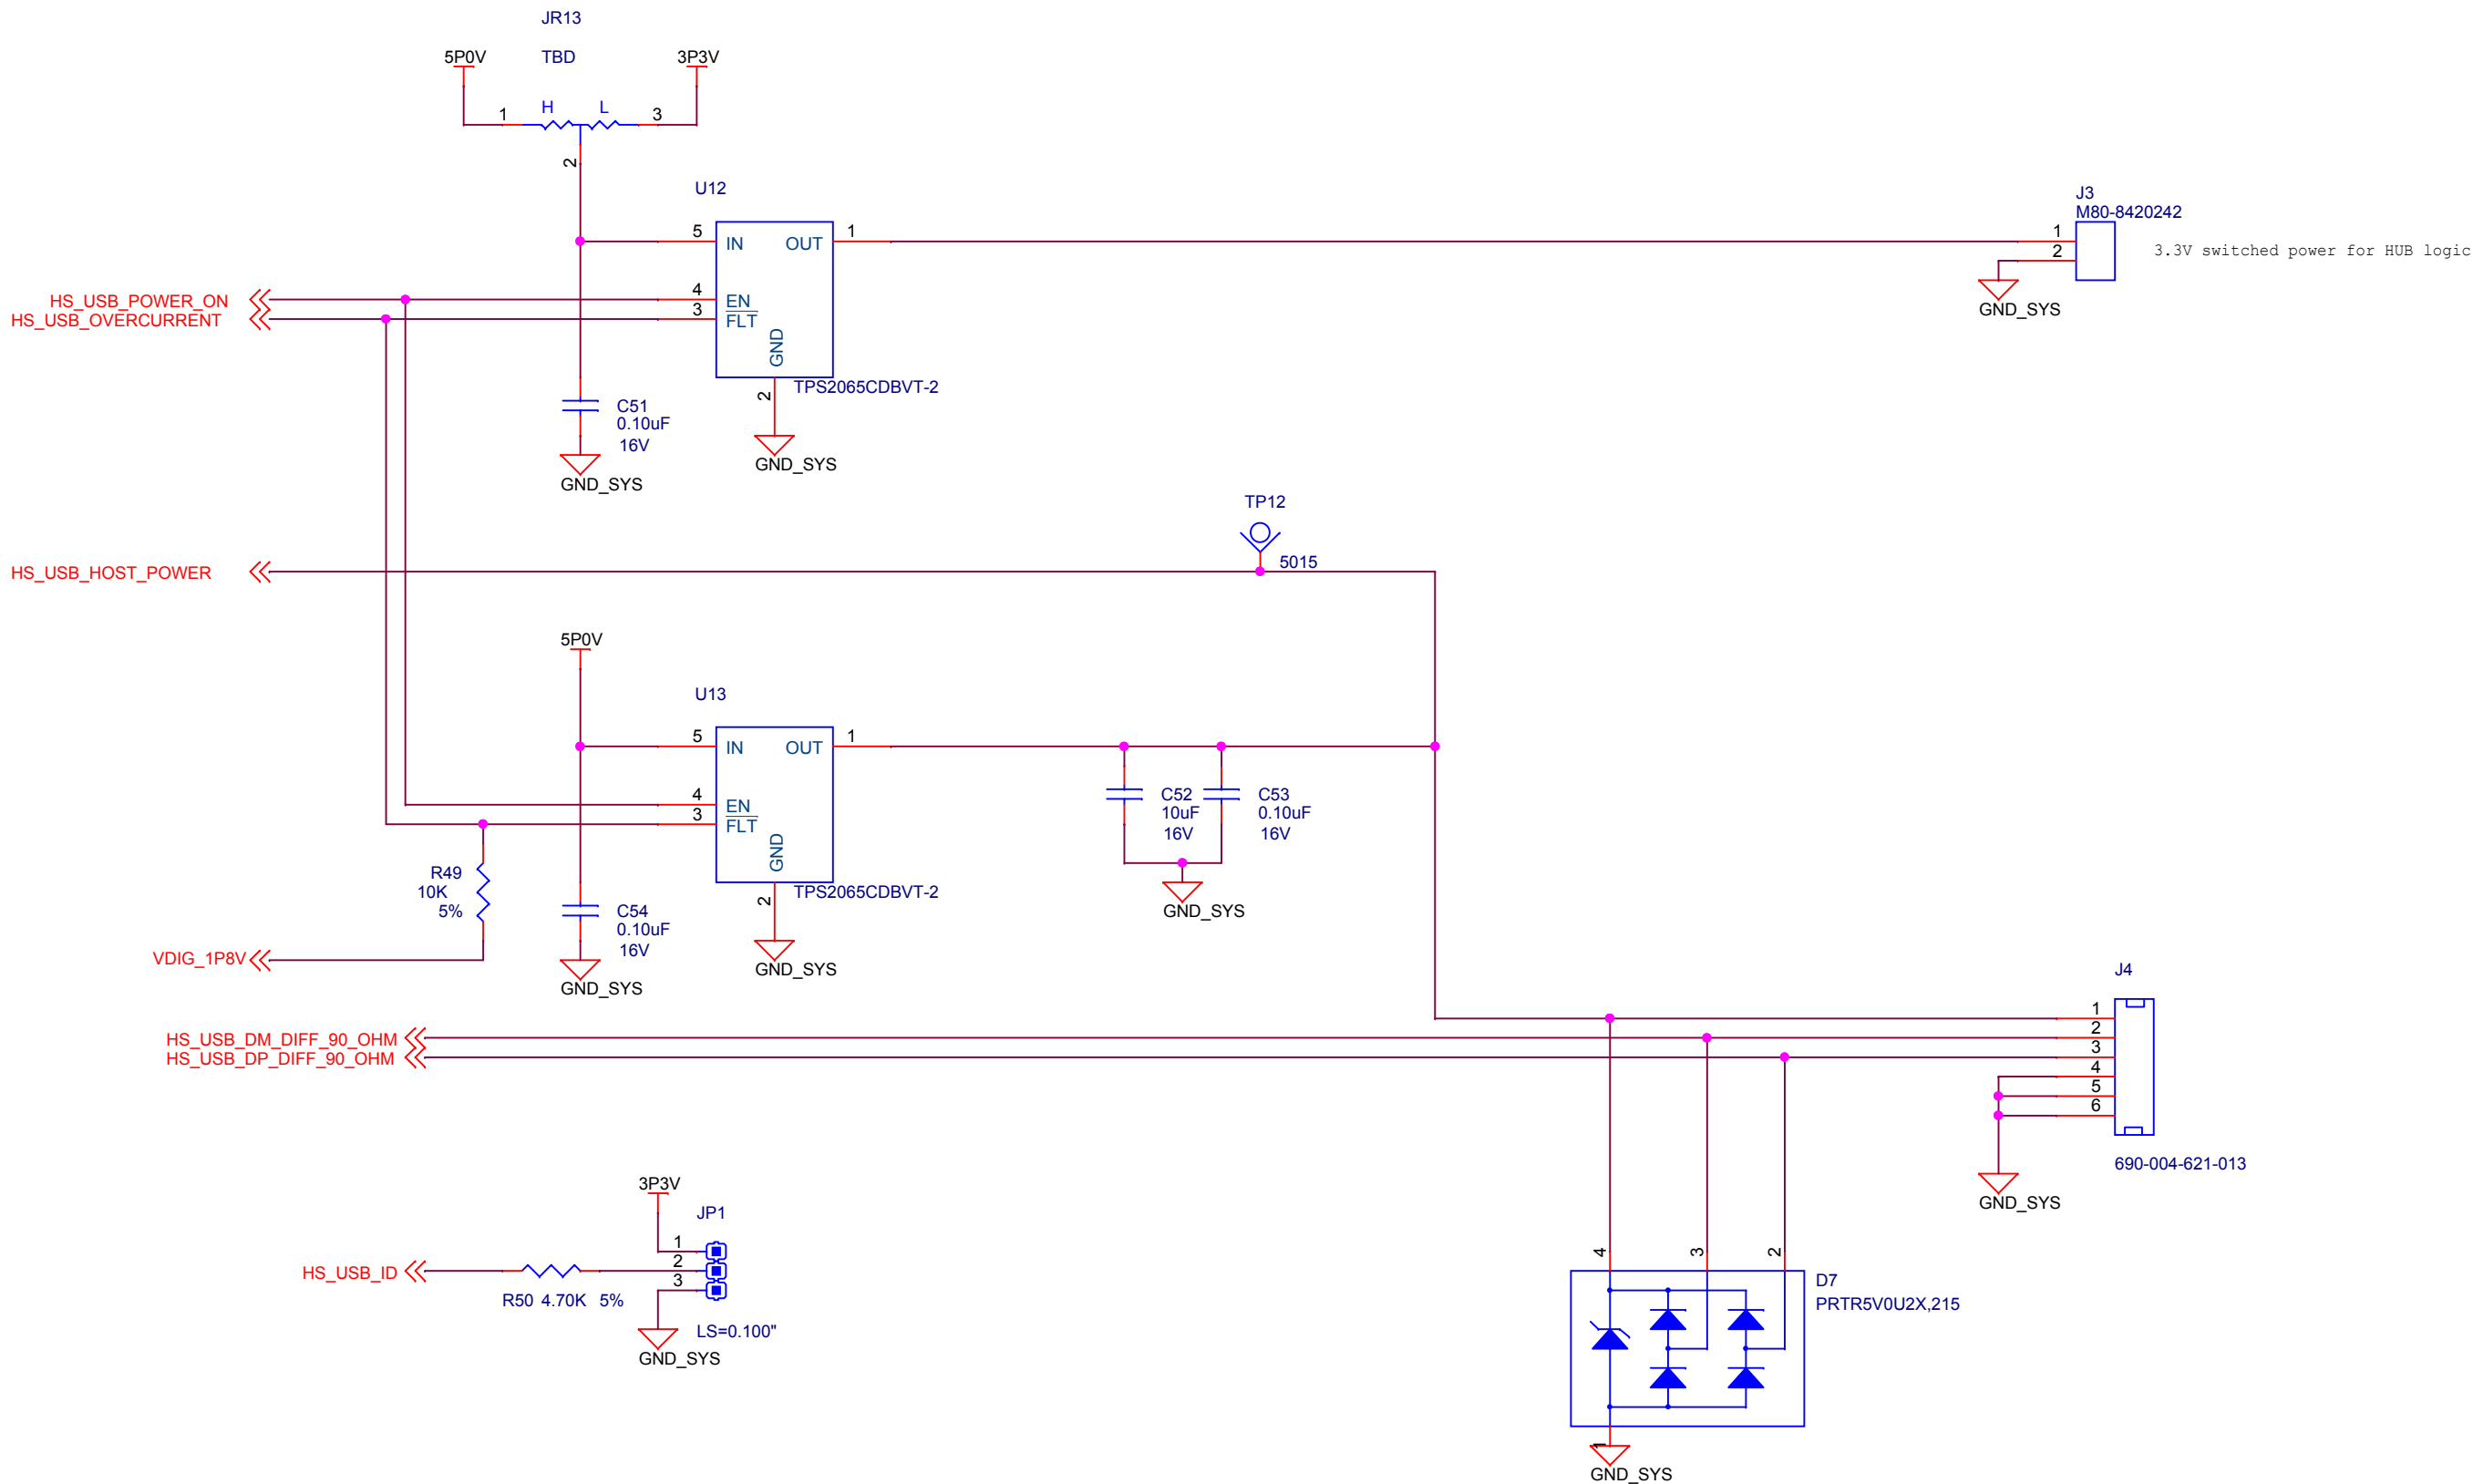


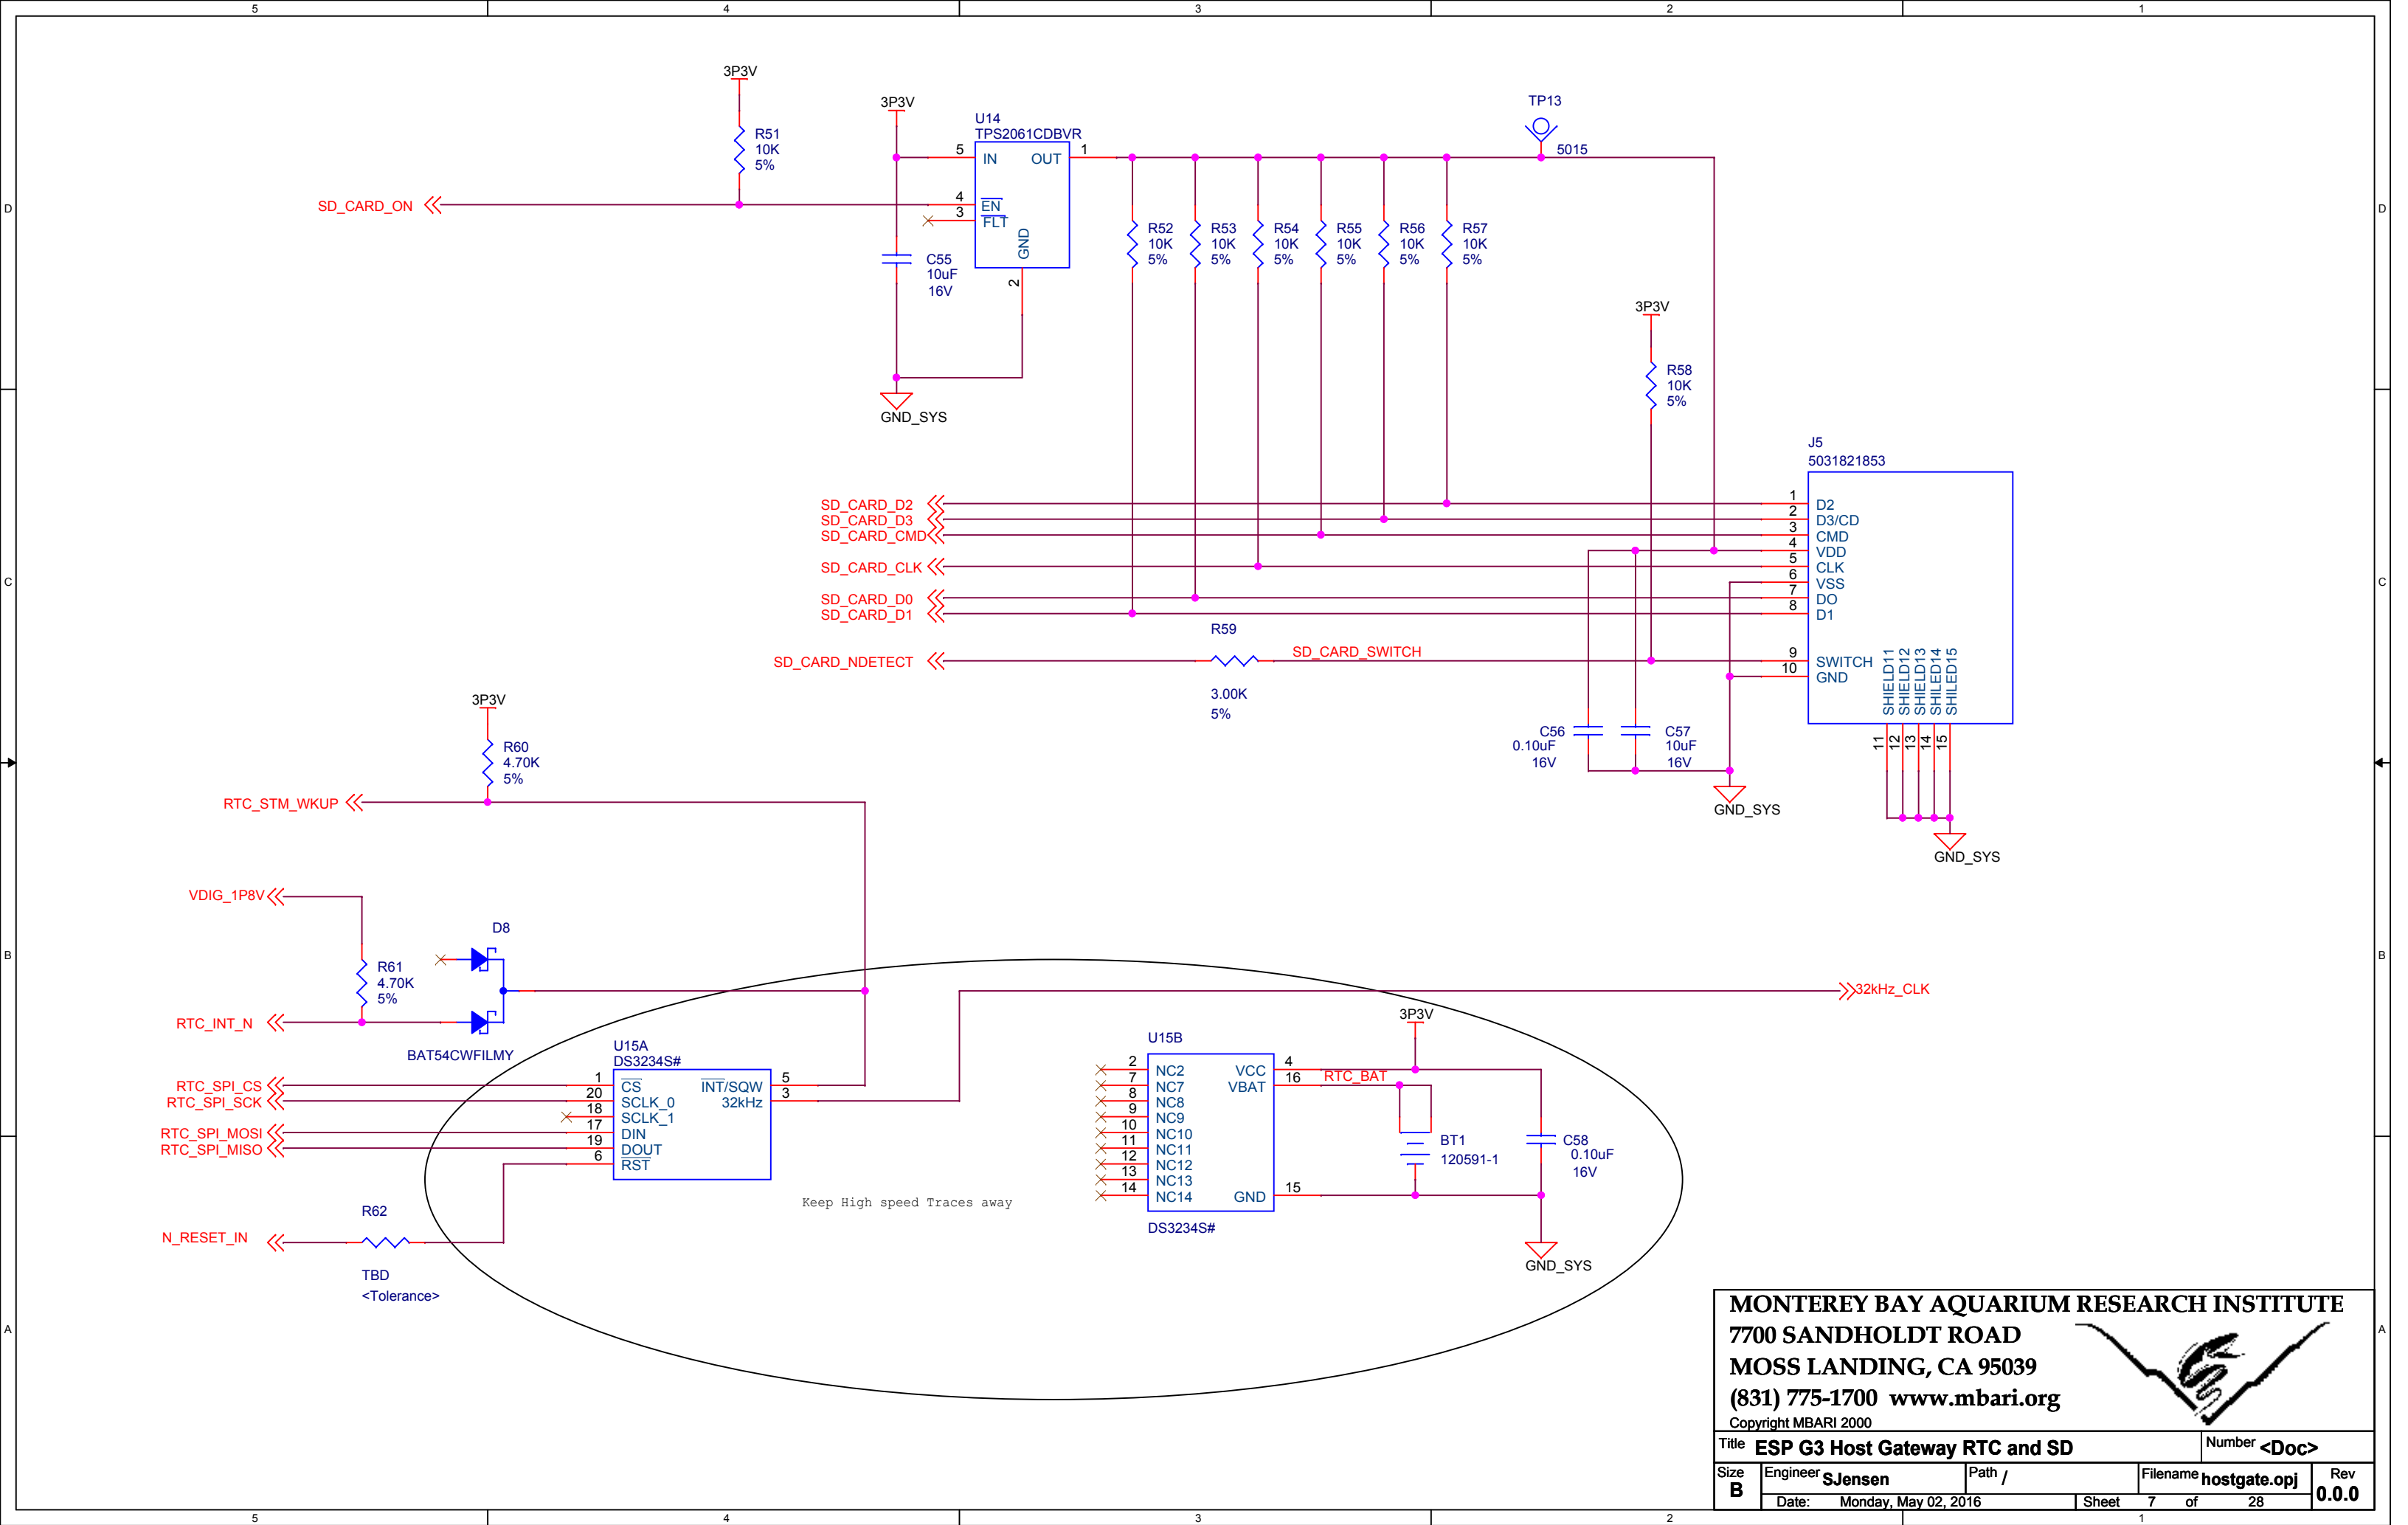


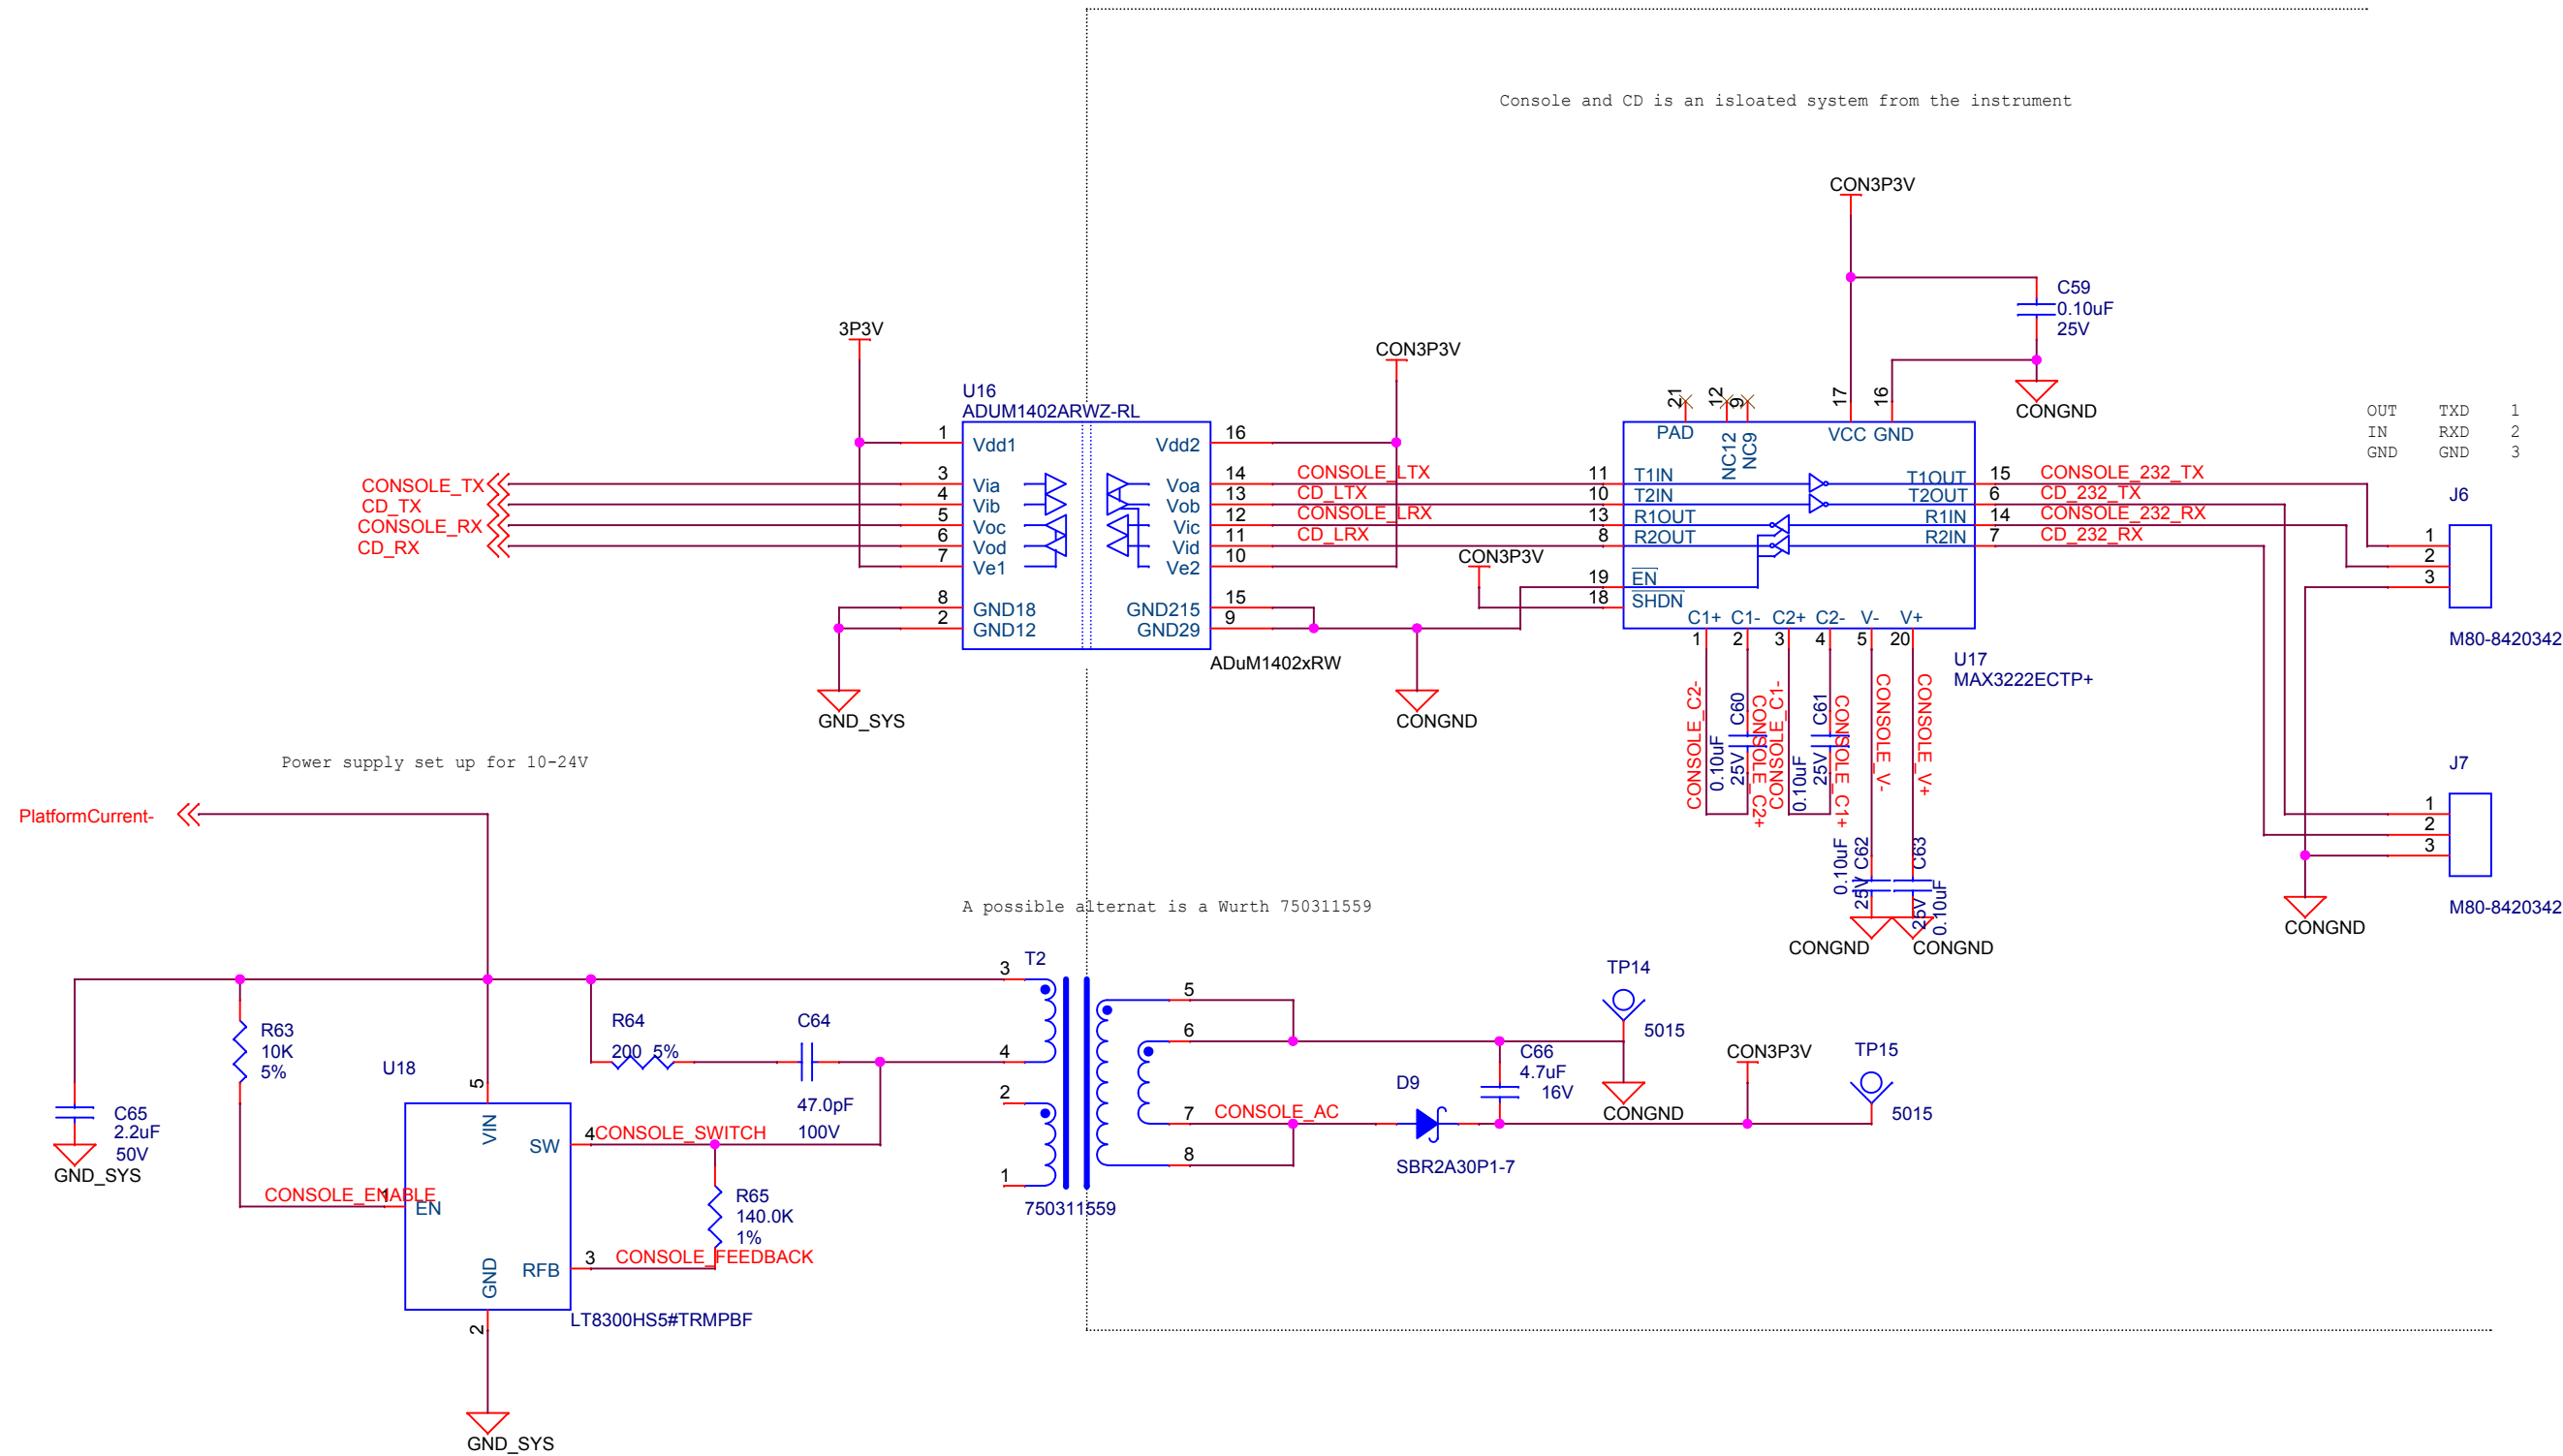




Channel 0 connected to platform isolated command port


Channel 1 connected to STM command port

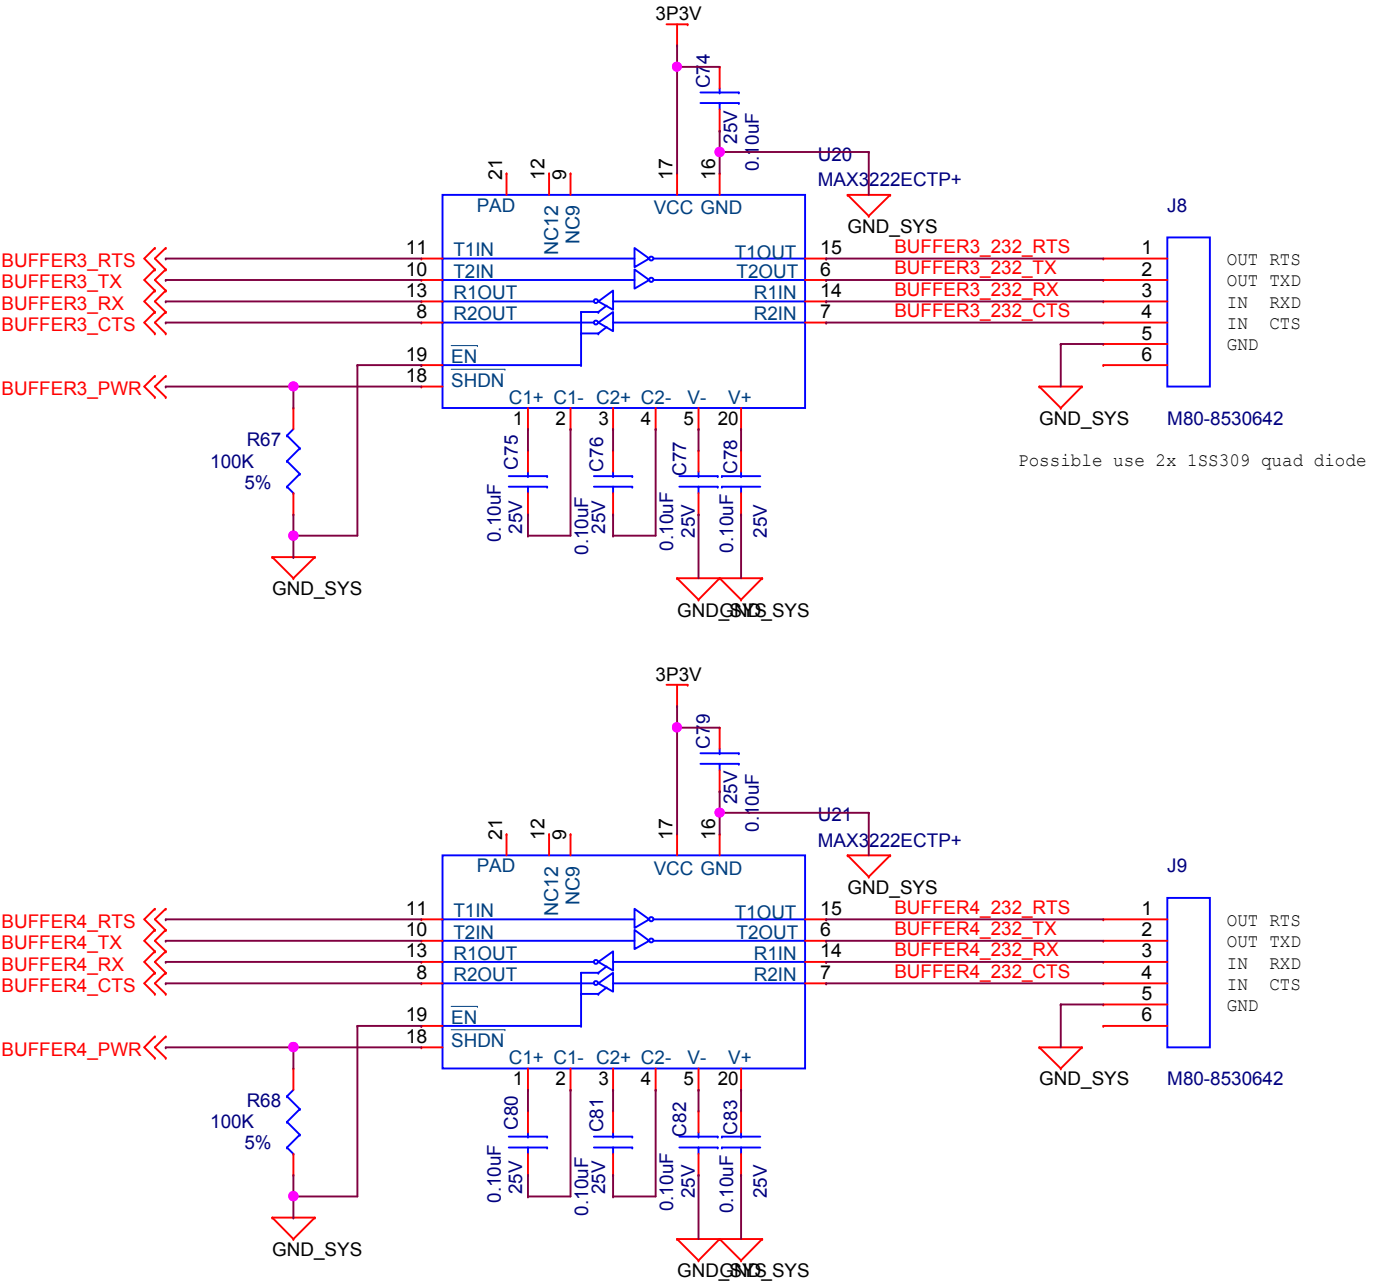


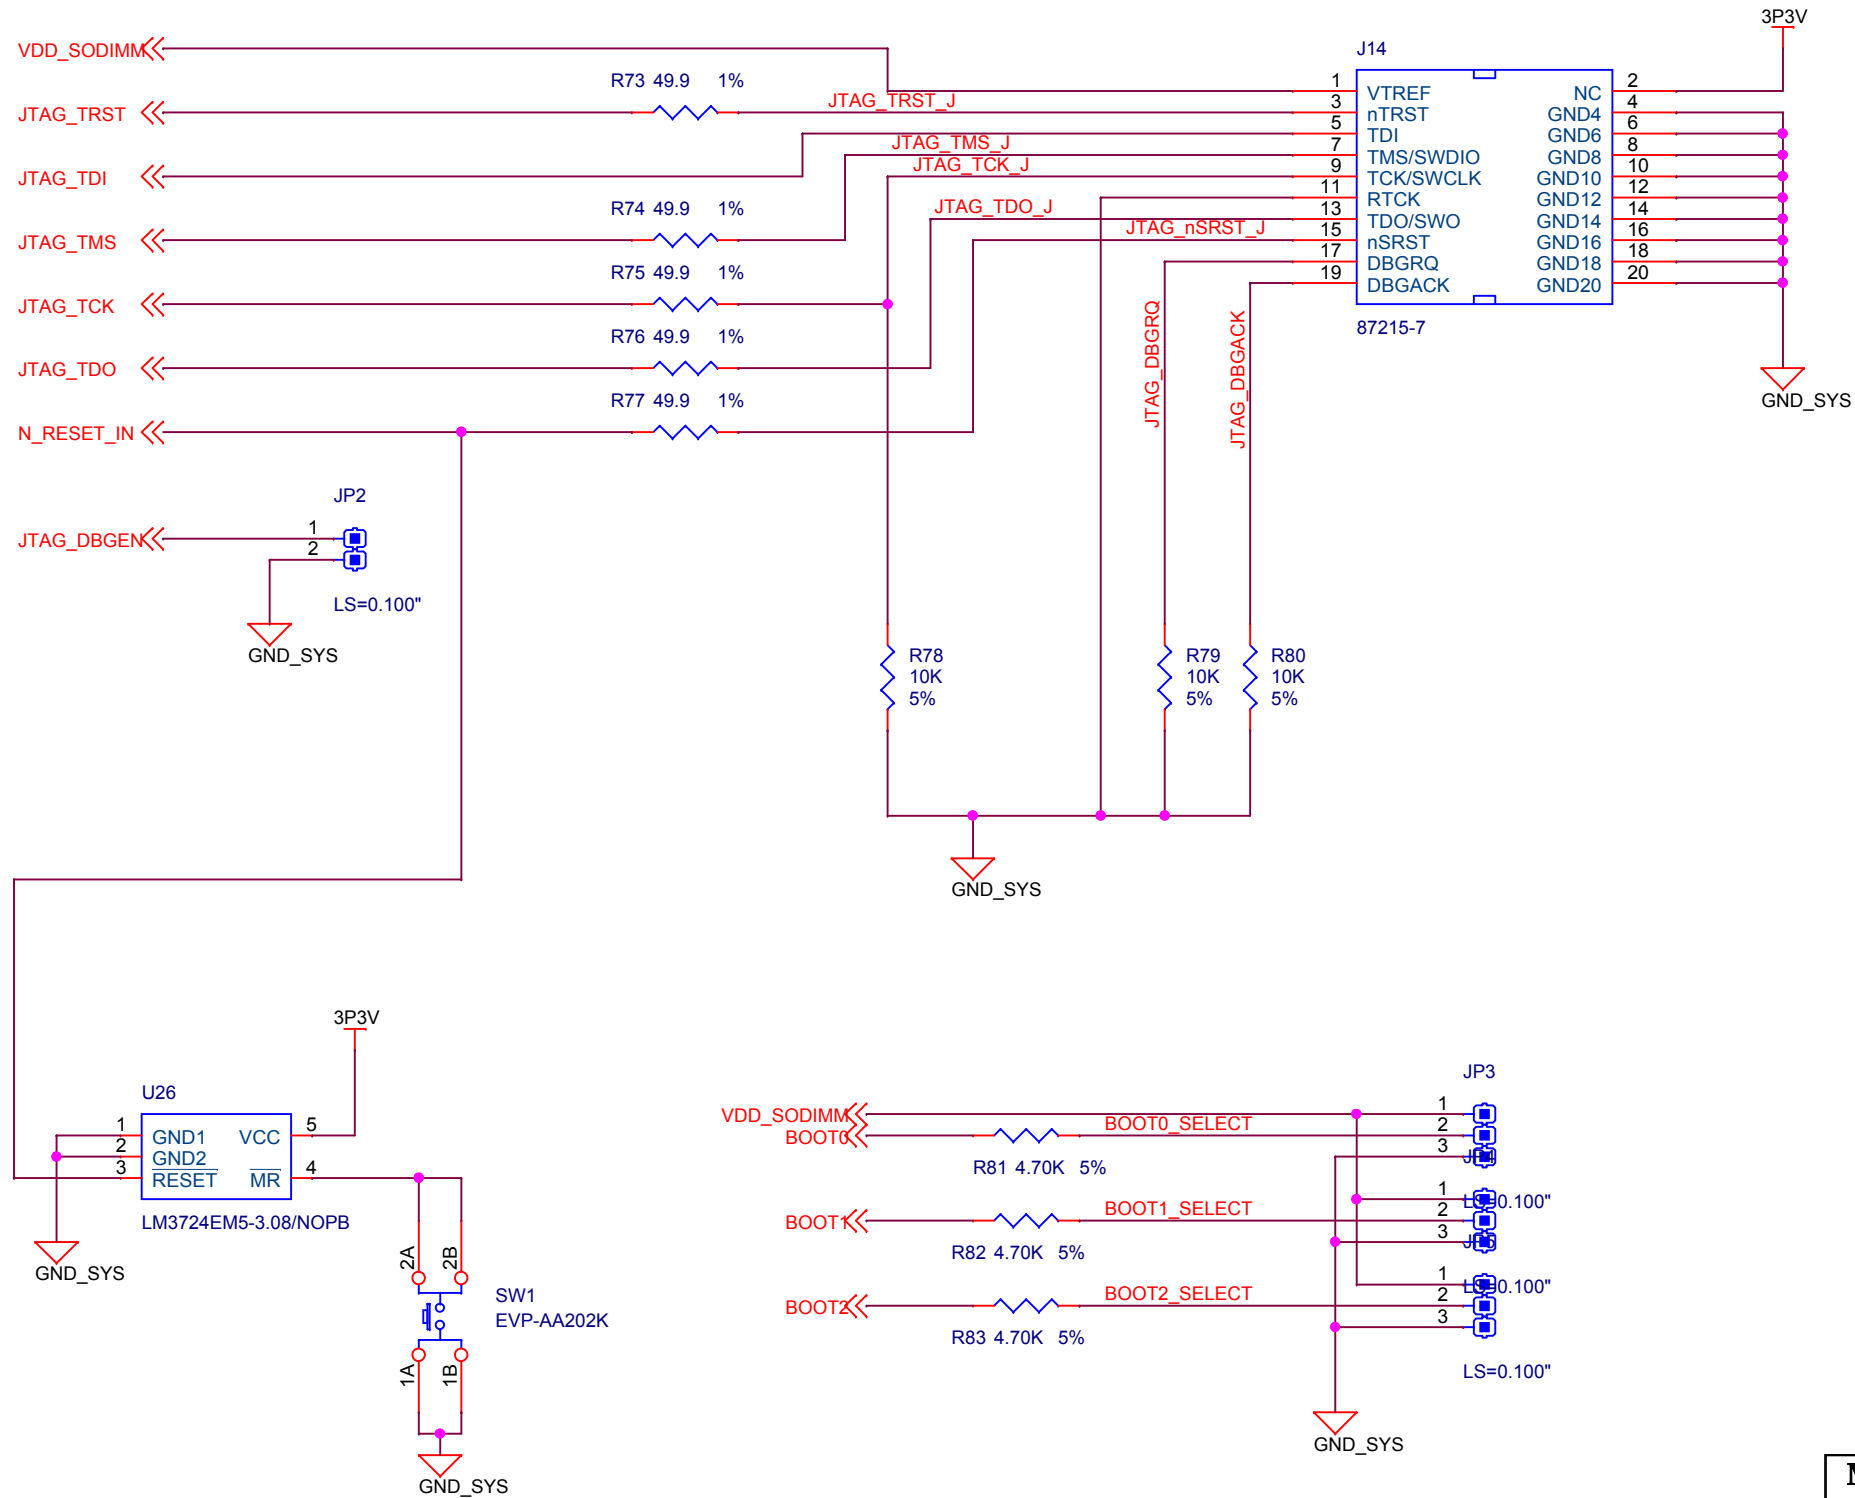

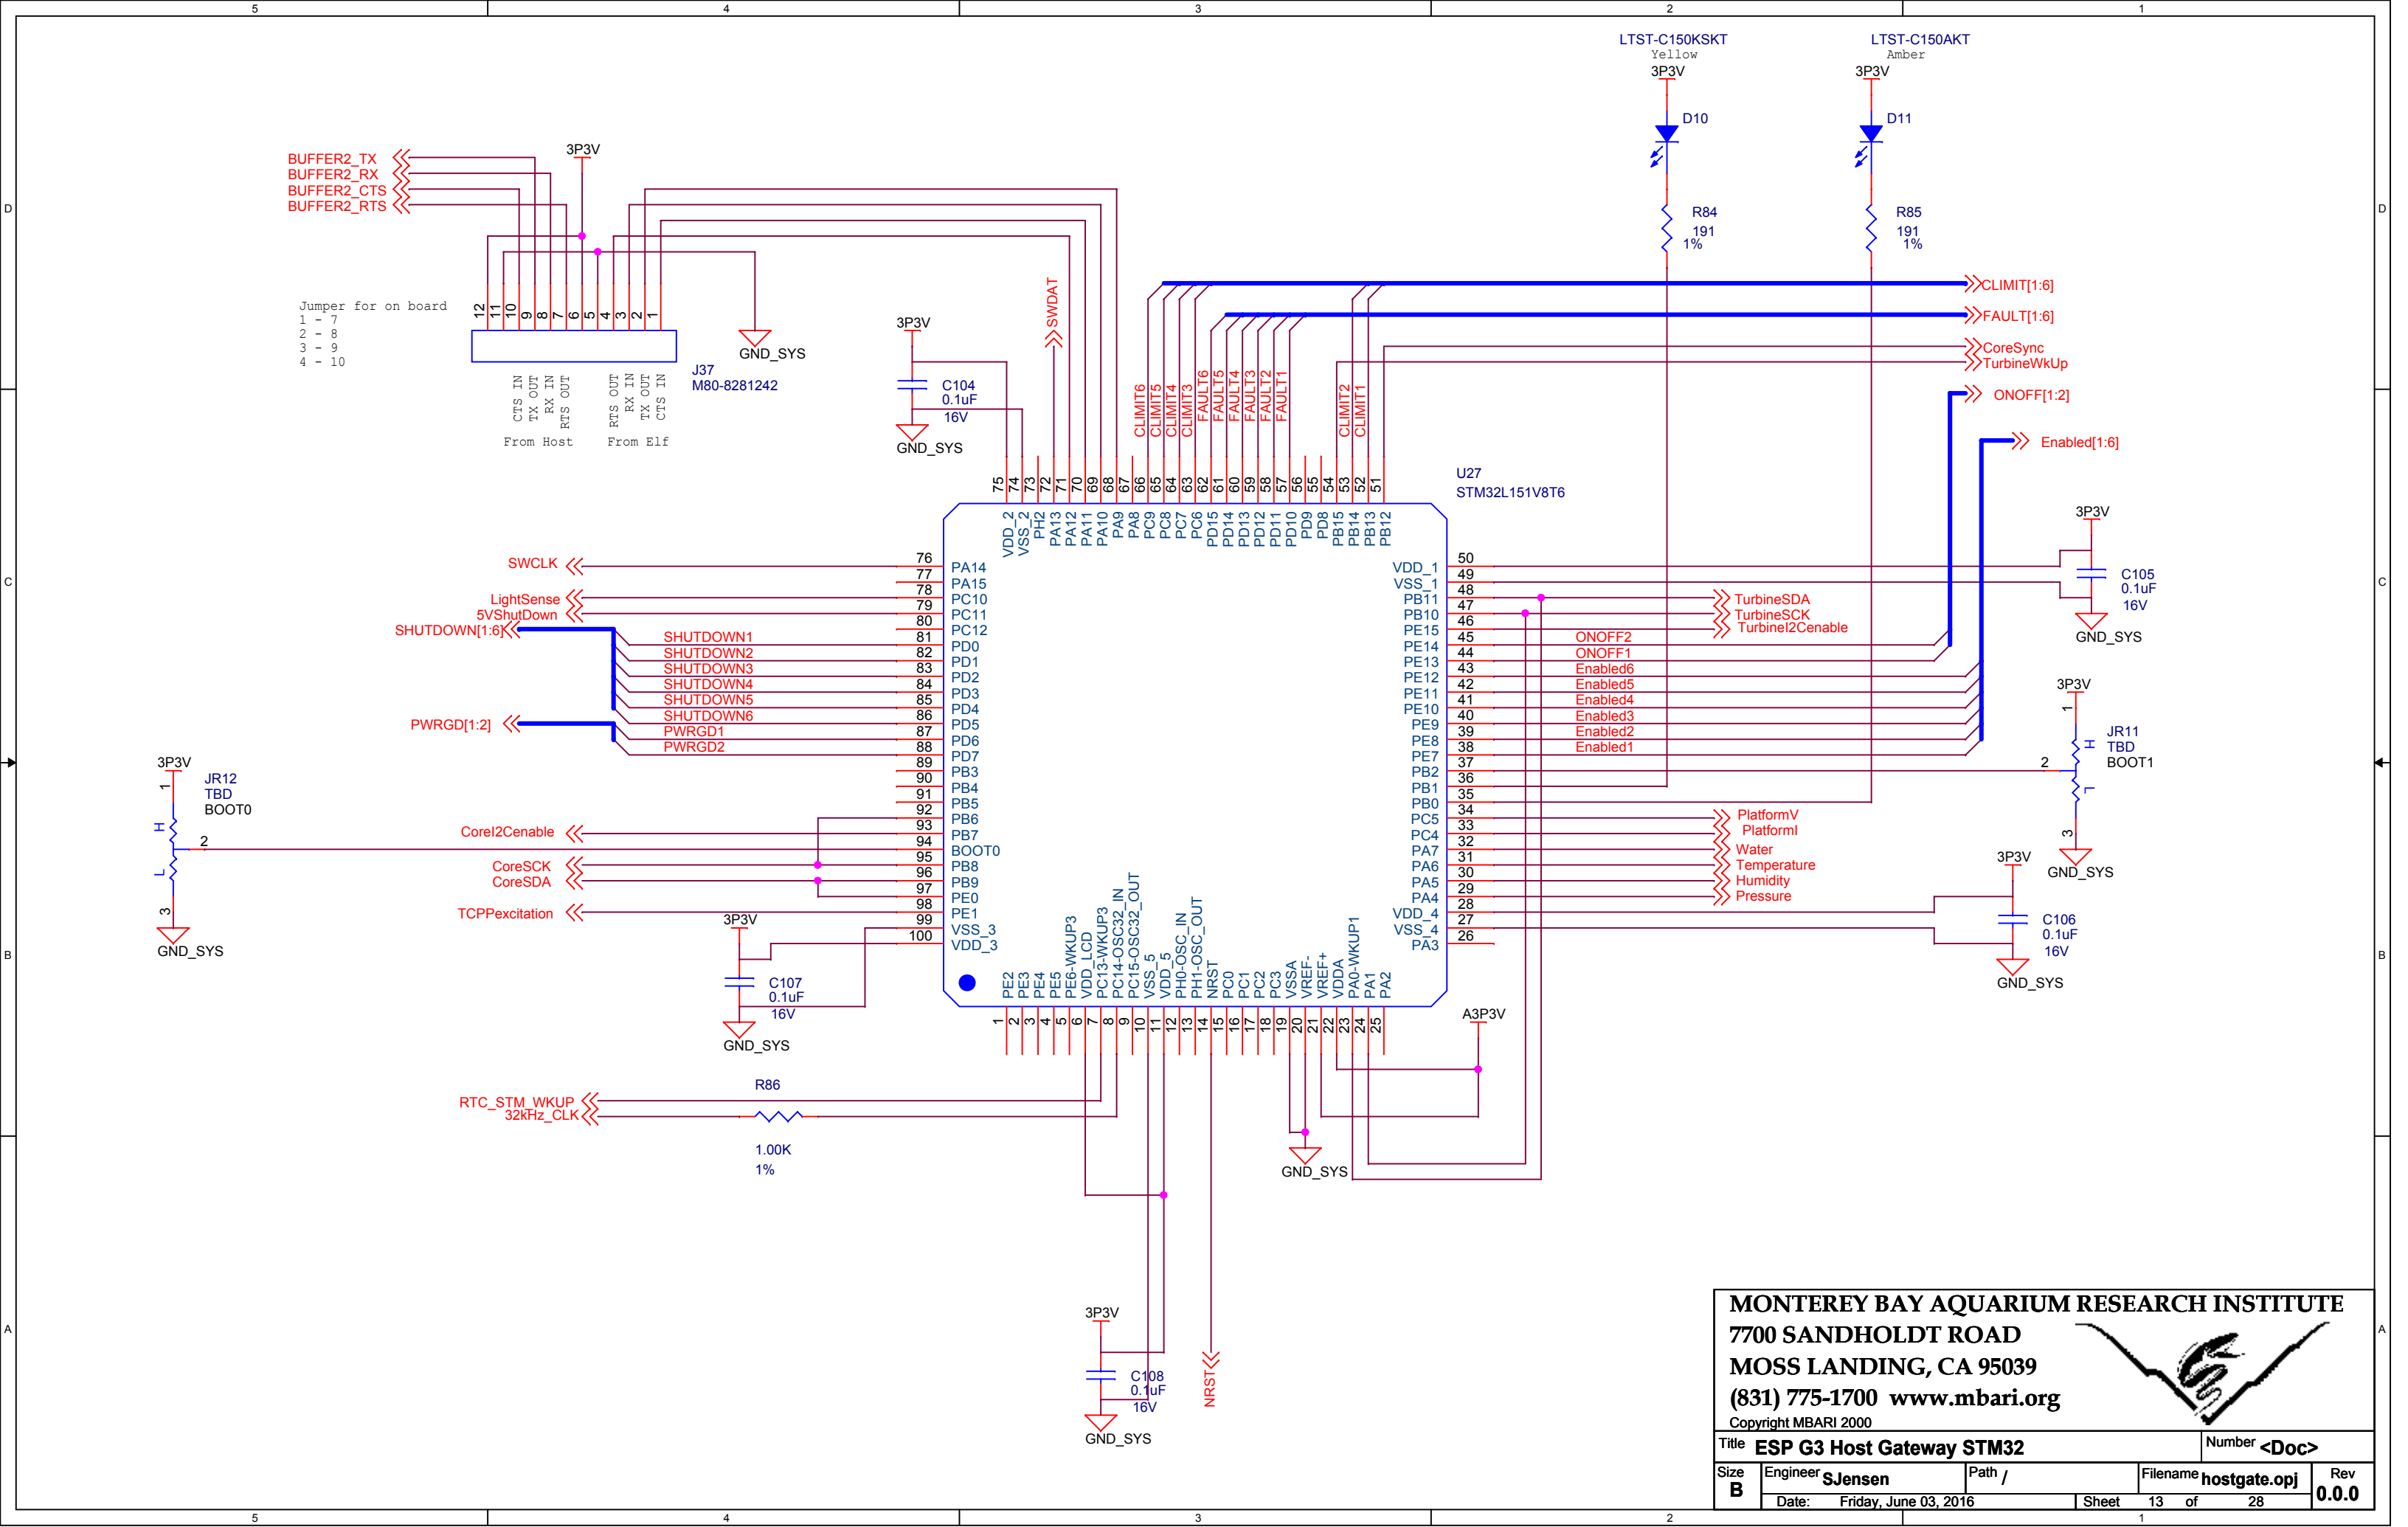

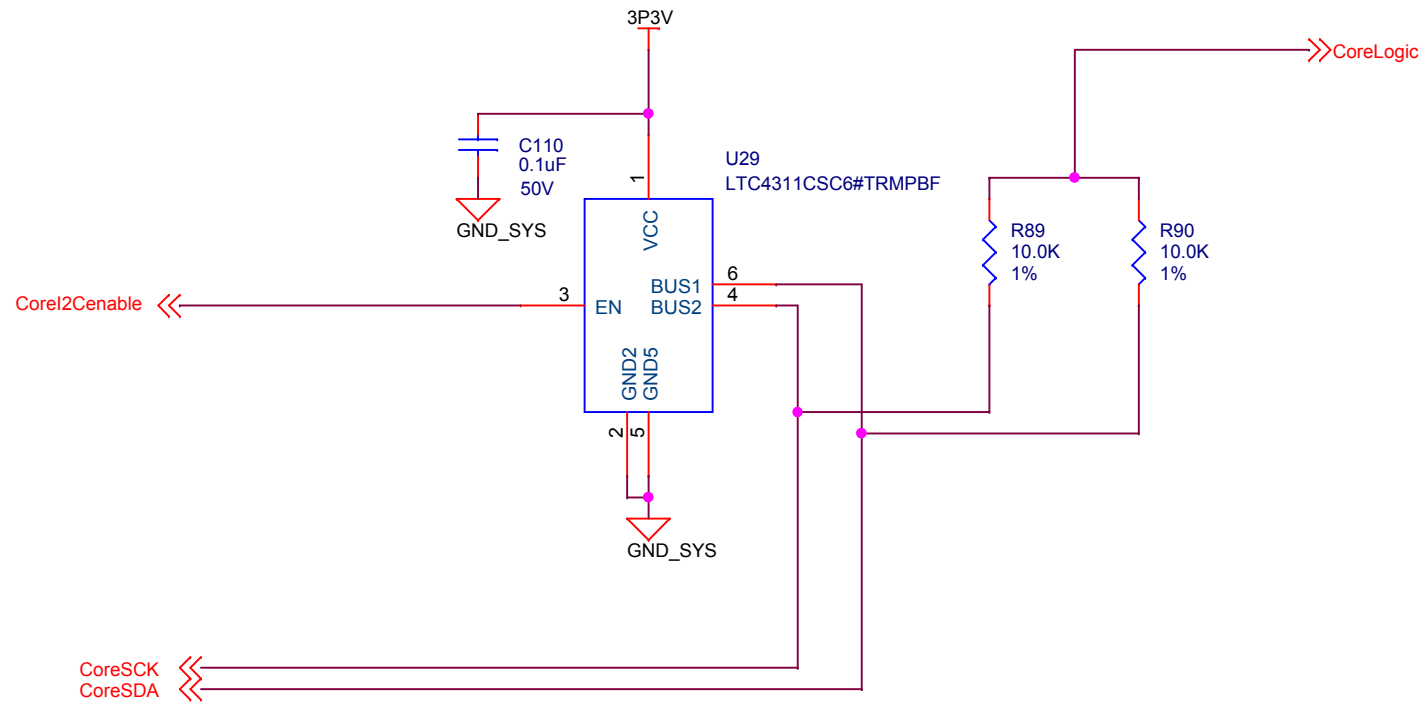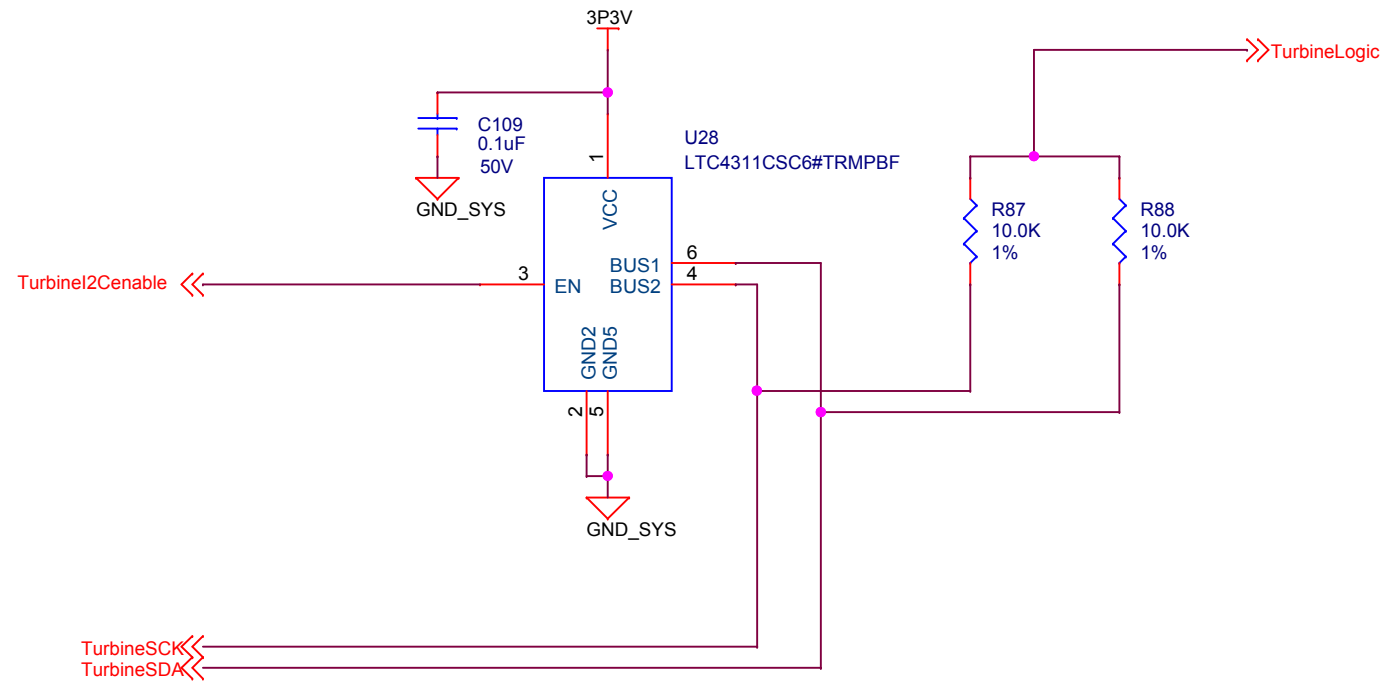

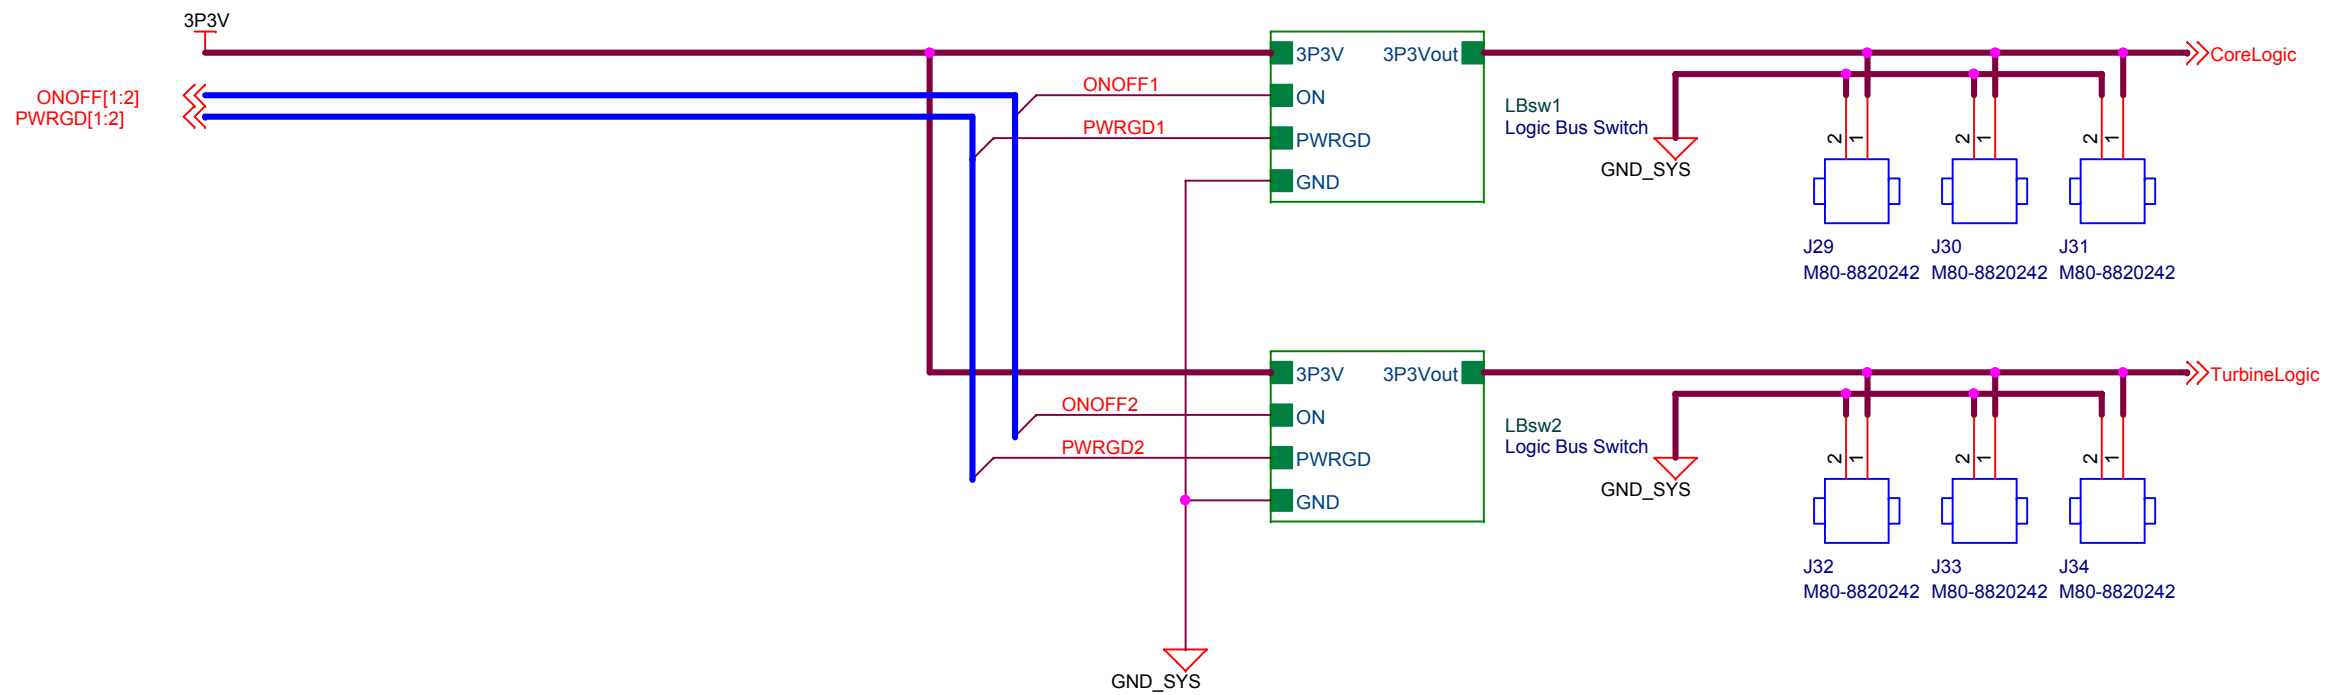

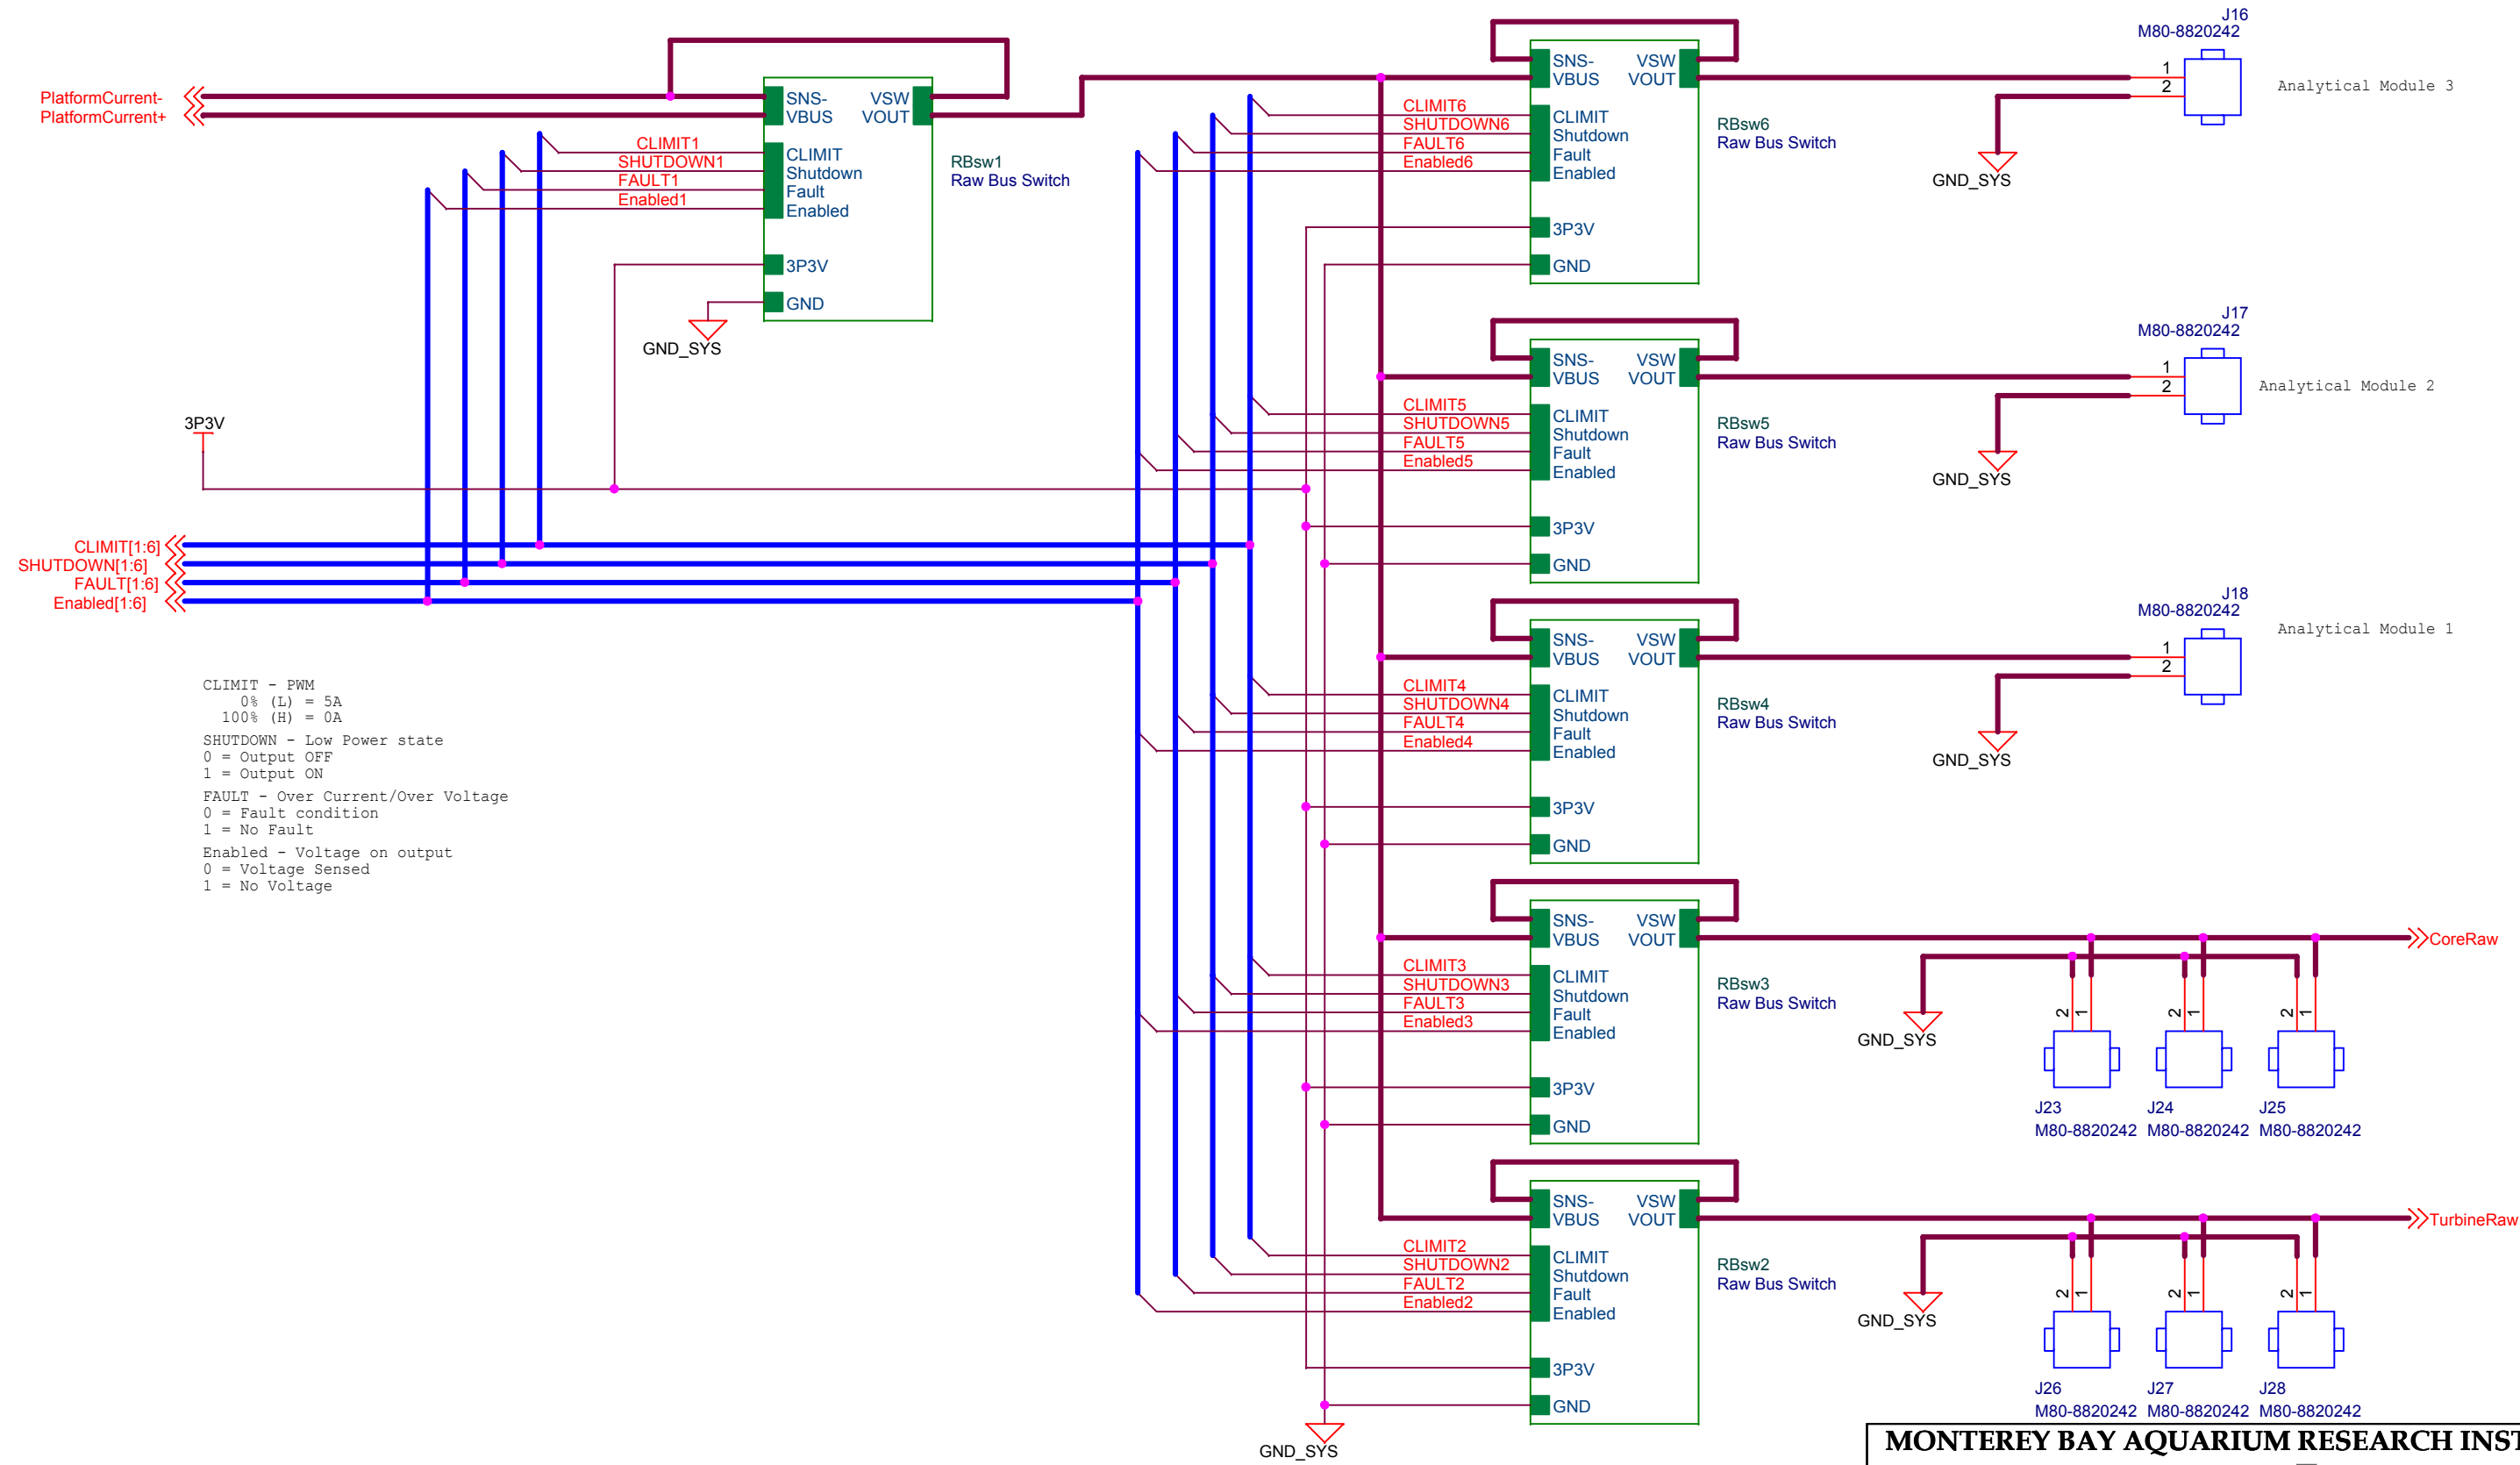

MONTEREY BAY AQUARIUM RESEARCH INSTITUTE

7700 SANDHOLDT ROAD




MOSS LANDING, CA 95039

(831) 775-1700 www.mbari.org


Copyright MBARI 2000









Title ESP G3 Host Gateway Raw Voltage Distribution			Number <Doc>	
Size B	Engineer SJensen	Path /	Filename hostgate.opj	Rev 0.0.0
	Date: Friday, June 03, 2016	Sheet 16	of 28	

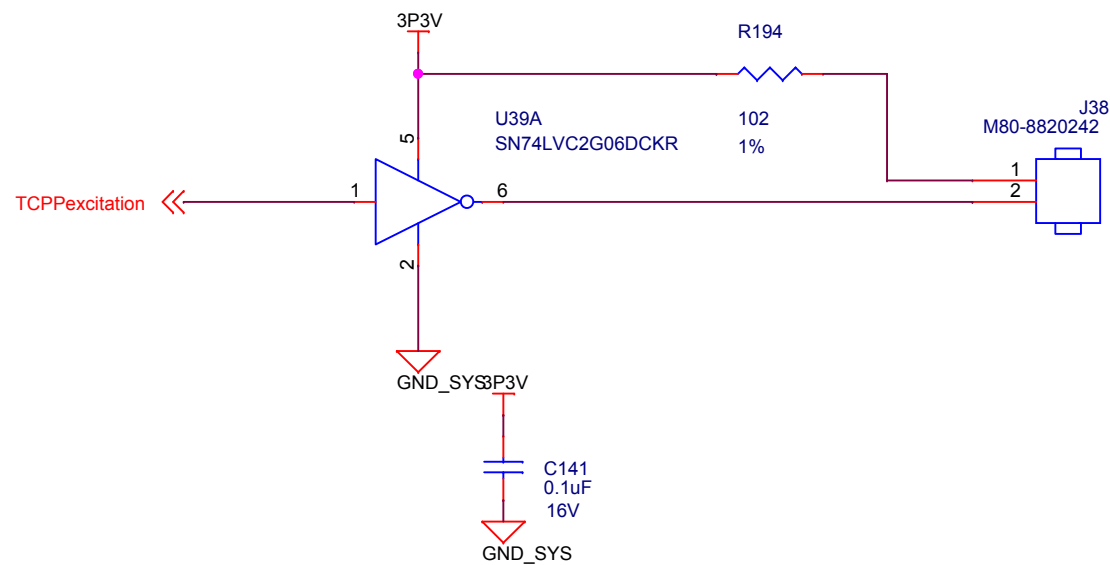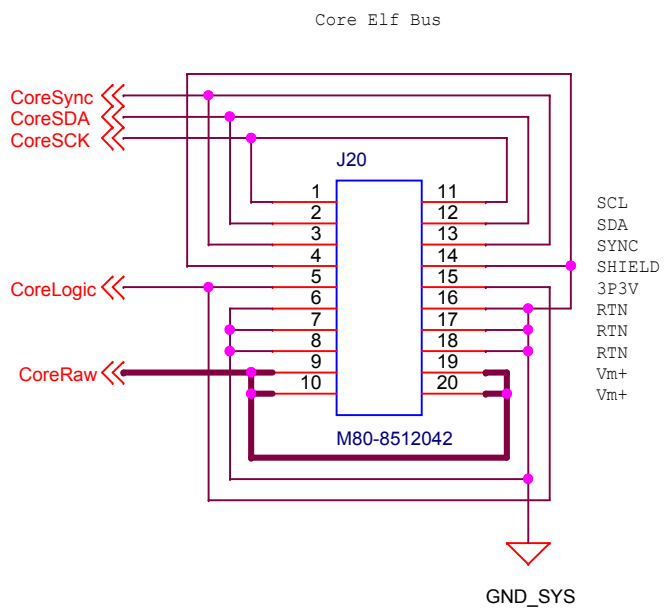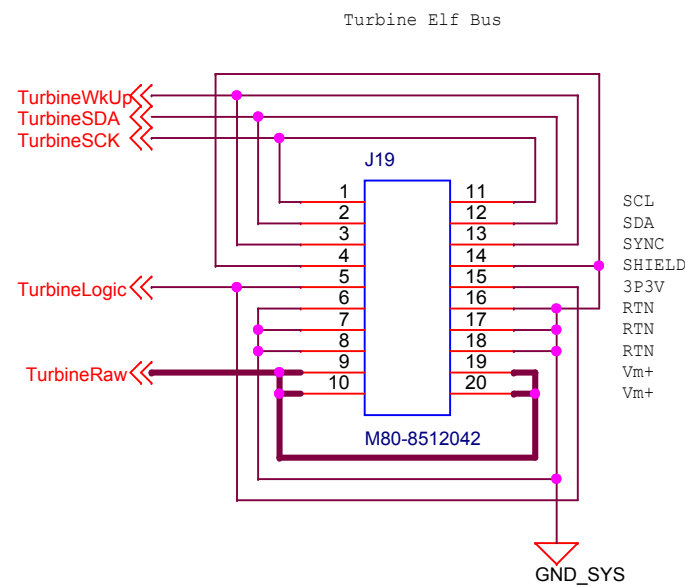



Turbine Cartridge Processing Position excitation
VSMB10940

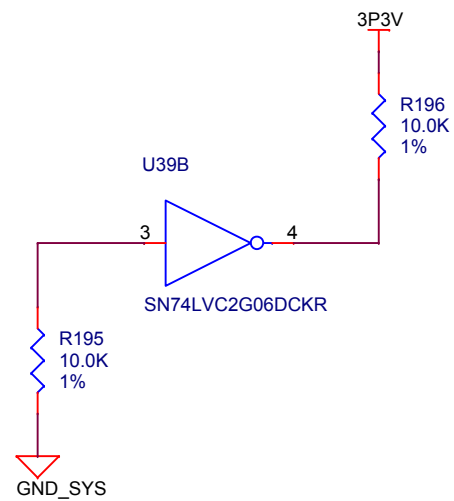

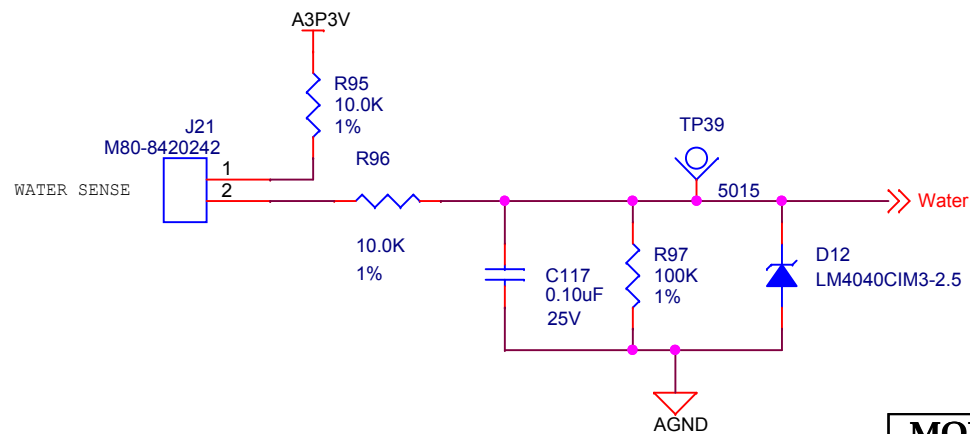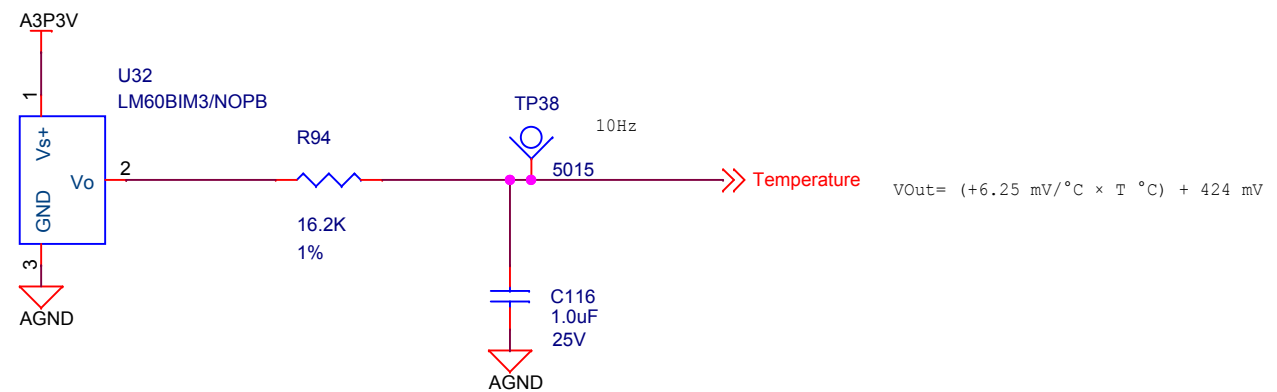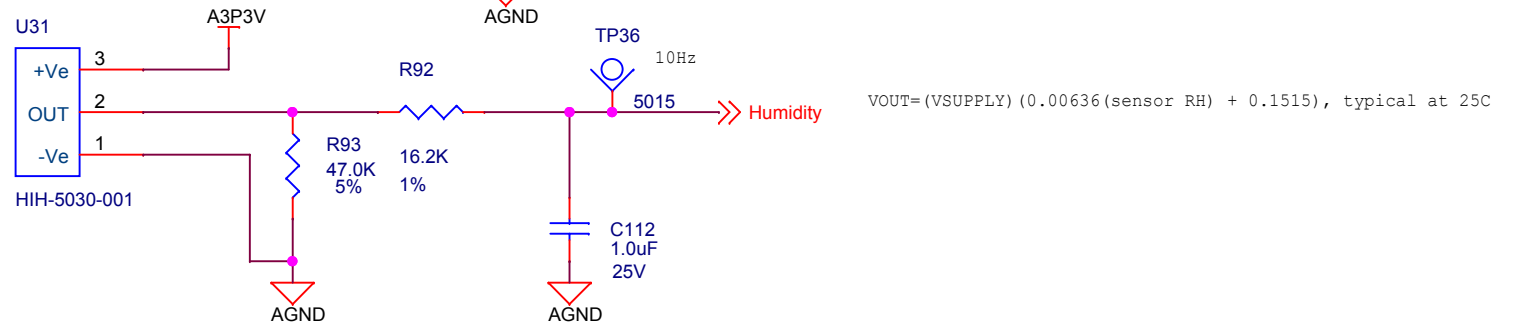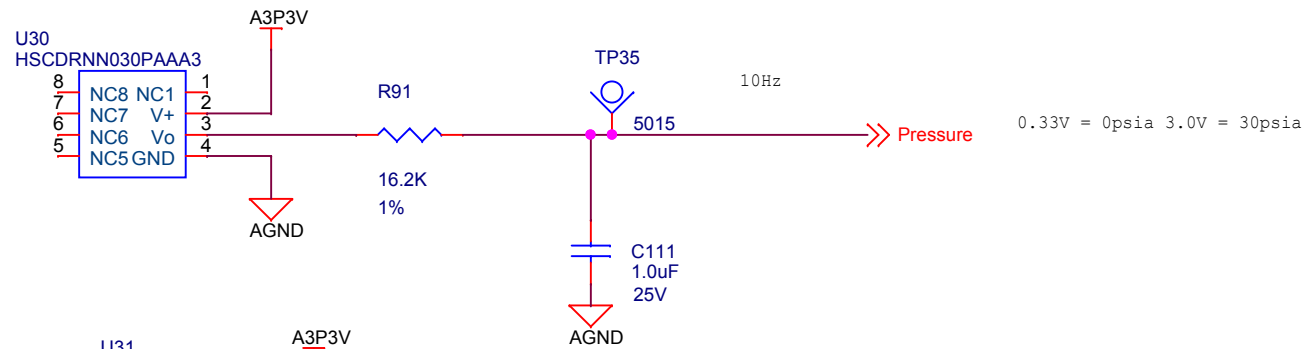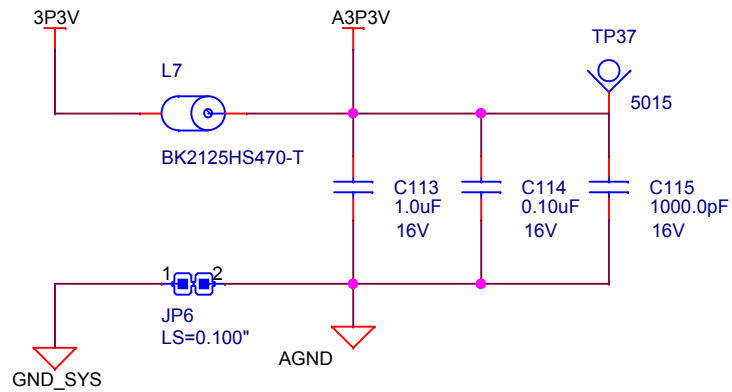

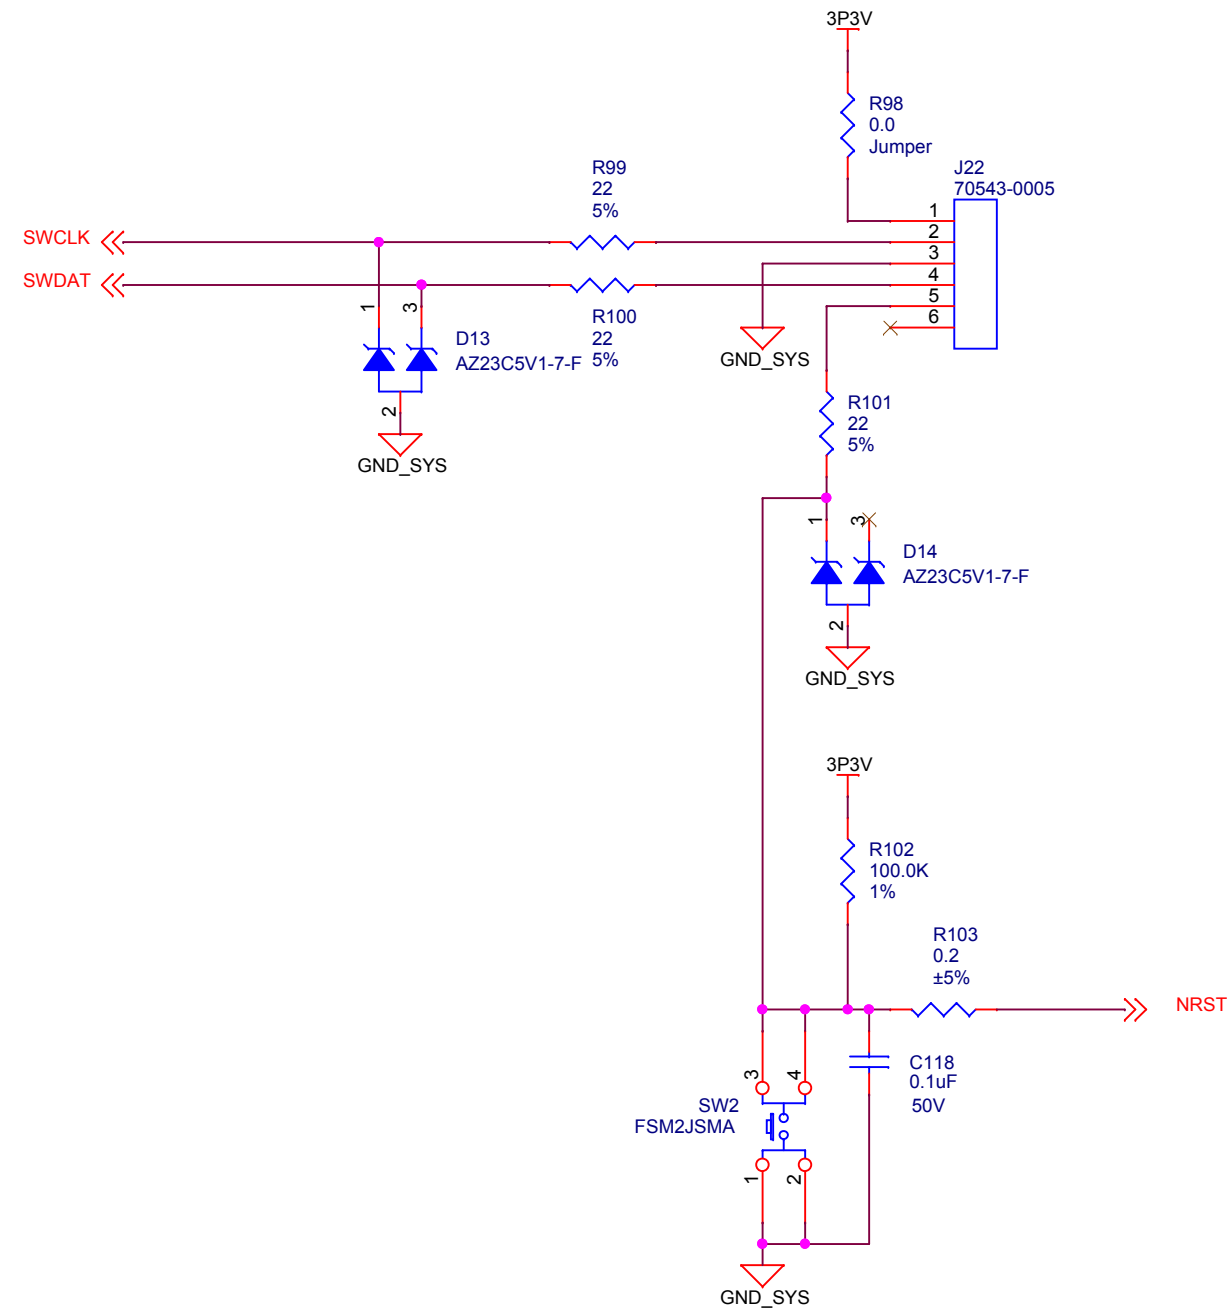


Ambient Light Sensor

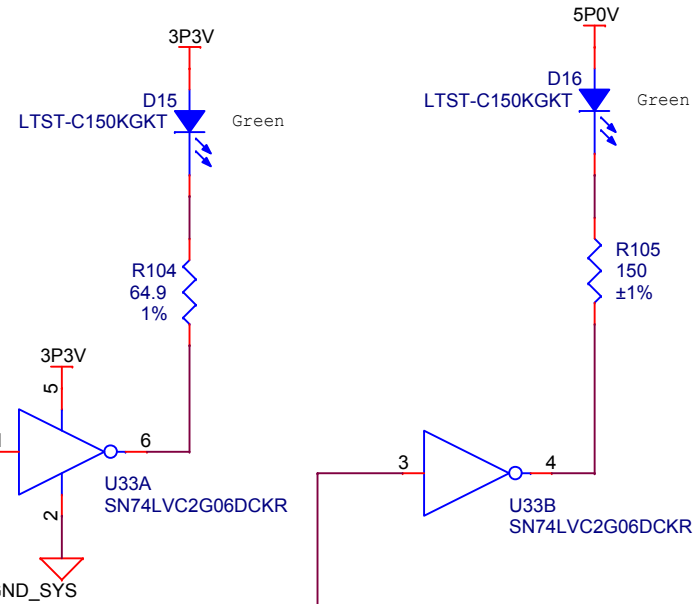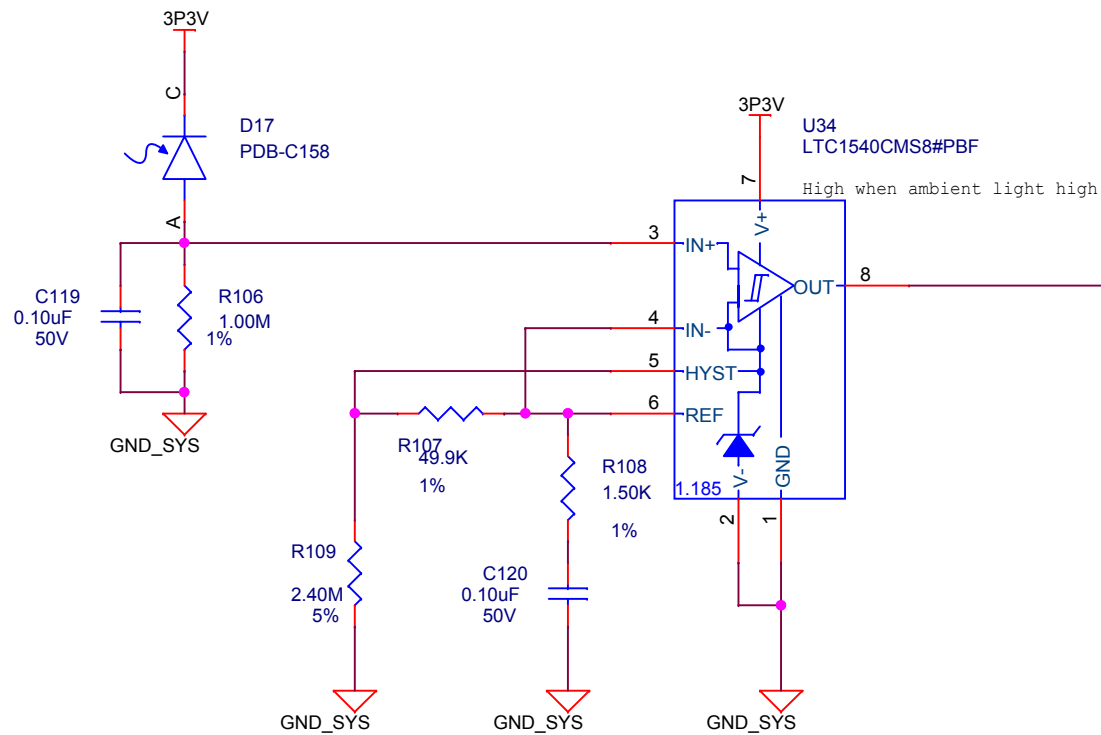



MONTEREY BAY AQUARIUM RESEARCH INSTITUTE
7700 SANDHOLDT ROAD
MOSS LANDING, CA 95039
(831) 775-1700 www.mbari.org



Title ESP G3 Host Gateway Indicators				Number <Doc>	
Size B	Engineer SJensen		Path /		Filename hostgate.opj
	Date: Tuesday, April 19, 2016		Sheet 20 of 28		Rev 0.0.0

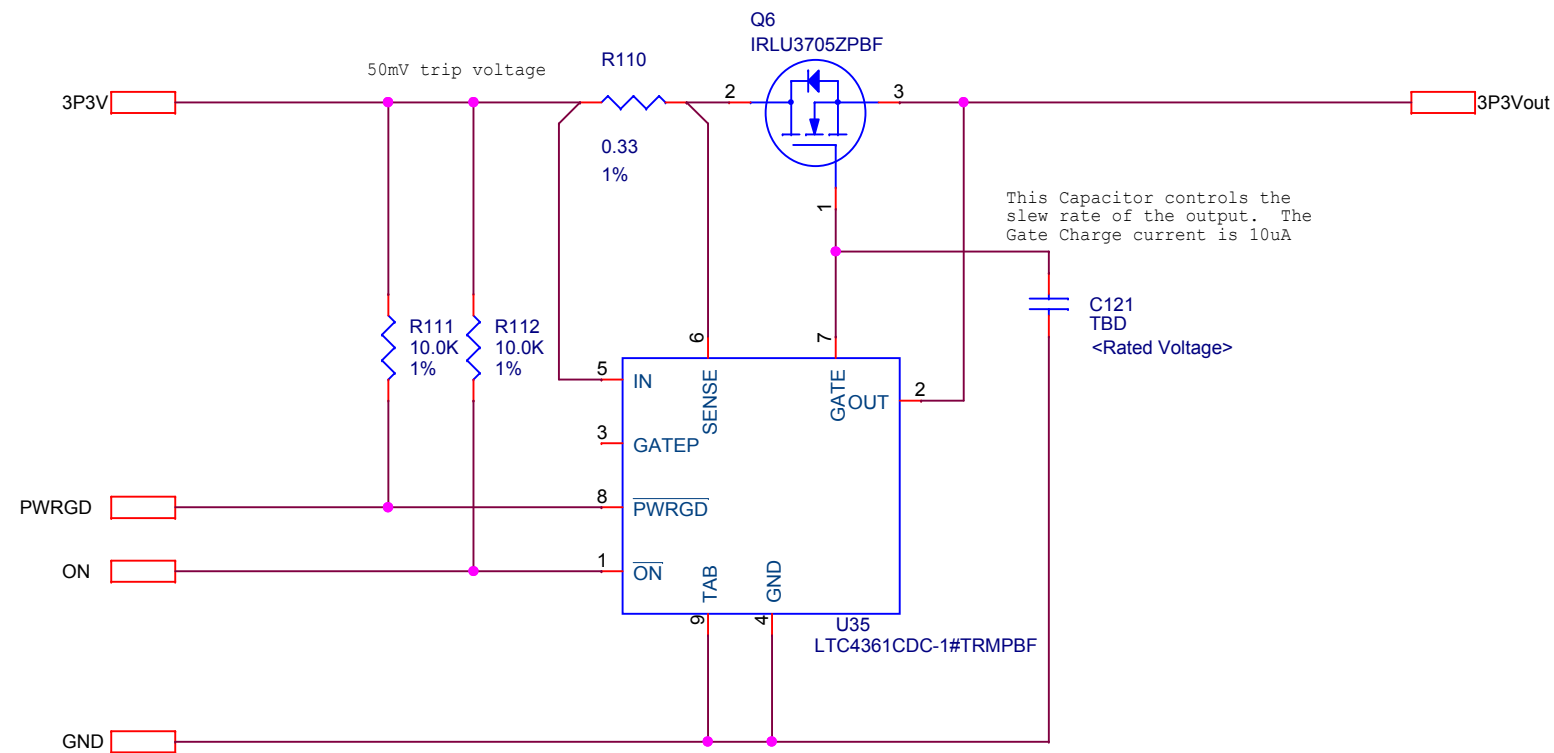

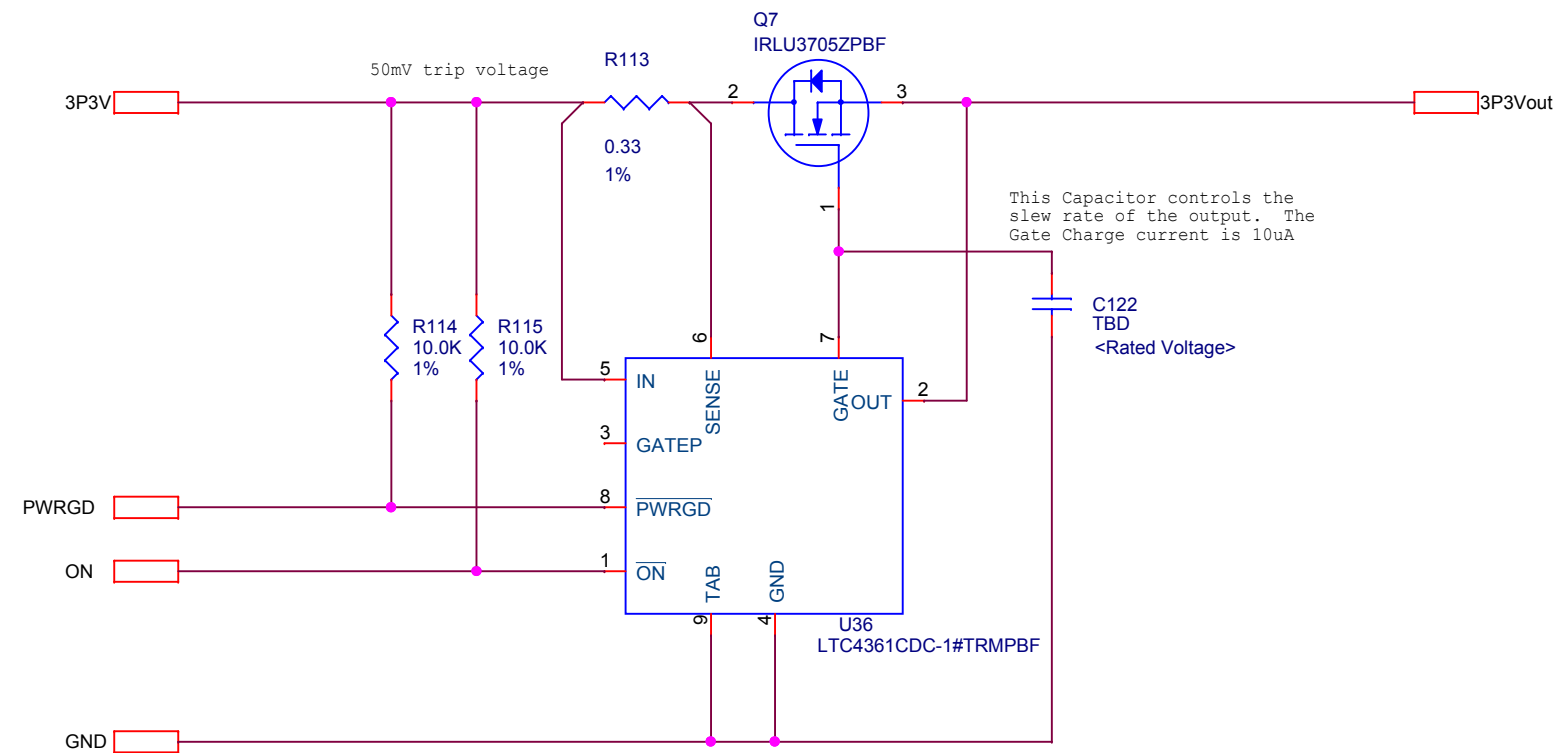

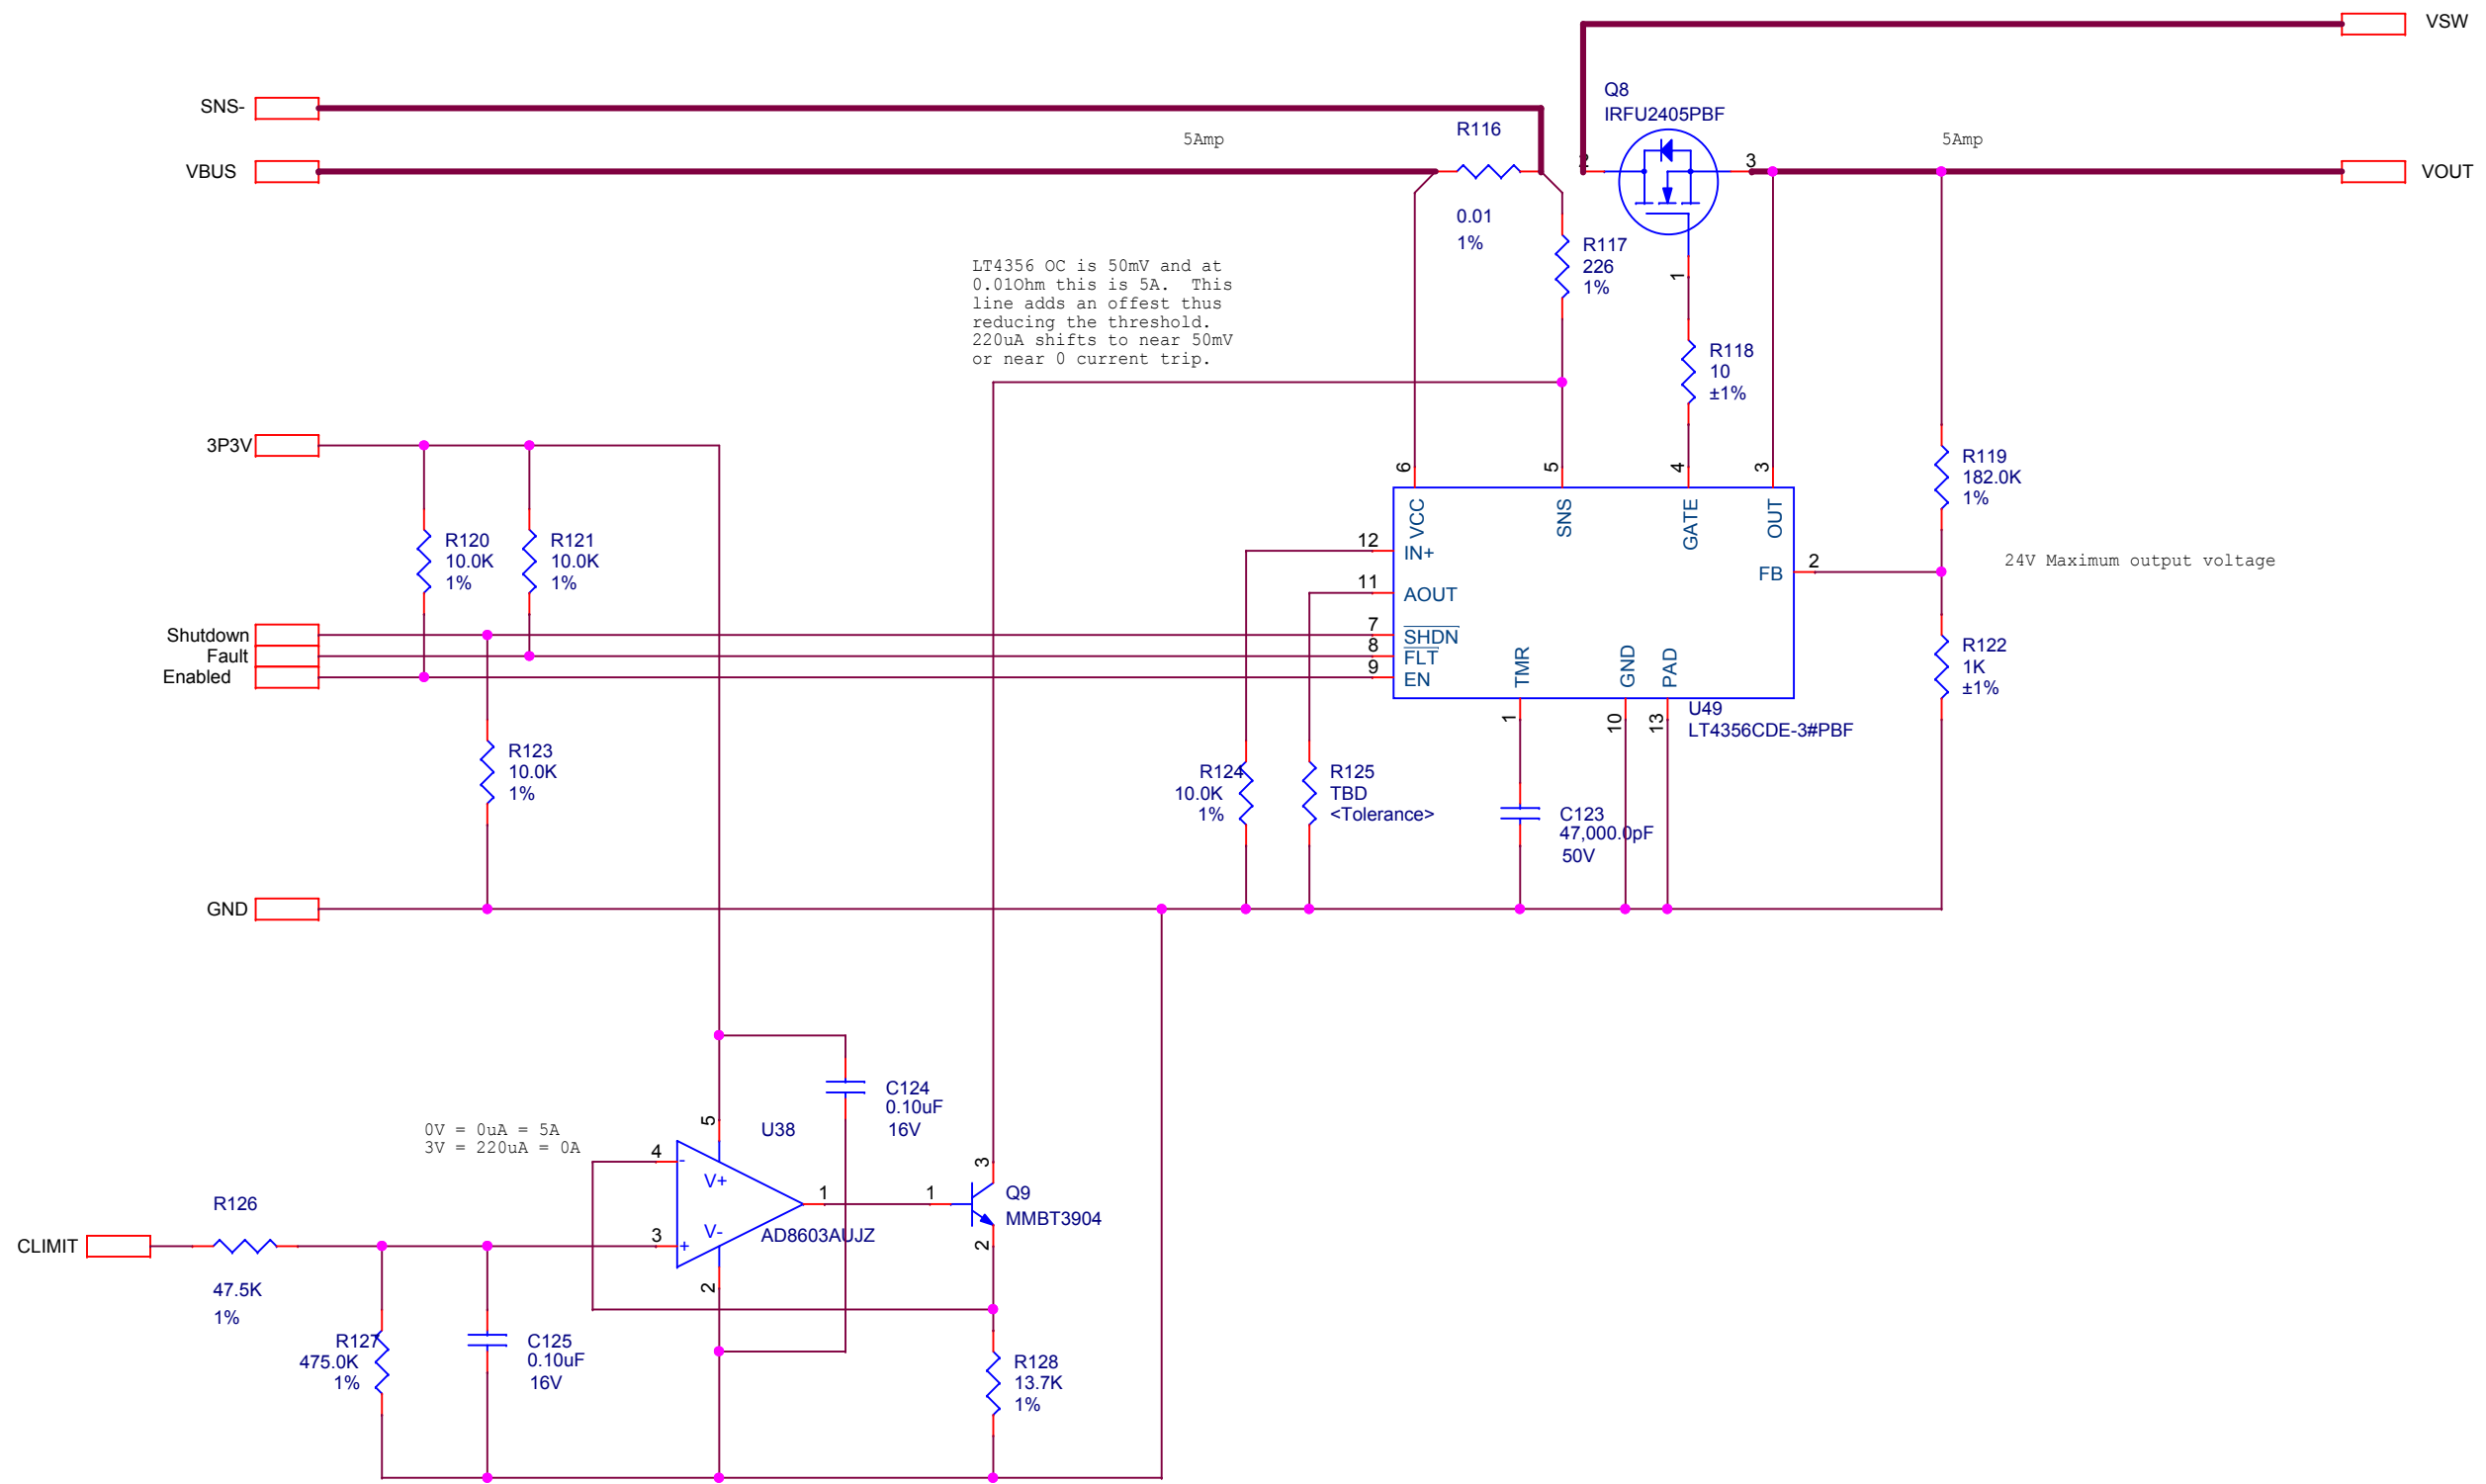

MONTEREY BAY AQUARIUM RESEARCH INSTITUTE

7700 SANDHOLDT ROAD

MOSS LANDING, CA 95039

(831) 775-1700 www.mbari.org

Copyright MBARI 2000



Title ESP G3 Host Gateway Raw Voltage Switch			Number <Doc>	
Size B	Engineer SJensen	Path /RBsw1	Filename hostgate.opj	Rev 0.0.0
	Date: Thursday, June 02, 2016		Sheet 23 of 28	

