




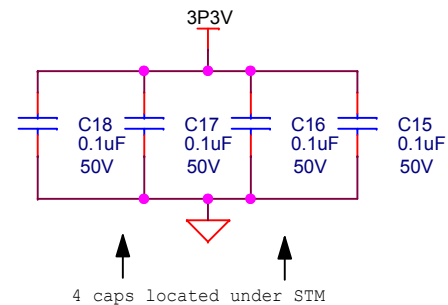

MONTEREY BAY AQUARIUM RESEARCH INSTITUTE 7700 SANDHOLDT ROAD MOSS LANDING, CA 95039 (831) 775-1700 www.mbari.org Copyright MBARI 2000					
Title <Title>			<Path>		Number <Doc>
Size B	Engineer <Engineer>		Layout <Layout Eng.>		Filename <Filename>
	Date: Thursday, January 28, 2016		Sheet 1 of 1		Rev <Re>

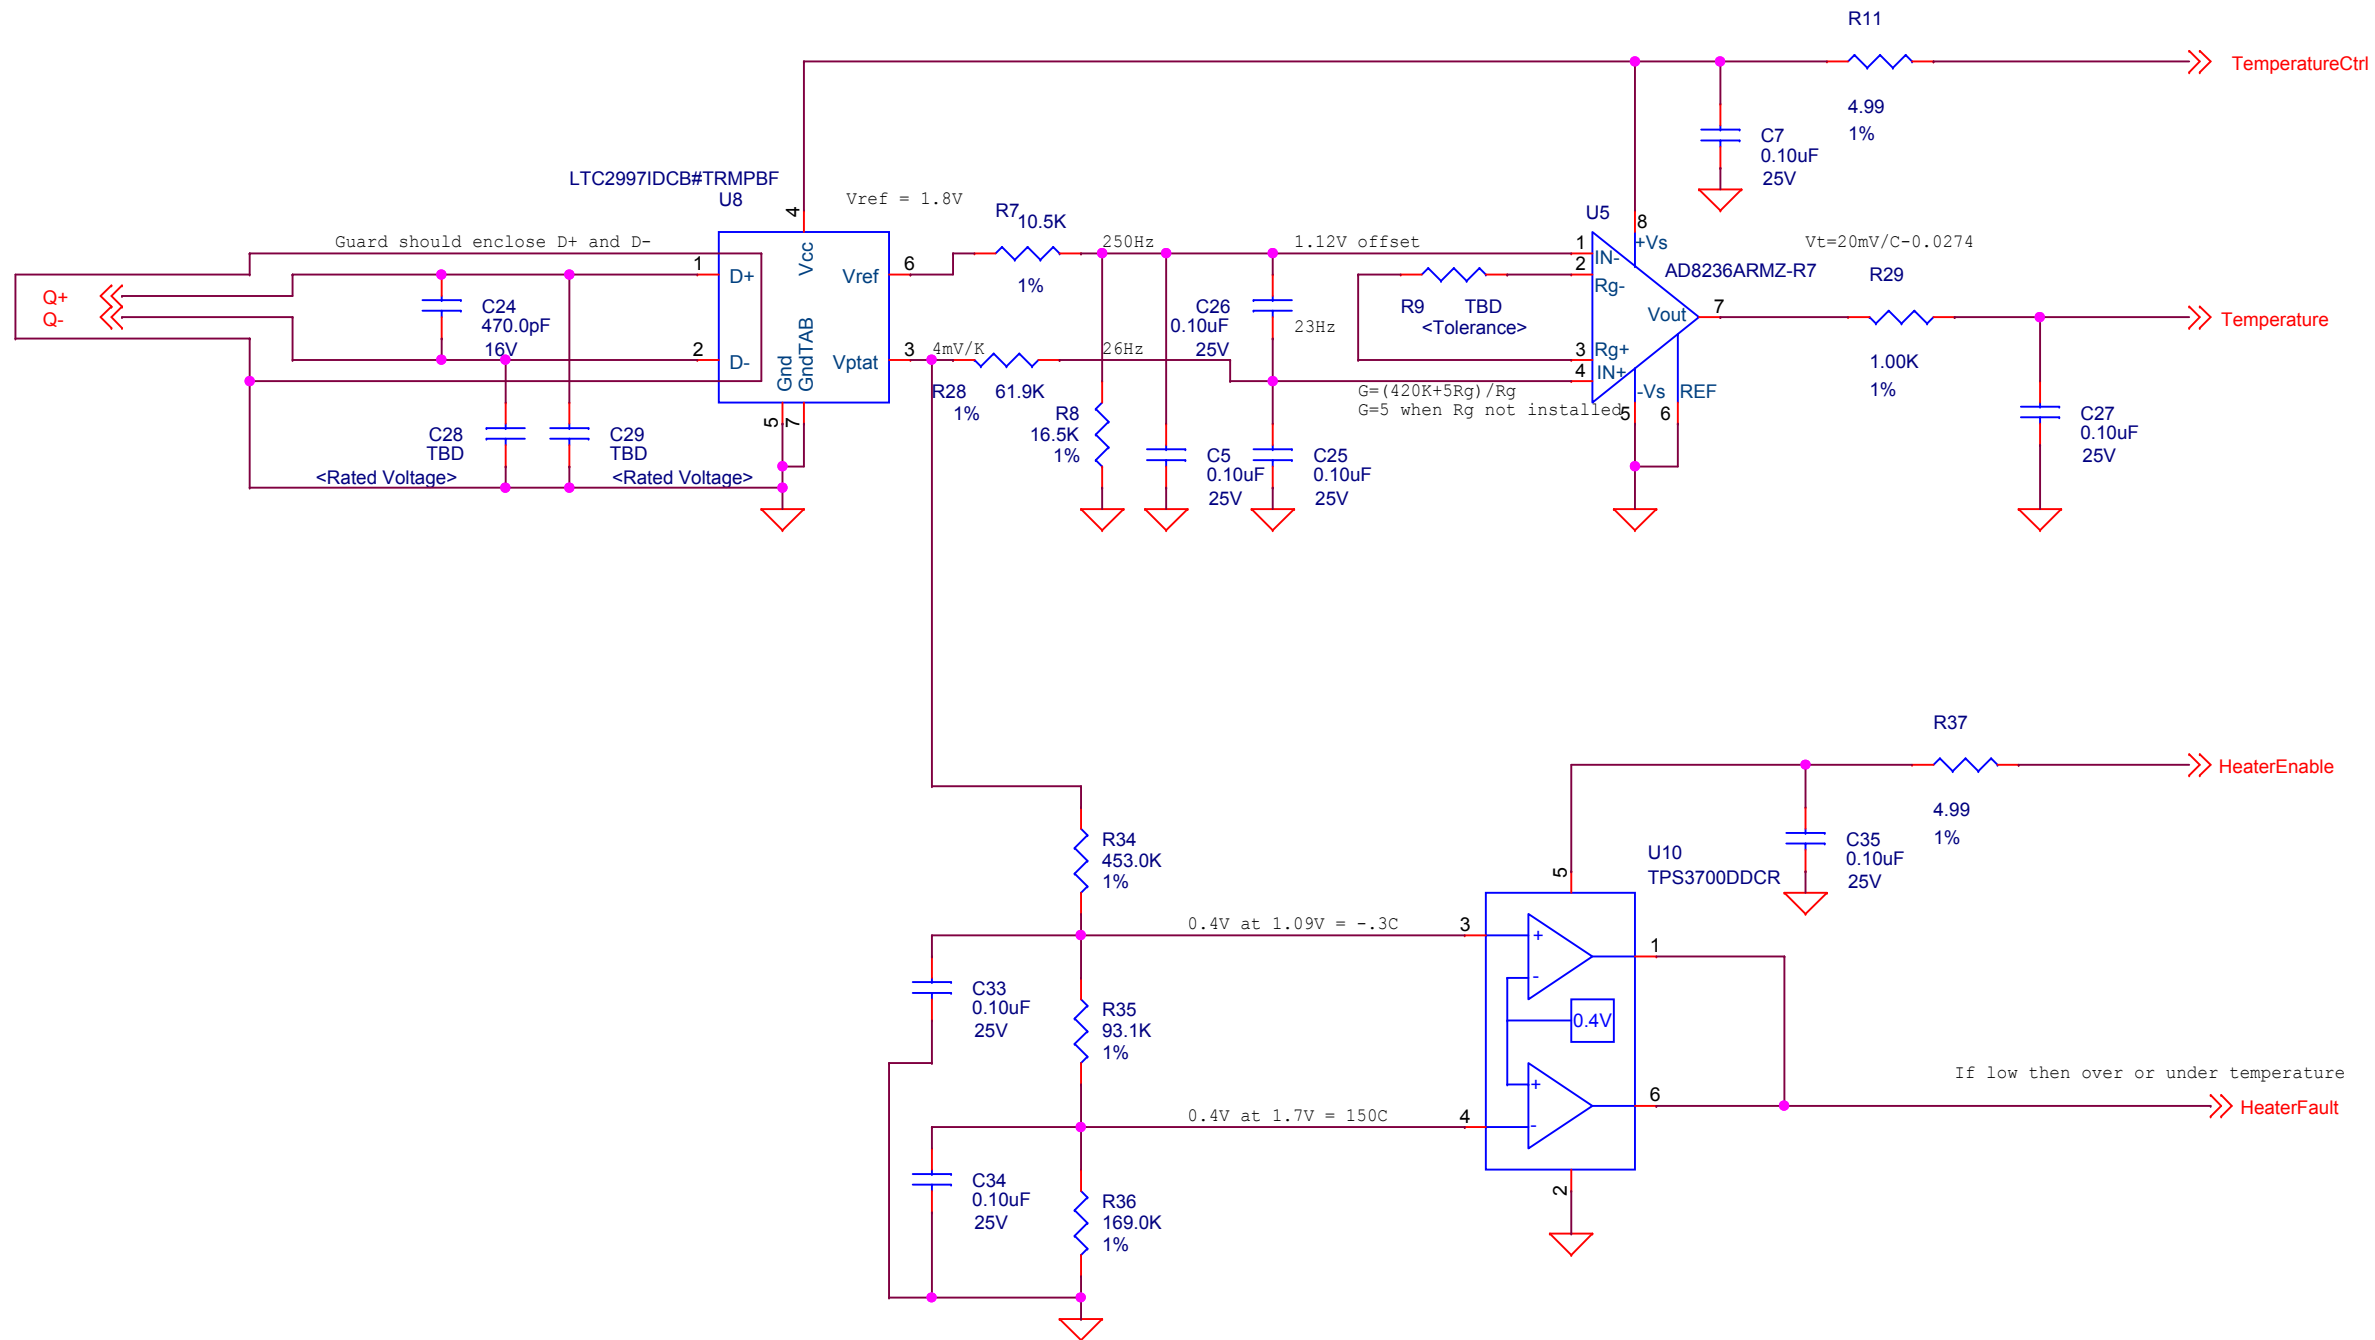

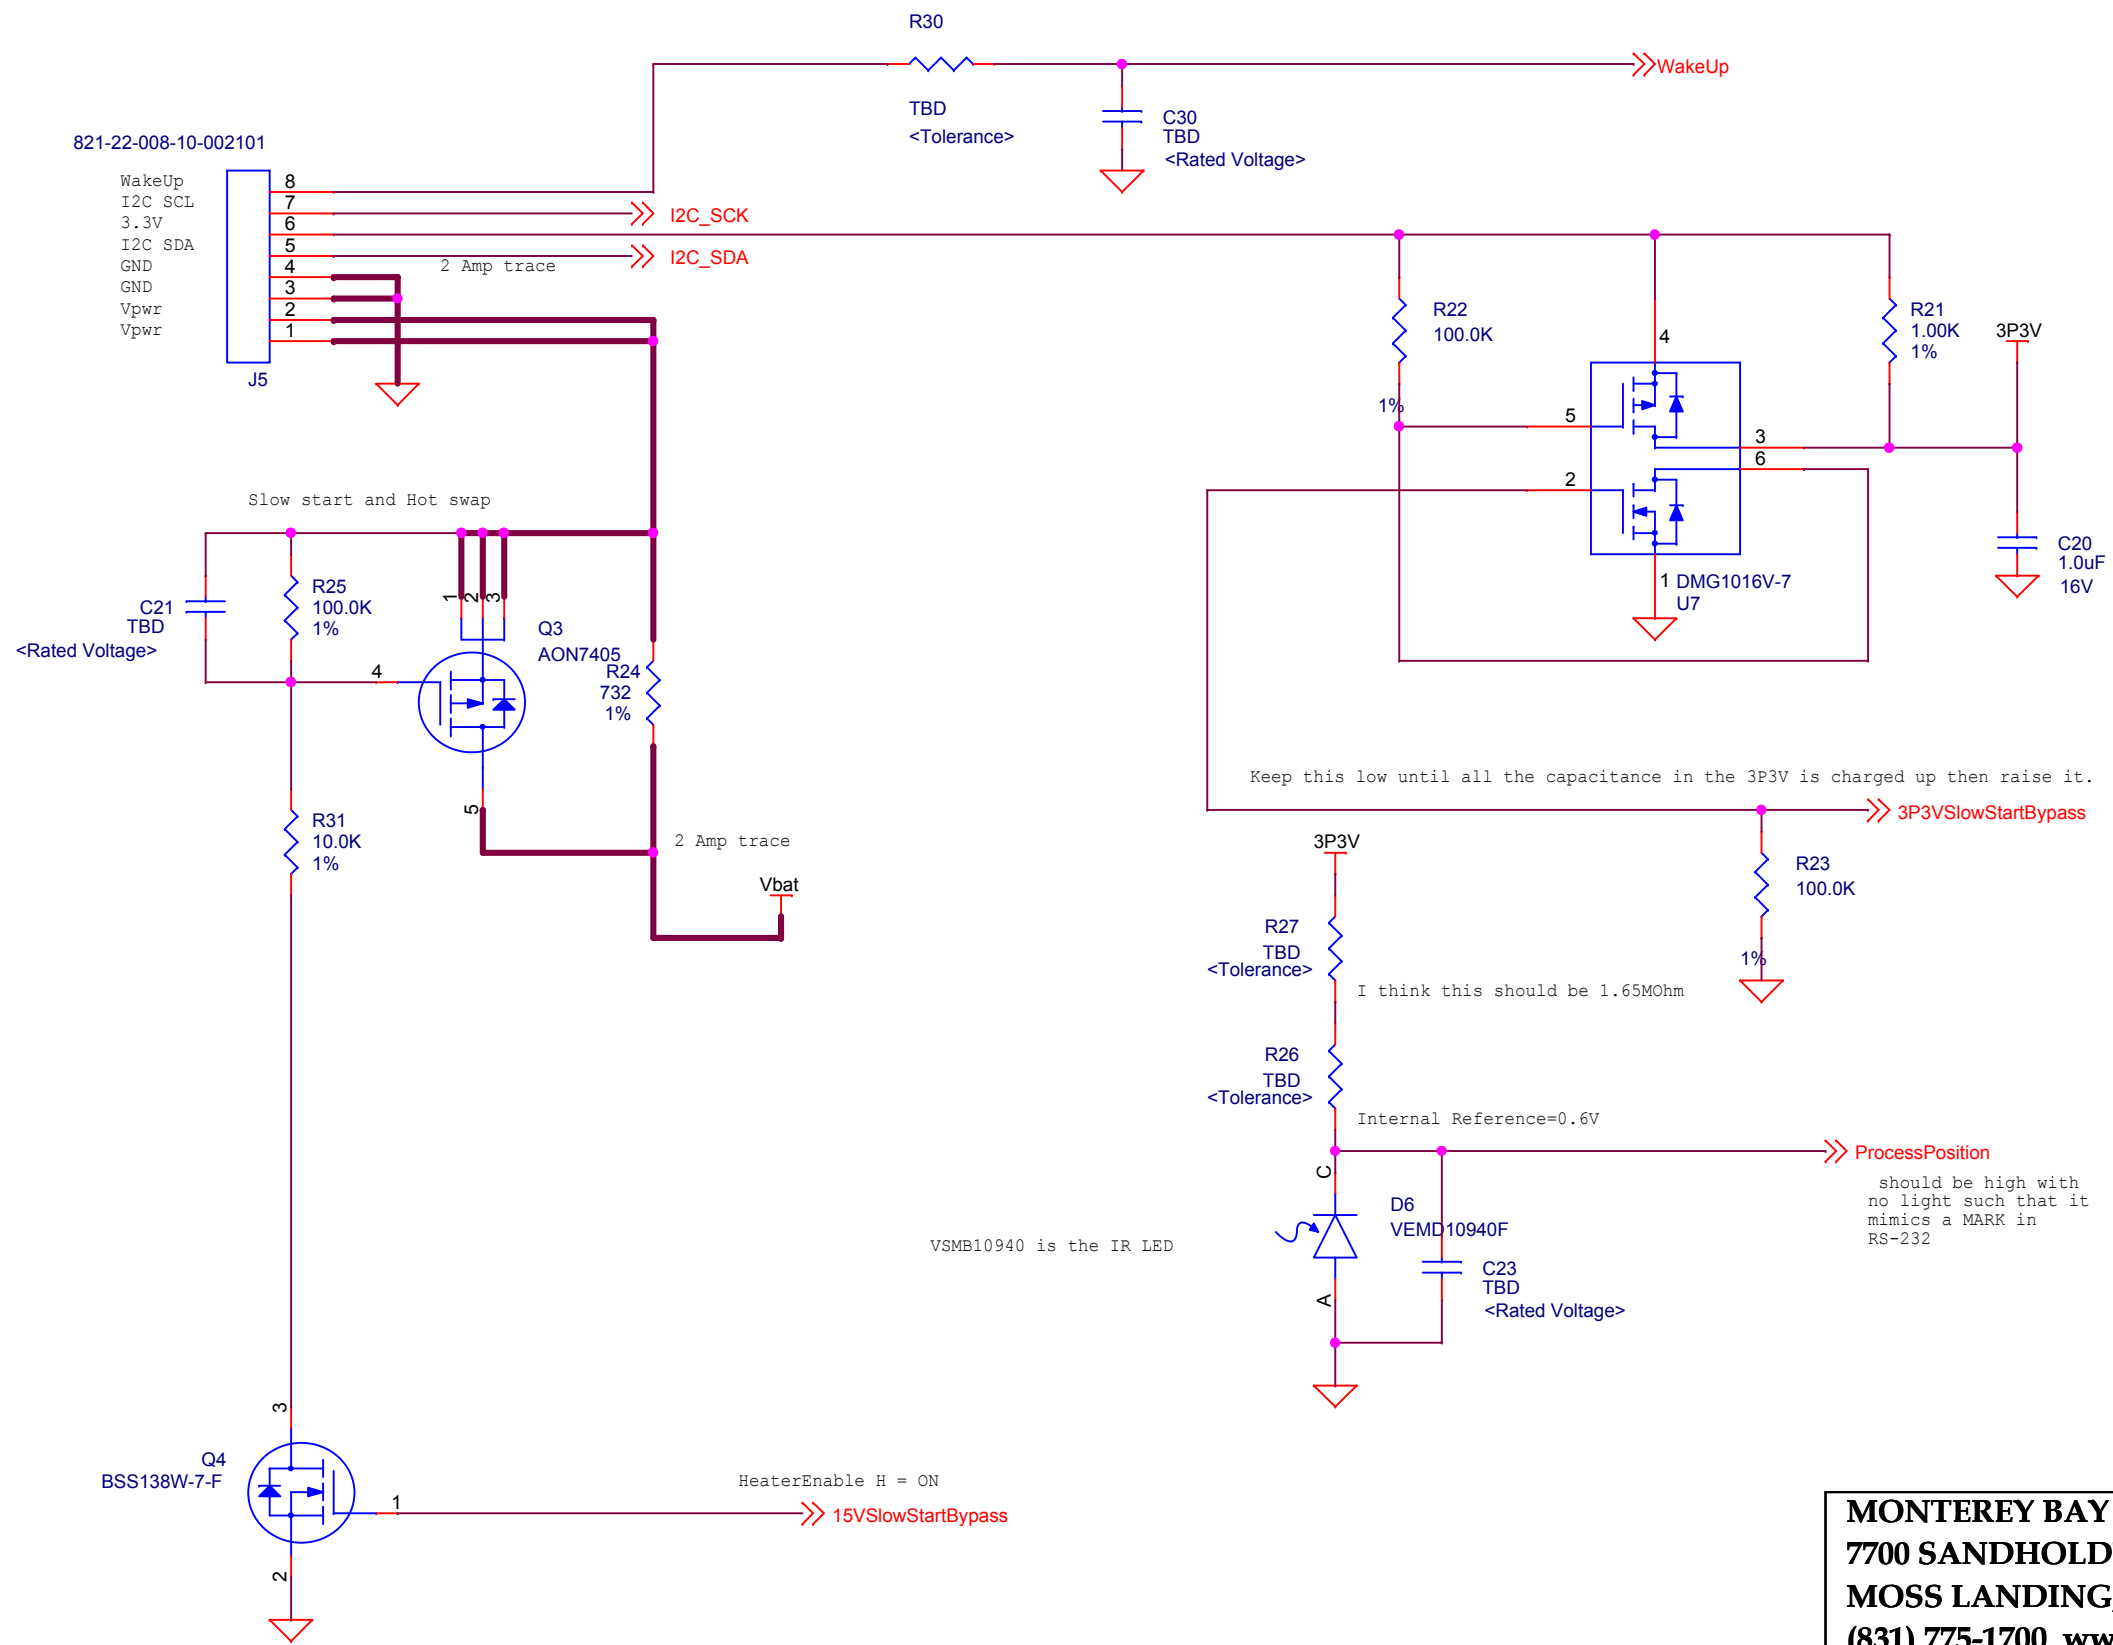

MONTEREY BAY AQUARIUM RESEARCH INSTITUTE
7700 SANDHOLDT ROAD
MOSS LANDING, CA 95039
(831) 775-1700 www.mbari.org
Copyright MBARI 2000

Title <Title>		<Path>		Number <Doc>	
Size B	Engineer <Engineer>	Layout <Layout Eng.>	Filename <Filename>	Rev	<RevC>
Date: Wednesday, October 26, 2016		Sheet	1 of 1		