
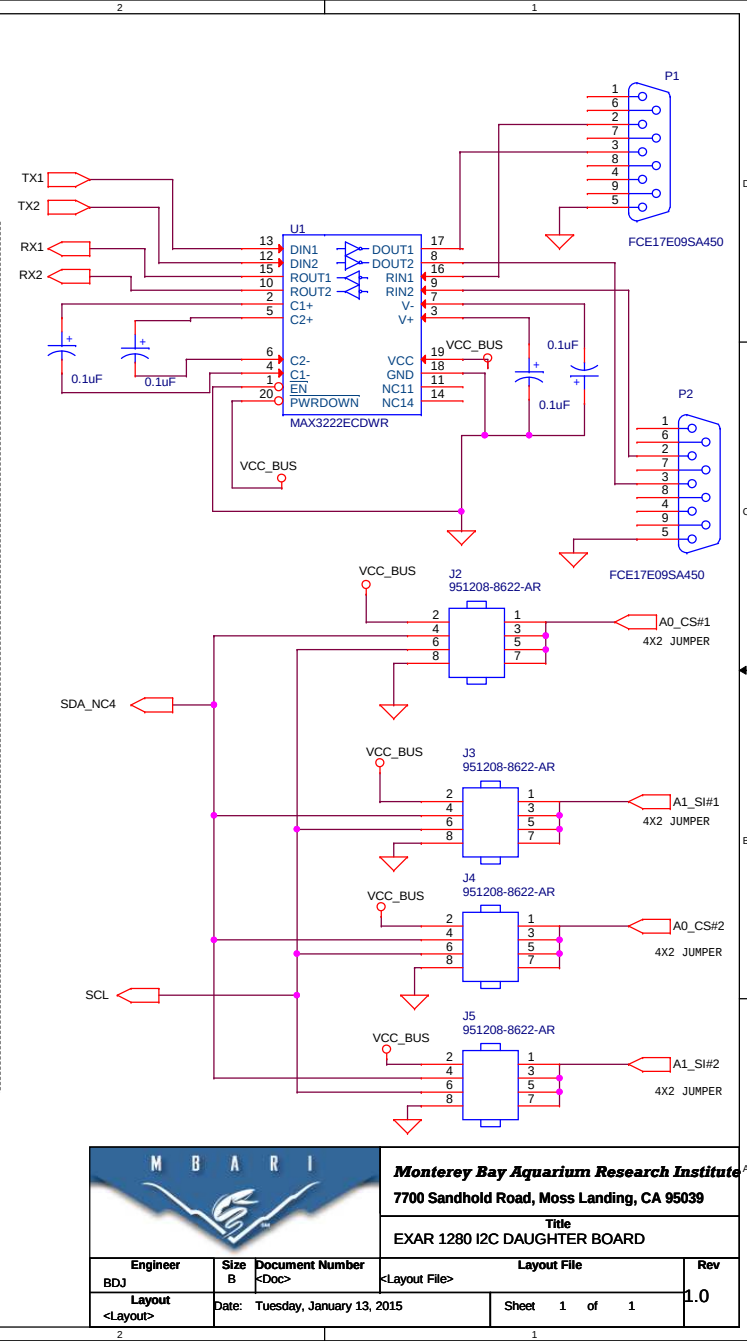


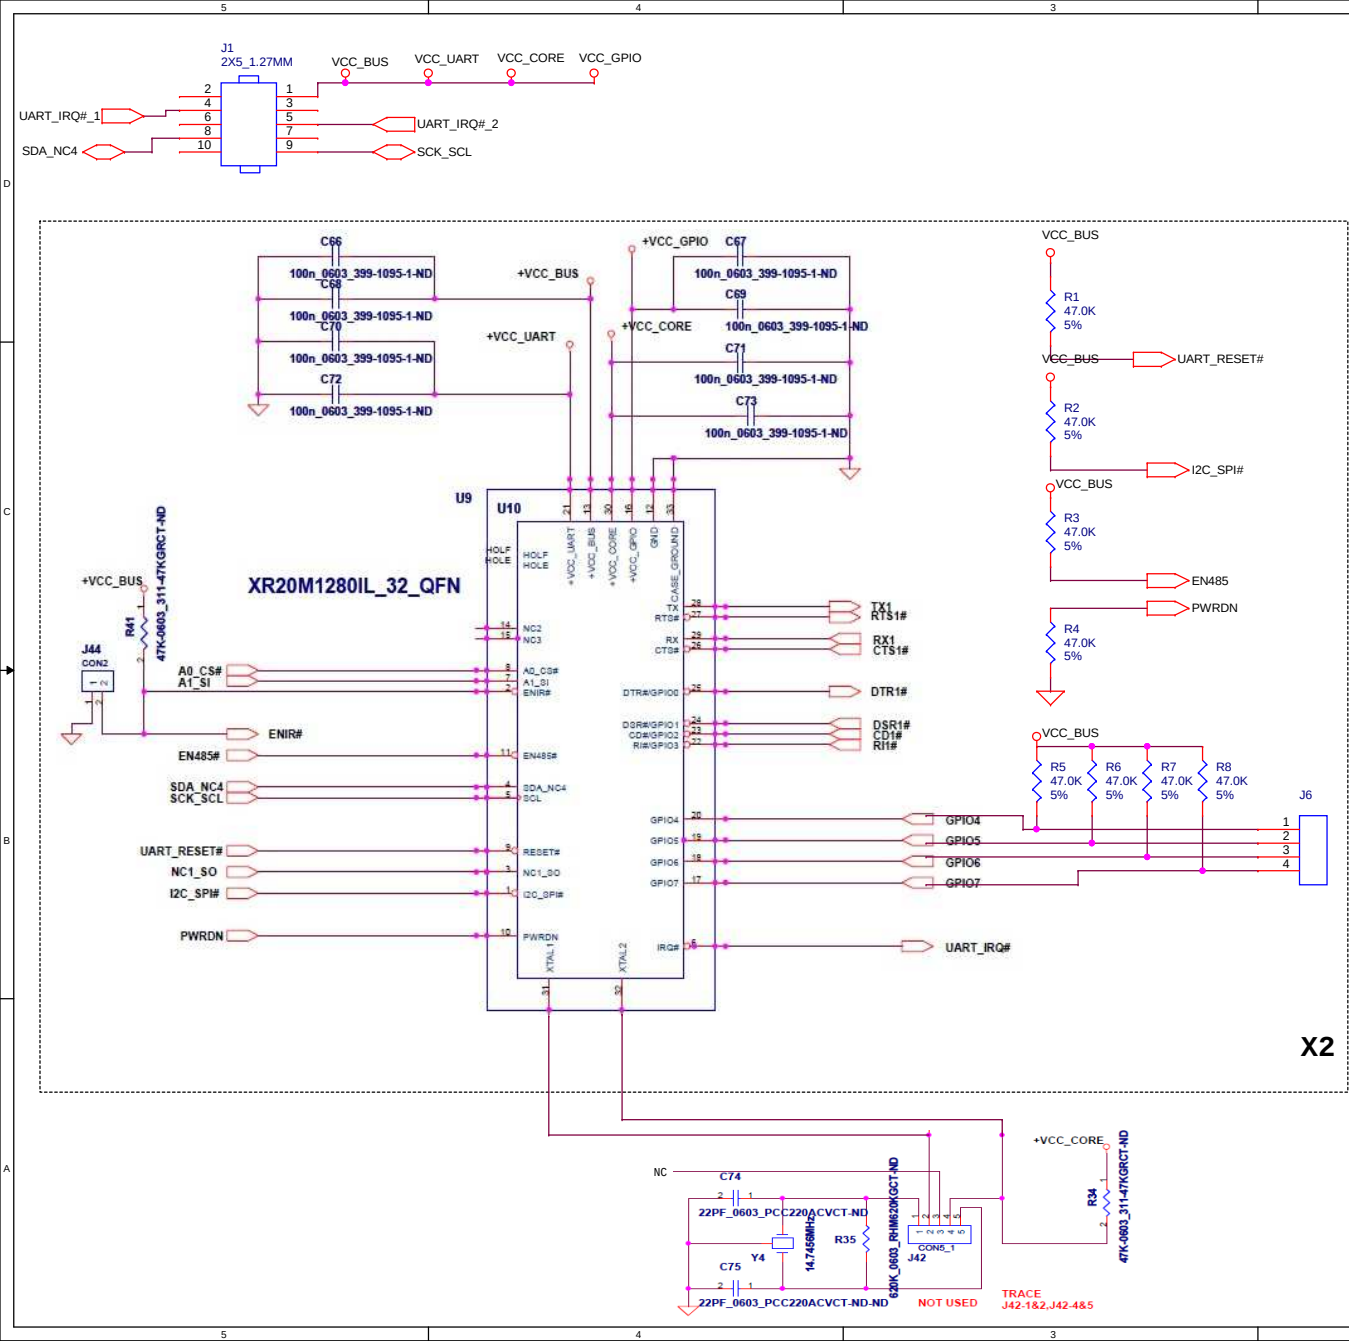

Monterey Bay Aquarium Research Institute

7700 Sandhold Road, Moss Landing, CA 95039

Title

EXAR 1280 I2C DAUGHTER BOARD

Engineer	Size	Document Number	Layout File	Rev
BDJ	B	<Doc>	<Layout File>	1.0
Layout		Date: Tuesday, January 13, 2015	Sheet 1 of 1	