


DESIGN CROSS SECTION CHART
TOTAL THICKNESS 62.8 MIL

DRILL CHART: TOP to BOTTOM			
ALL UNITS ARE IN MILS			
FIGURE	SIZE	PLATED	QTY
Ø	10.0	PLATED	210
T32	32.0	PLATED	18
T34	34.0	PLATED	15
T40	40.0	PLATED	1
T43	43.0	PLATED	20
T44	44.0	PLATED	3
T47	47.0	PLATED	23
T50	50.0	PLATED	6
T63	63.0	PLATED	1
N39	39.0	NON-PLATED	2
142	142.0	NON-PLATED	4

REVISIONS			
REV	DESCRIPTION	DATE	APPROVED

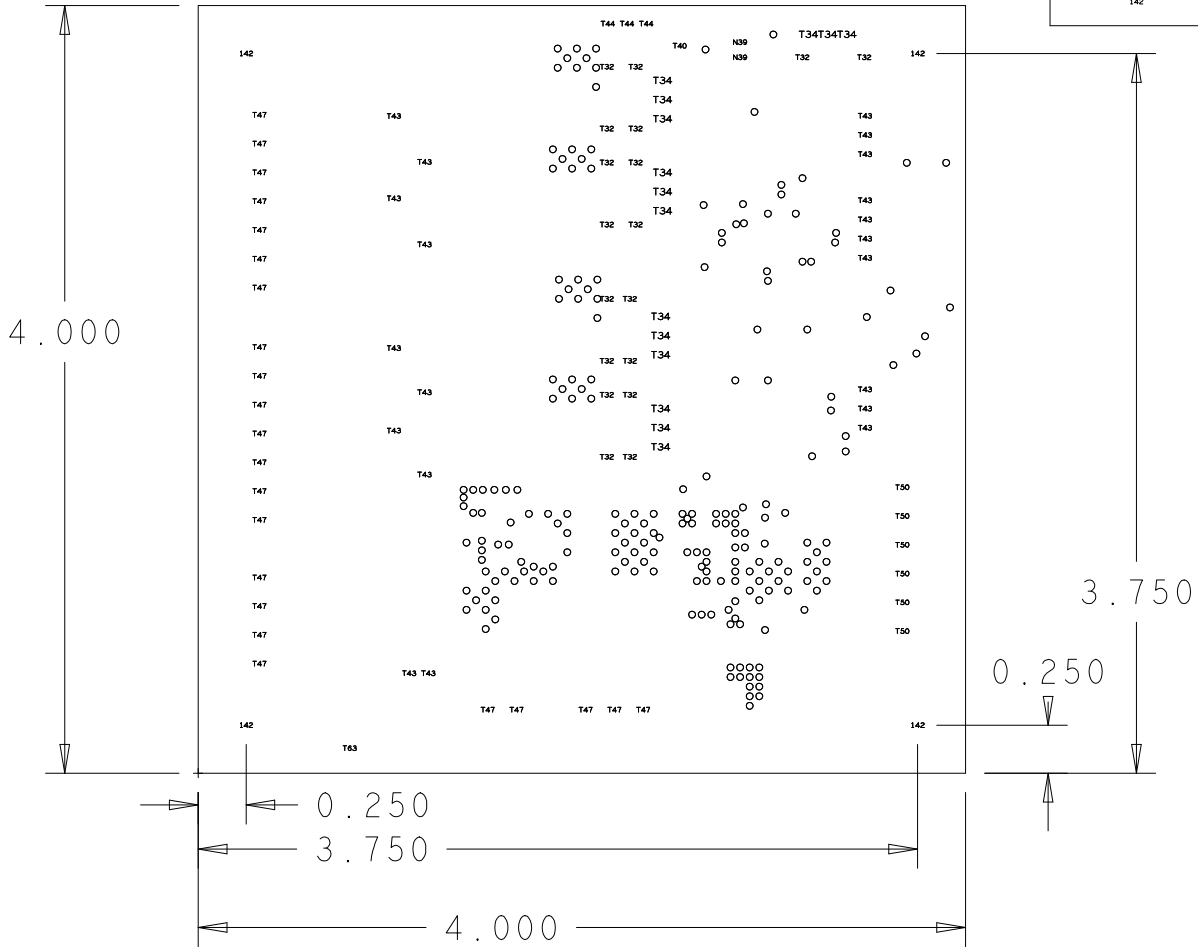

CLASS II FABRICATION NOTES: (UNLESS OTHERWISE SPECIFIED)

- BOARDS SHALL BE 100% NET LIST TESTED FOR OPENS AND SHORTS PER PROVIDED IPC-D-356 NETLIST.
- THIS BOARD SHALL BE MANUFACTURED IN ACCORDANCE WITH IPC-6012A CLASS II SPECIFICATIONS AND MEET IPC-600 CLASS II ACCEPTABILITY STANDARDS.
- MATERIAL:
 - FR4 PER IPC 4101B/24 /26, OR /28.
 - SIGNAL LAYERS TO BE 2 OZ. COPPER.
 - PLANE LAYERS TO BE 1 OZ. COPPER.
 - OVERALL THICKNESS TO BE 0.062" +/- 10%
- LEGEND:
 - WHITE NON-CONDUCTIVE EPOXY INK BOTH SIDES.
- SOLDERMASK:
 - APPLY LIQUID PHOTO-IMAGABLE (LPI) SOLDER MASK OVER BARE COPPER PER IPC-SM-840 CLASS H, COLOR MATTE BLUE, BOTH SIDES.
- PLATING FINISH:
 - HOT AIR SOLDER LEVELING (HASL) SN63A SnPb SOLDER.
 - ~~IMMERSION SILVER TAG.~~
- PROCESS ALLOWANCES:
 - MAXIMUM BOW AND TWIST SHALL NOT EXCEED .007" PER INCH
 - HOLE DIMENSIONS APPLY AFTER PLATING.
 - ALL HOLES SHALL BE LOCATED WITHIN 0.003" DIAMETER OF TRUE POSITION.
 - LAYER TO LAYER REGISTRATION SHALL BE WITHIN 0.003".
 - CONDUCTOR WIDTHS AND SPACING SHALL BE WITHIN +/- 0.002".
 - REMOVE ALL BURRS AND BREAK SHARP EDGES 0/015" MAX.
 - CUT OUTSIDE OF 0.001" BOARD OUTLINE.

UNLESS OTHERWISE SPECIFIED DIMENSIONS ARE IN INCHES TOLERANCES ON: 2 PL DECIMALS +/- 0.02" 3 PL DECIMALS +/- 0.005" ANGLES +/- 1 Degree FRACTIONS +	SIGNATURES	DATE	CAMERA TRIPOD CONTROLLER REV 1.0.2		
			MONTEREY BAY AQUARIUM RESEARCH INSTITUTE		
			7700 SANDHOLDT ROAD		
			MOSS LANDING, CA		
	DESIGNED BY: ALANA SHERMAN		SIZE B	RELEASE B	DWG NO 10021181
	LAYOUT BY: JOSE ROSAL		SCALE 1 - 1		SHEET 1 - 1