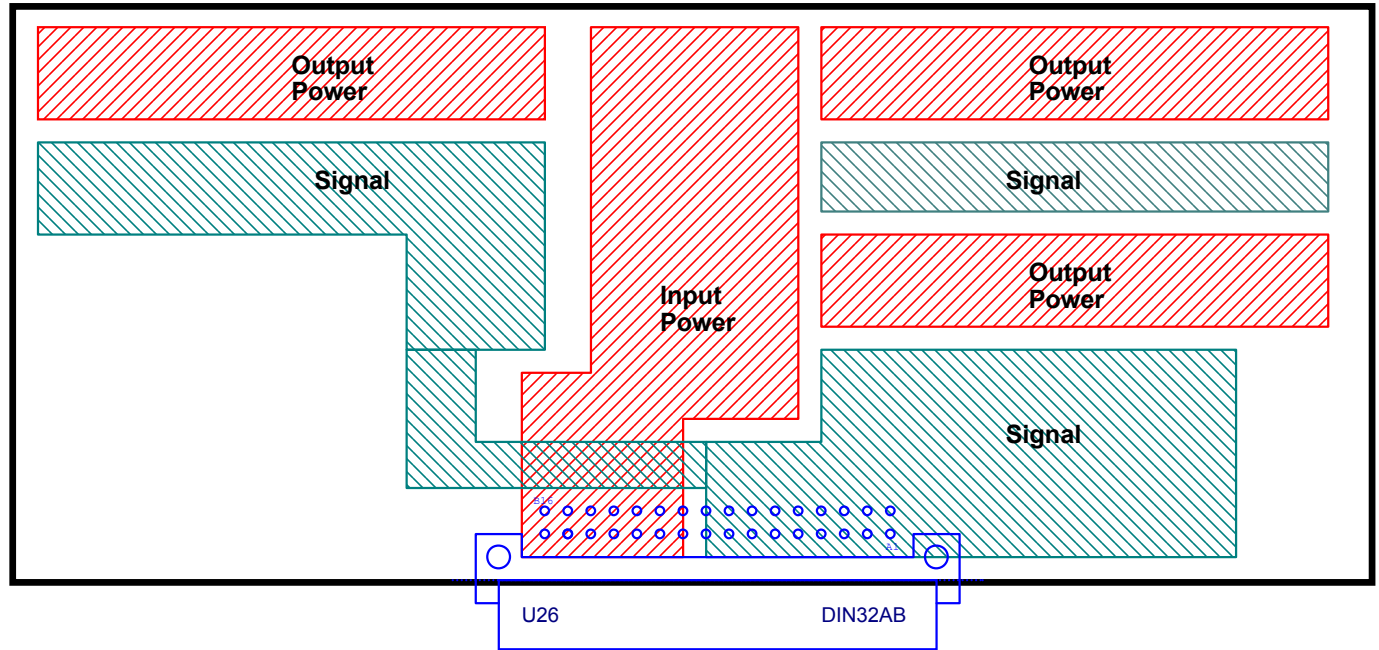
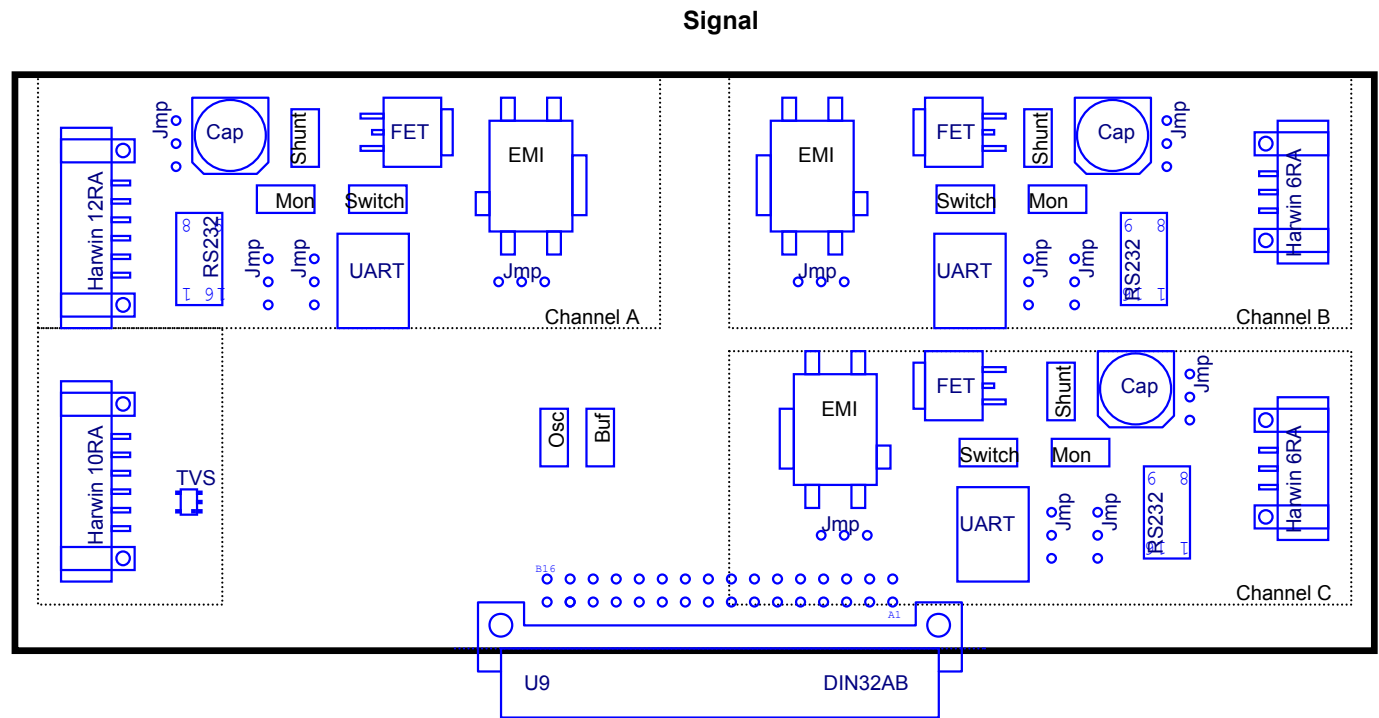


		Monterey Bay Aquarium Research Institute 7700 Sandholdt Road Moss Landing, CA 95039 (831) 775-1700 www.mbari.org (c) MBARI 2015		
Title Floorplan, Power Switch Board, Coastal Profiling Float			Document Number 100221094	Rev C
Size Custom	Date: Wednesday, February 03, 2016	Engineer Mellinger	Sheet 1	of 1
Design File X:\CPFELECTRICAL ENGR'D'S STUFF\SCHEMATICS\100221094-CPF-POWERSWITCH.DSN				
Schematic Name Floorplan		Page Name Floorplan		Layout File <Layout File>