


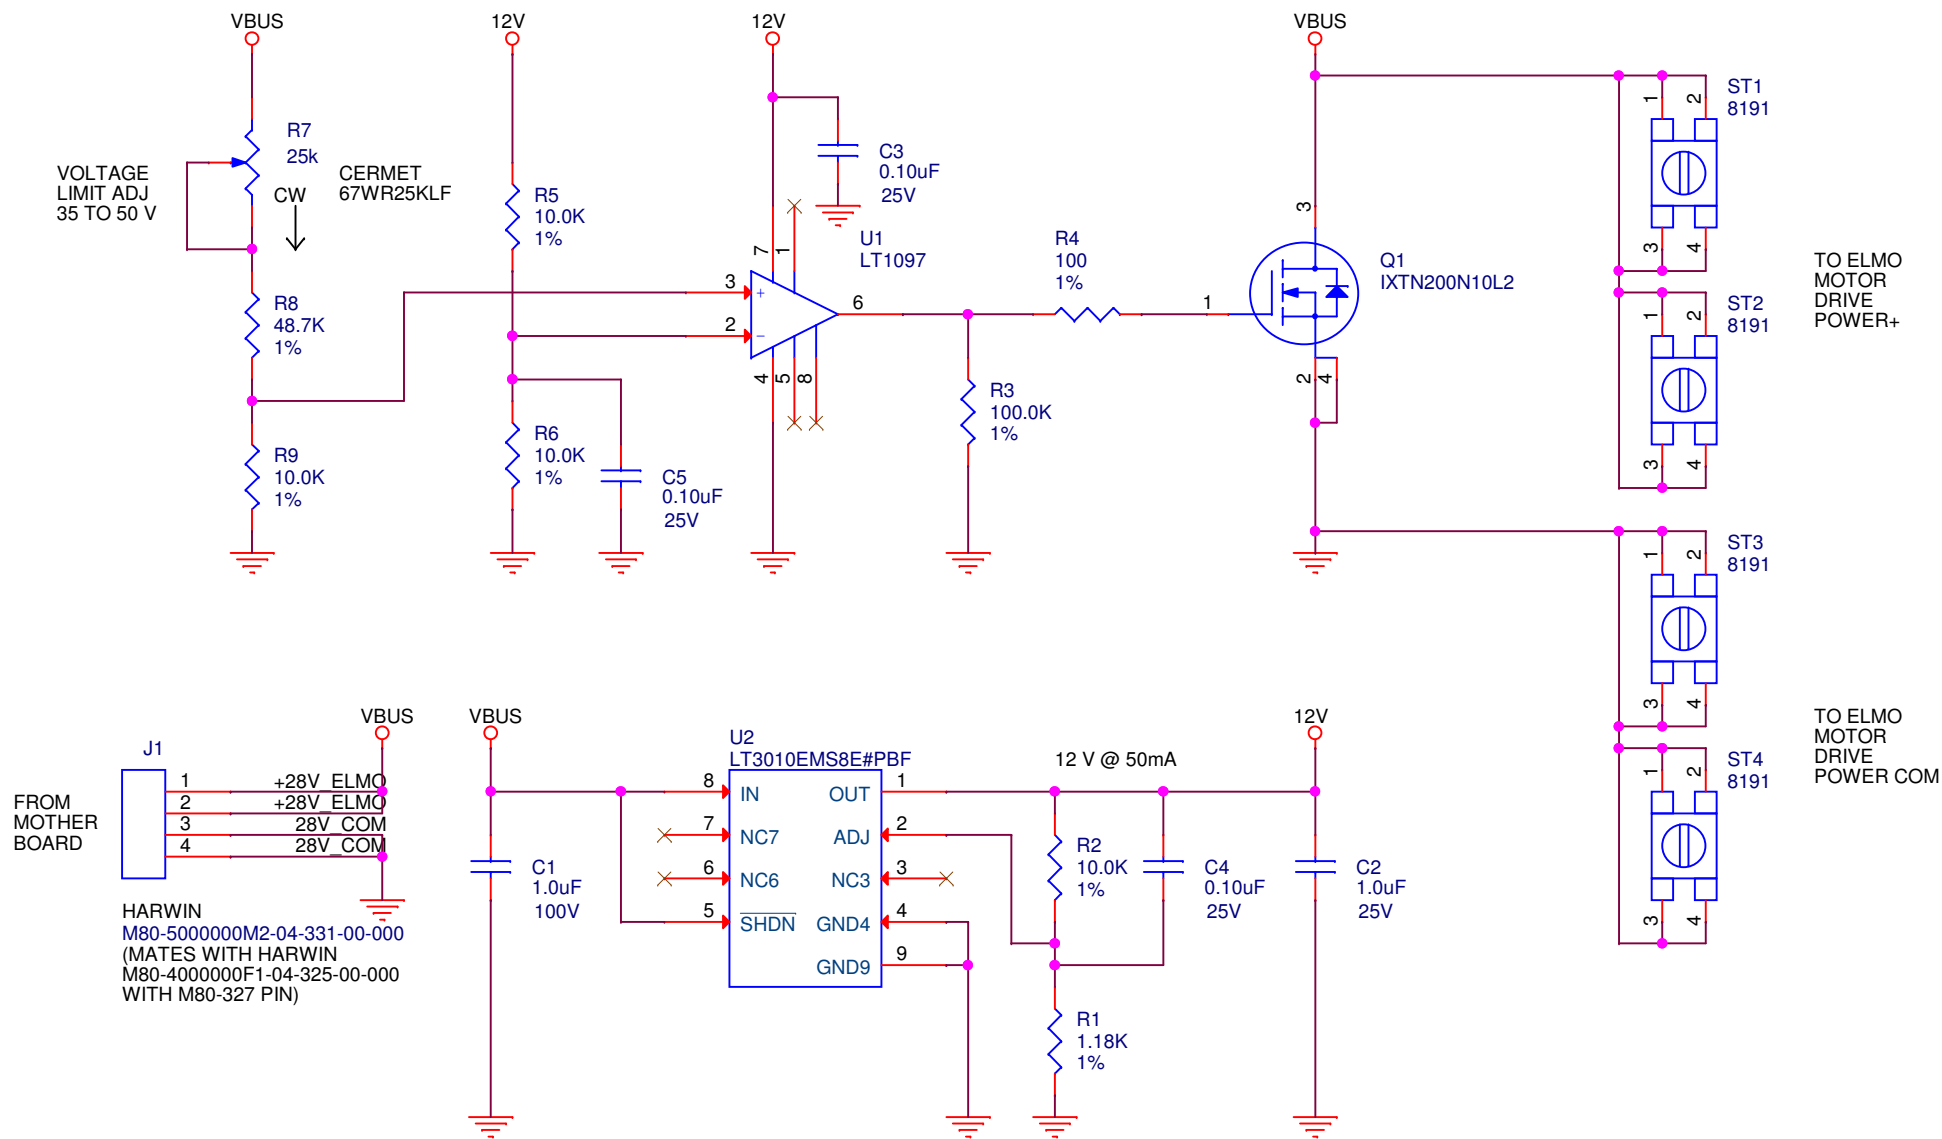

Engineer: P McGill		
Title		
Coastal Profiling Float: Regen Shunt		
Size	Document Number	Rev
A	100221137	1.0.0
Date:	Wednesday, April 13, 2016	Sheet 1 of 1