


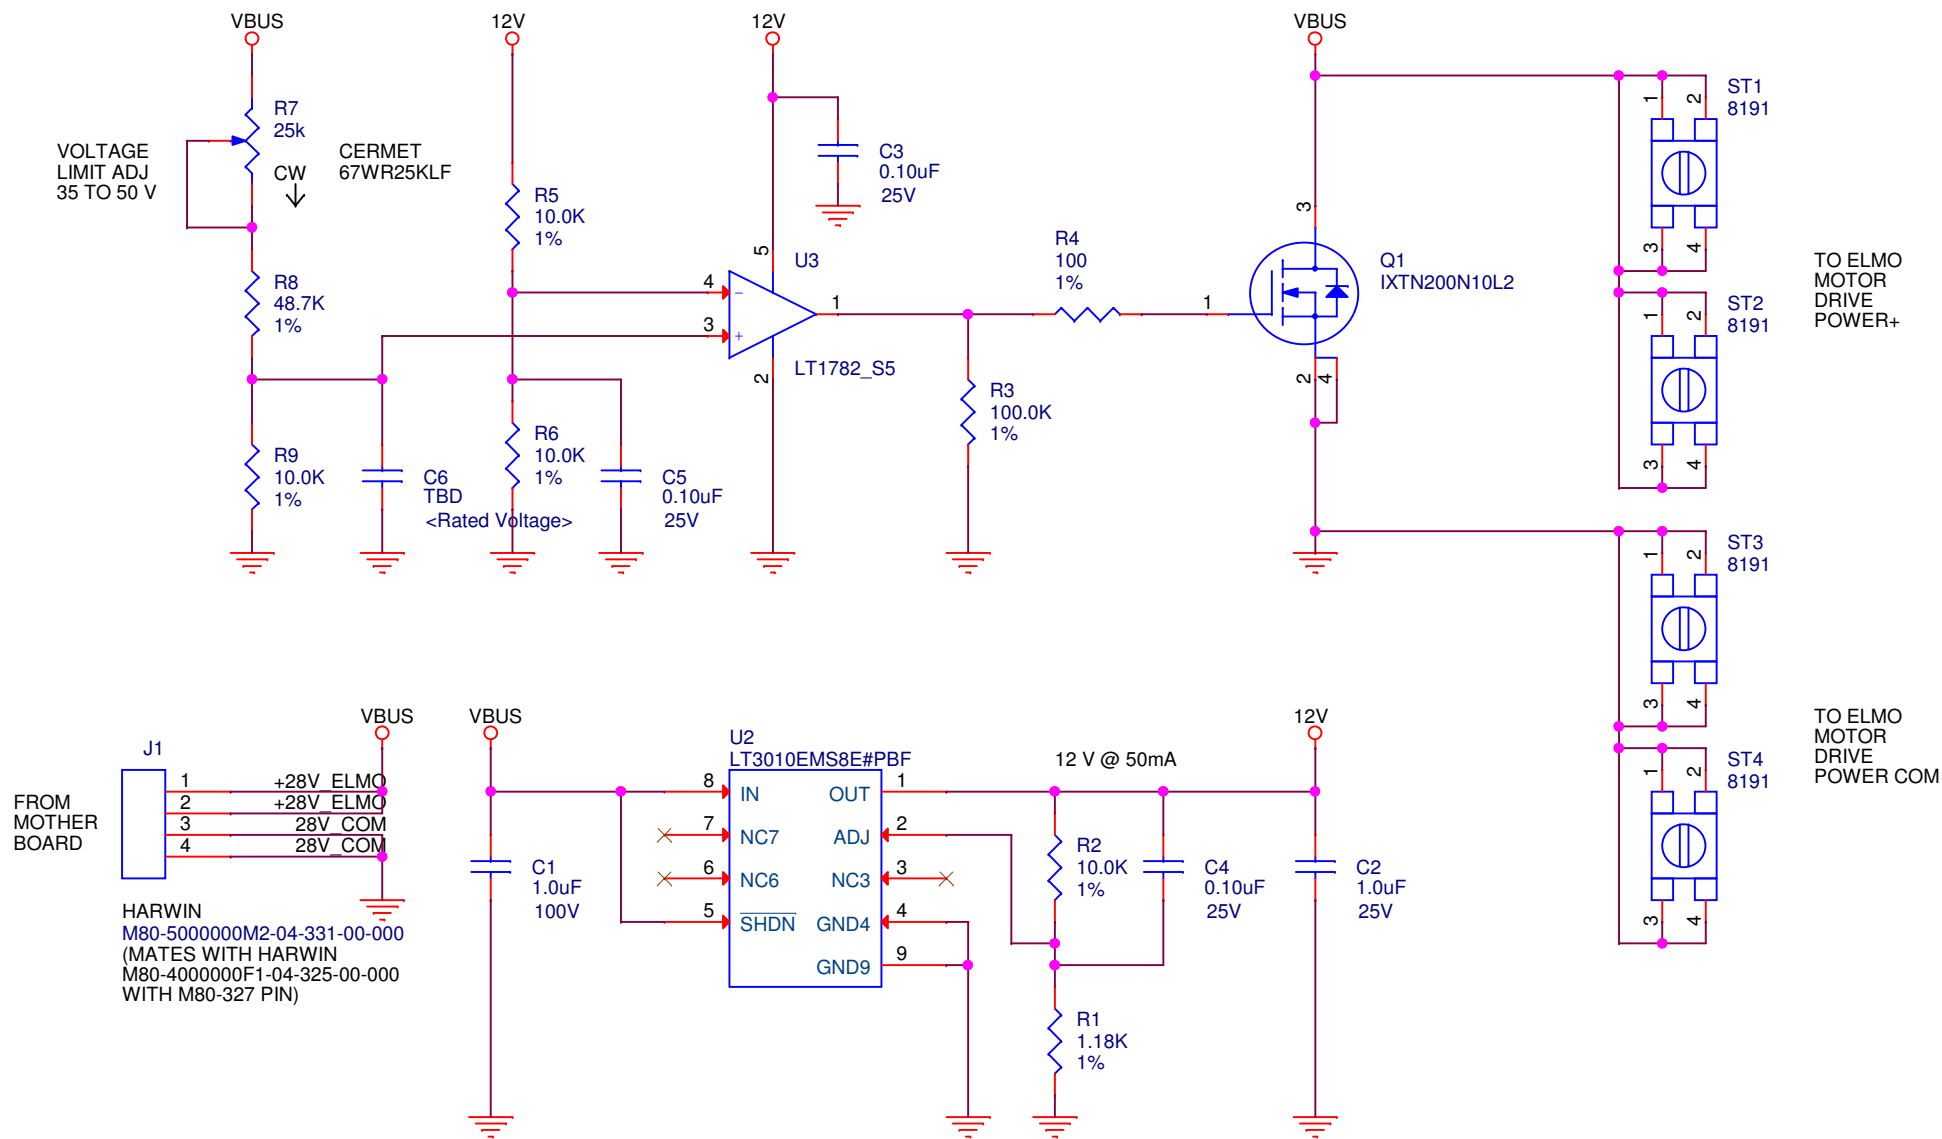

FROM MOTHER BOARD

J1

1 +28V ELMO

2 +28V ELMO

3 28V COM

4 28V COM

HARWIN

M80-5000000M2-04-331-00-000

(MATES WITH HARWIN

M80-4000000F1-04-325-00-000

WITH M80-327 PIN)

Engineer: P McGill		
Title		
Coastal Profiling Float: Regen Shunt		
Size	Document Number	Rev
A	100221137	1.1.0
Date:	Wednesday, April 20, 2016	Sheet 1 of 1