
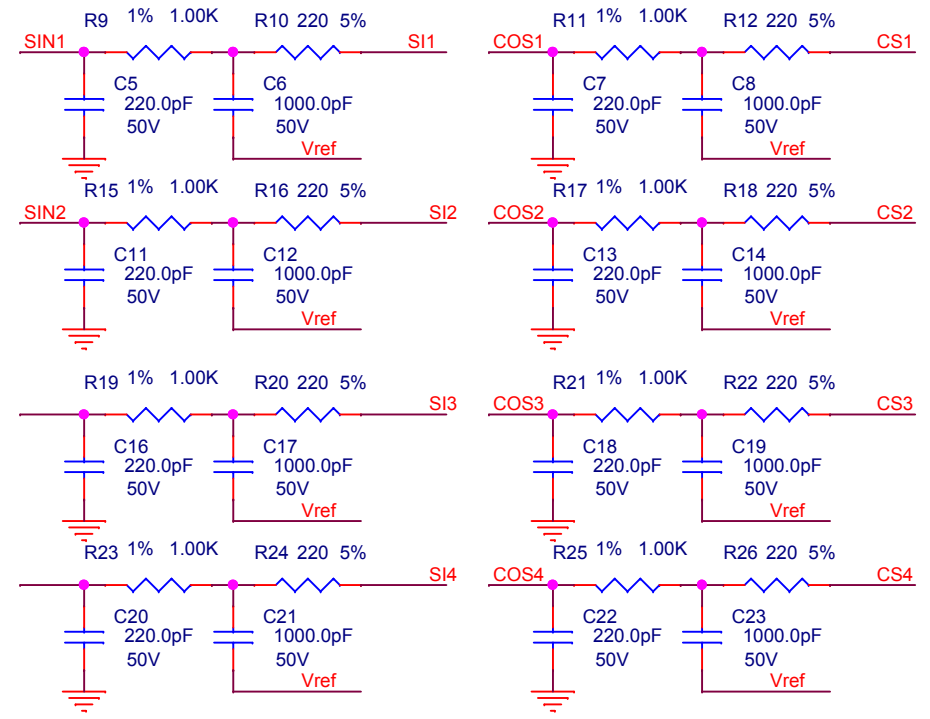
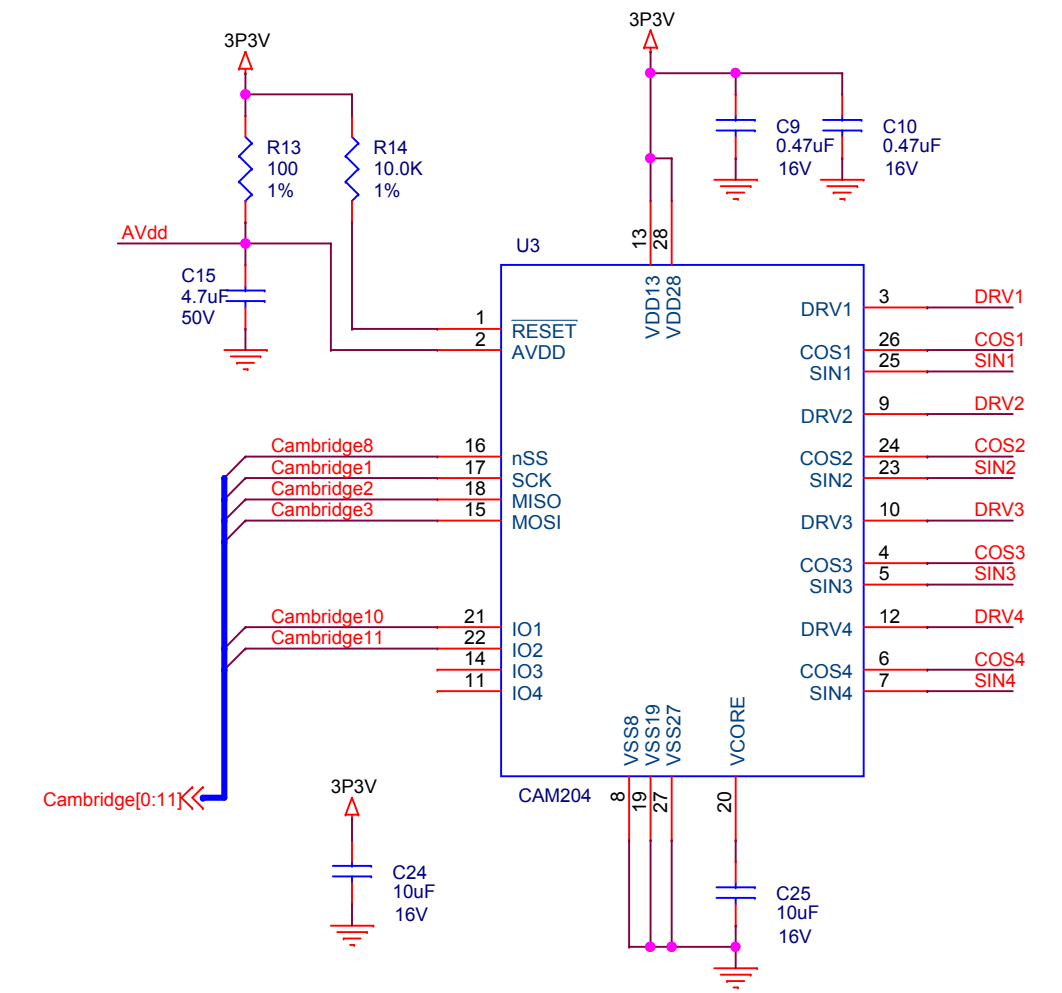
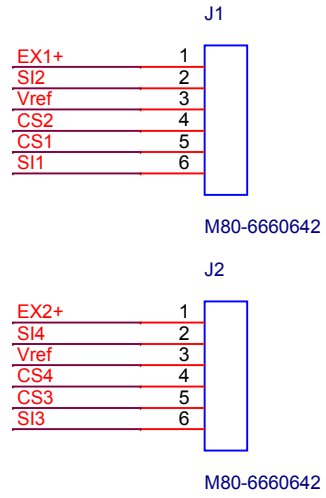


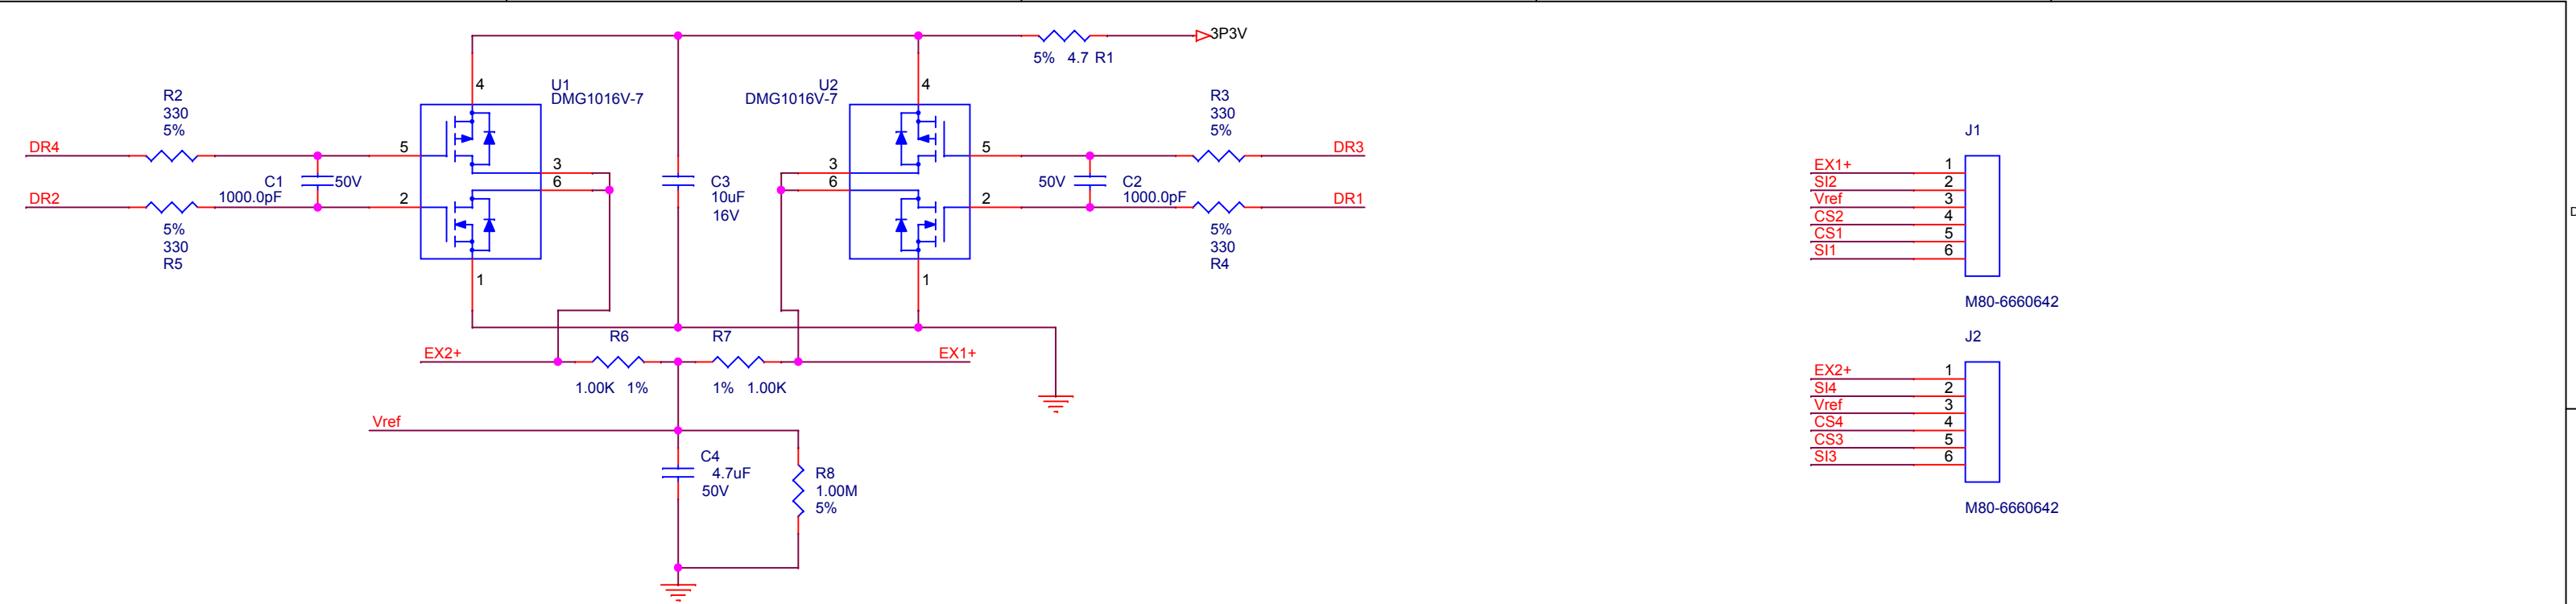

MONTEREY BAY AQUARIUM RESEARCH INSTITUTE

7700 SANDHOLDT ROAD

MOSS LANDING, CA 95039

(831) 775-1700 www.mbari.org

Copyright MBARI 2000



TitleCAM204 Type 6 Elf Expansion /

Number<Doc>

SizeB

EngineerSJensen

Layout<Layout Eng.>

Filename<Filename>

Rev0

Date: Tuesday, August 30, 2016

Sheet1 of 2

